



F.A. - RTE.	SECTION	COUNTY	TOTAL SHEETS	SHEET NO.
57	*	WILL	303	227
STA. 14026+50.00		TO STA. 14027+00.00		
FED. ROAD DIST. NO.		ILLINOIS FED. AID PROJECT		

160 150 140 130 120 110 100 90 80 70 60 50 40 30 20 10 0 10 20 30 40 50 60 70 80 90 100 110 120 130 140 150 160

FINAL SURVEY	SURVEYED	DATE
NO. _____	PLOTTED	_____
NO. _____	BY _____	_____
NO. _____	AREAS CHECKED	_____

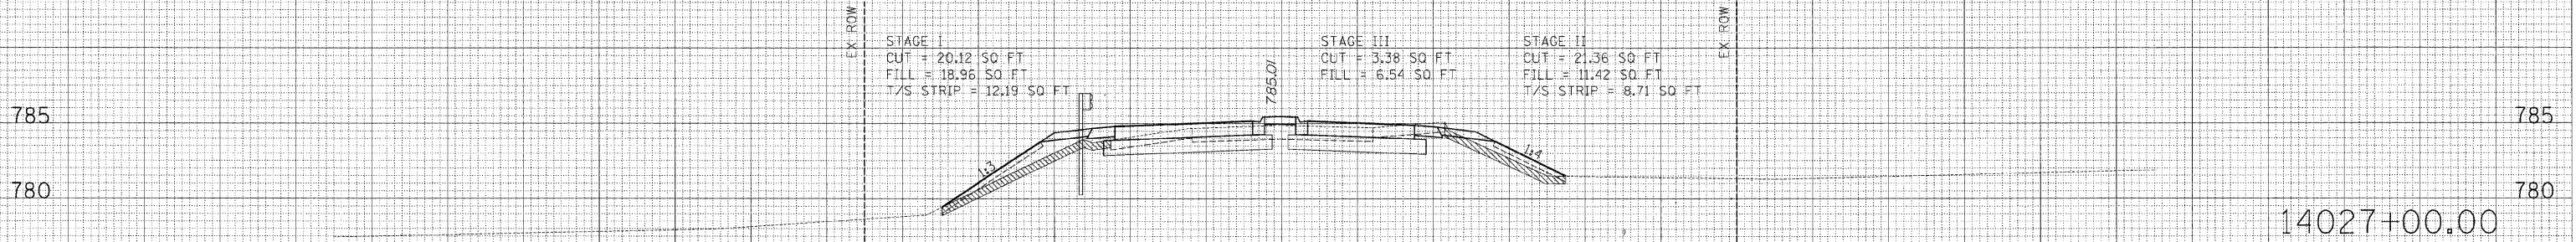

ORIGINAL SURVEY	SURVEYED	DATE
NO. _____	PLOTTED	_____
NO. _____	BY _____	_____
NO. _____	AREAS CHECKED	_____

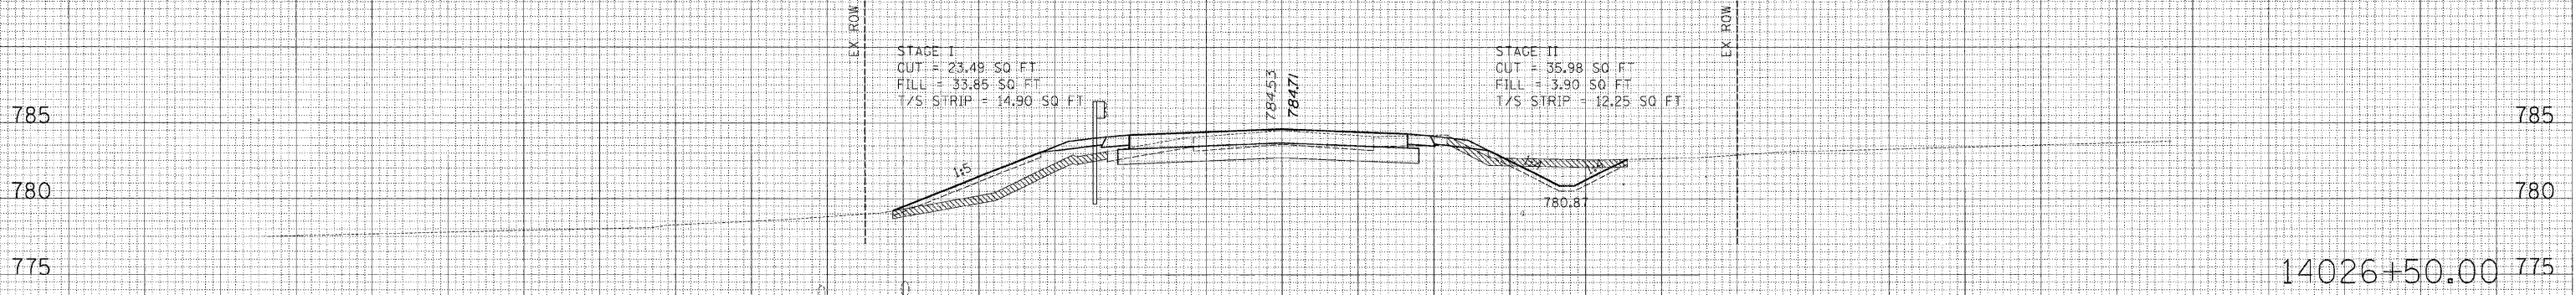

160 150 140 130 120 110 100 90 80 70 60 50 40 30 20 10 0 10 20 30 40 50 60 70 80 90 100 110 120 130 140 150 160