


| F.A. RTE.                                     | SECTION | COUNTY              | TOTAL SHEETS | SHEET NO. |
|---|---------|---------------------|--------------|-----------|
| 57  | *       | WILL                | 303          | 228       |
| STA. 14027+50.00                              |         | TO STA. 14028+00.00 |              |           |
| FED. ROAD DIST. NO. ILLINOIS FED. AID PROJECT |         |                     |              |           |

| DATE | BY |
|------|----|
|      |    |
|      |    |

| NO. | AREAS CHECKED |
|-----|---------------|
|     |               |
|     |               |

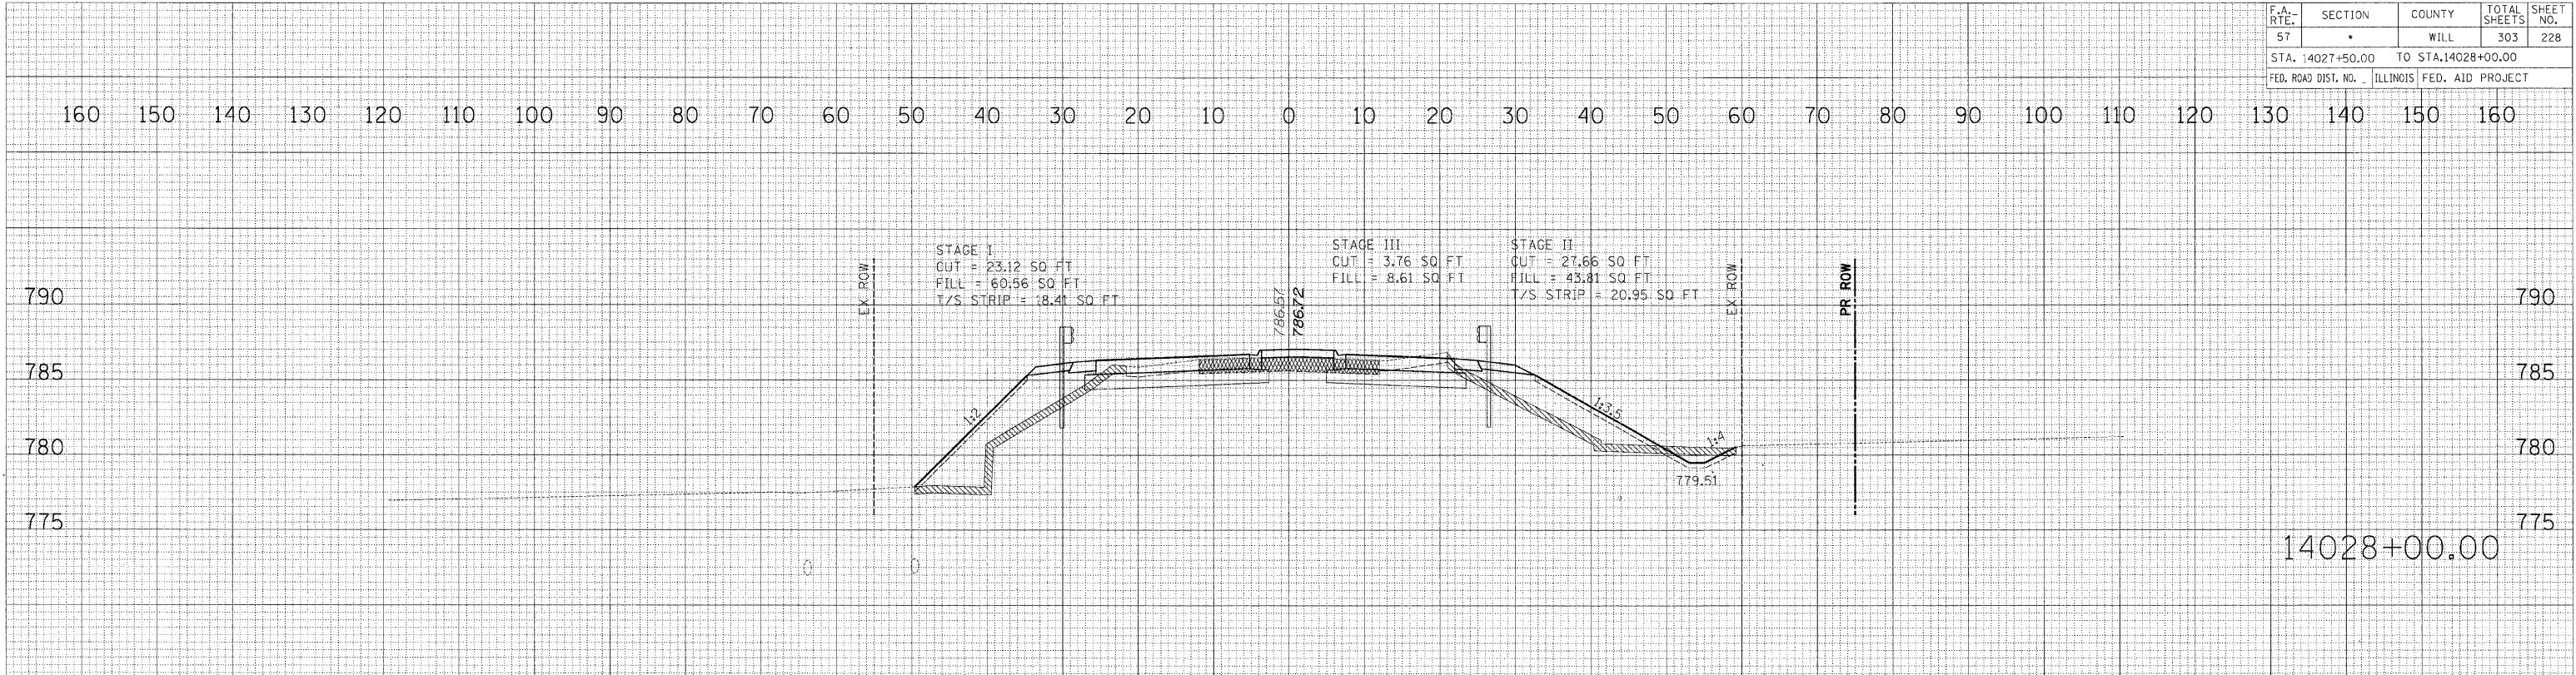

| DATE | BY |
|------|----|
|      |    |
|      |    |

| NO. | AREAS CHECKED |
|-----|---------------|
|     |               |
|     |               |

