


| F.A. RTE.                                     | SECTION | COUNTY              | TOTAL SHEETS | SHEET NO. |
|---|---------|---------------------|--------------|-----------|
| 57  |         | WILL                | 303          | 229       |
| STA. 14028+50.00                              |         | TO STA. 14028+56.97 |              |           |
| FED. ROAD DIST. NO. ILLINOIS FED. AID PROJECT |         |                     |              |           |

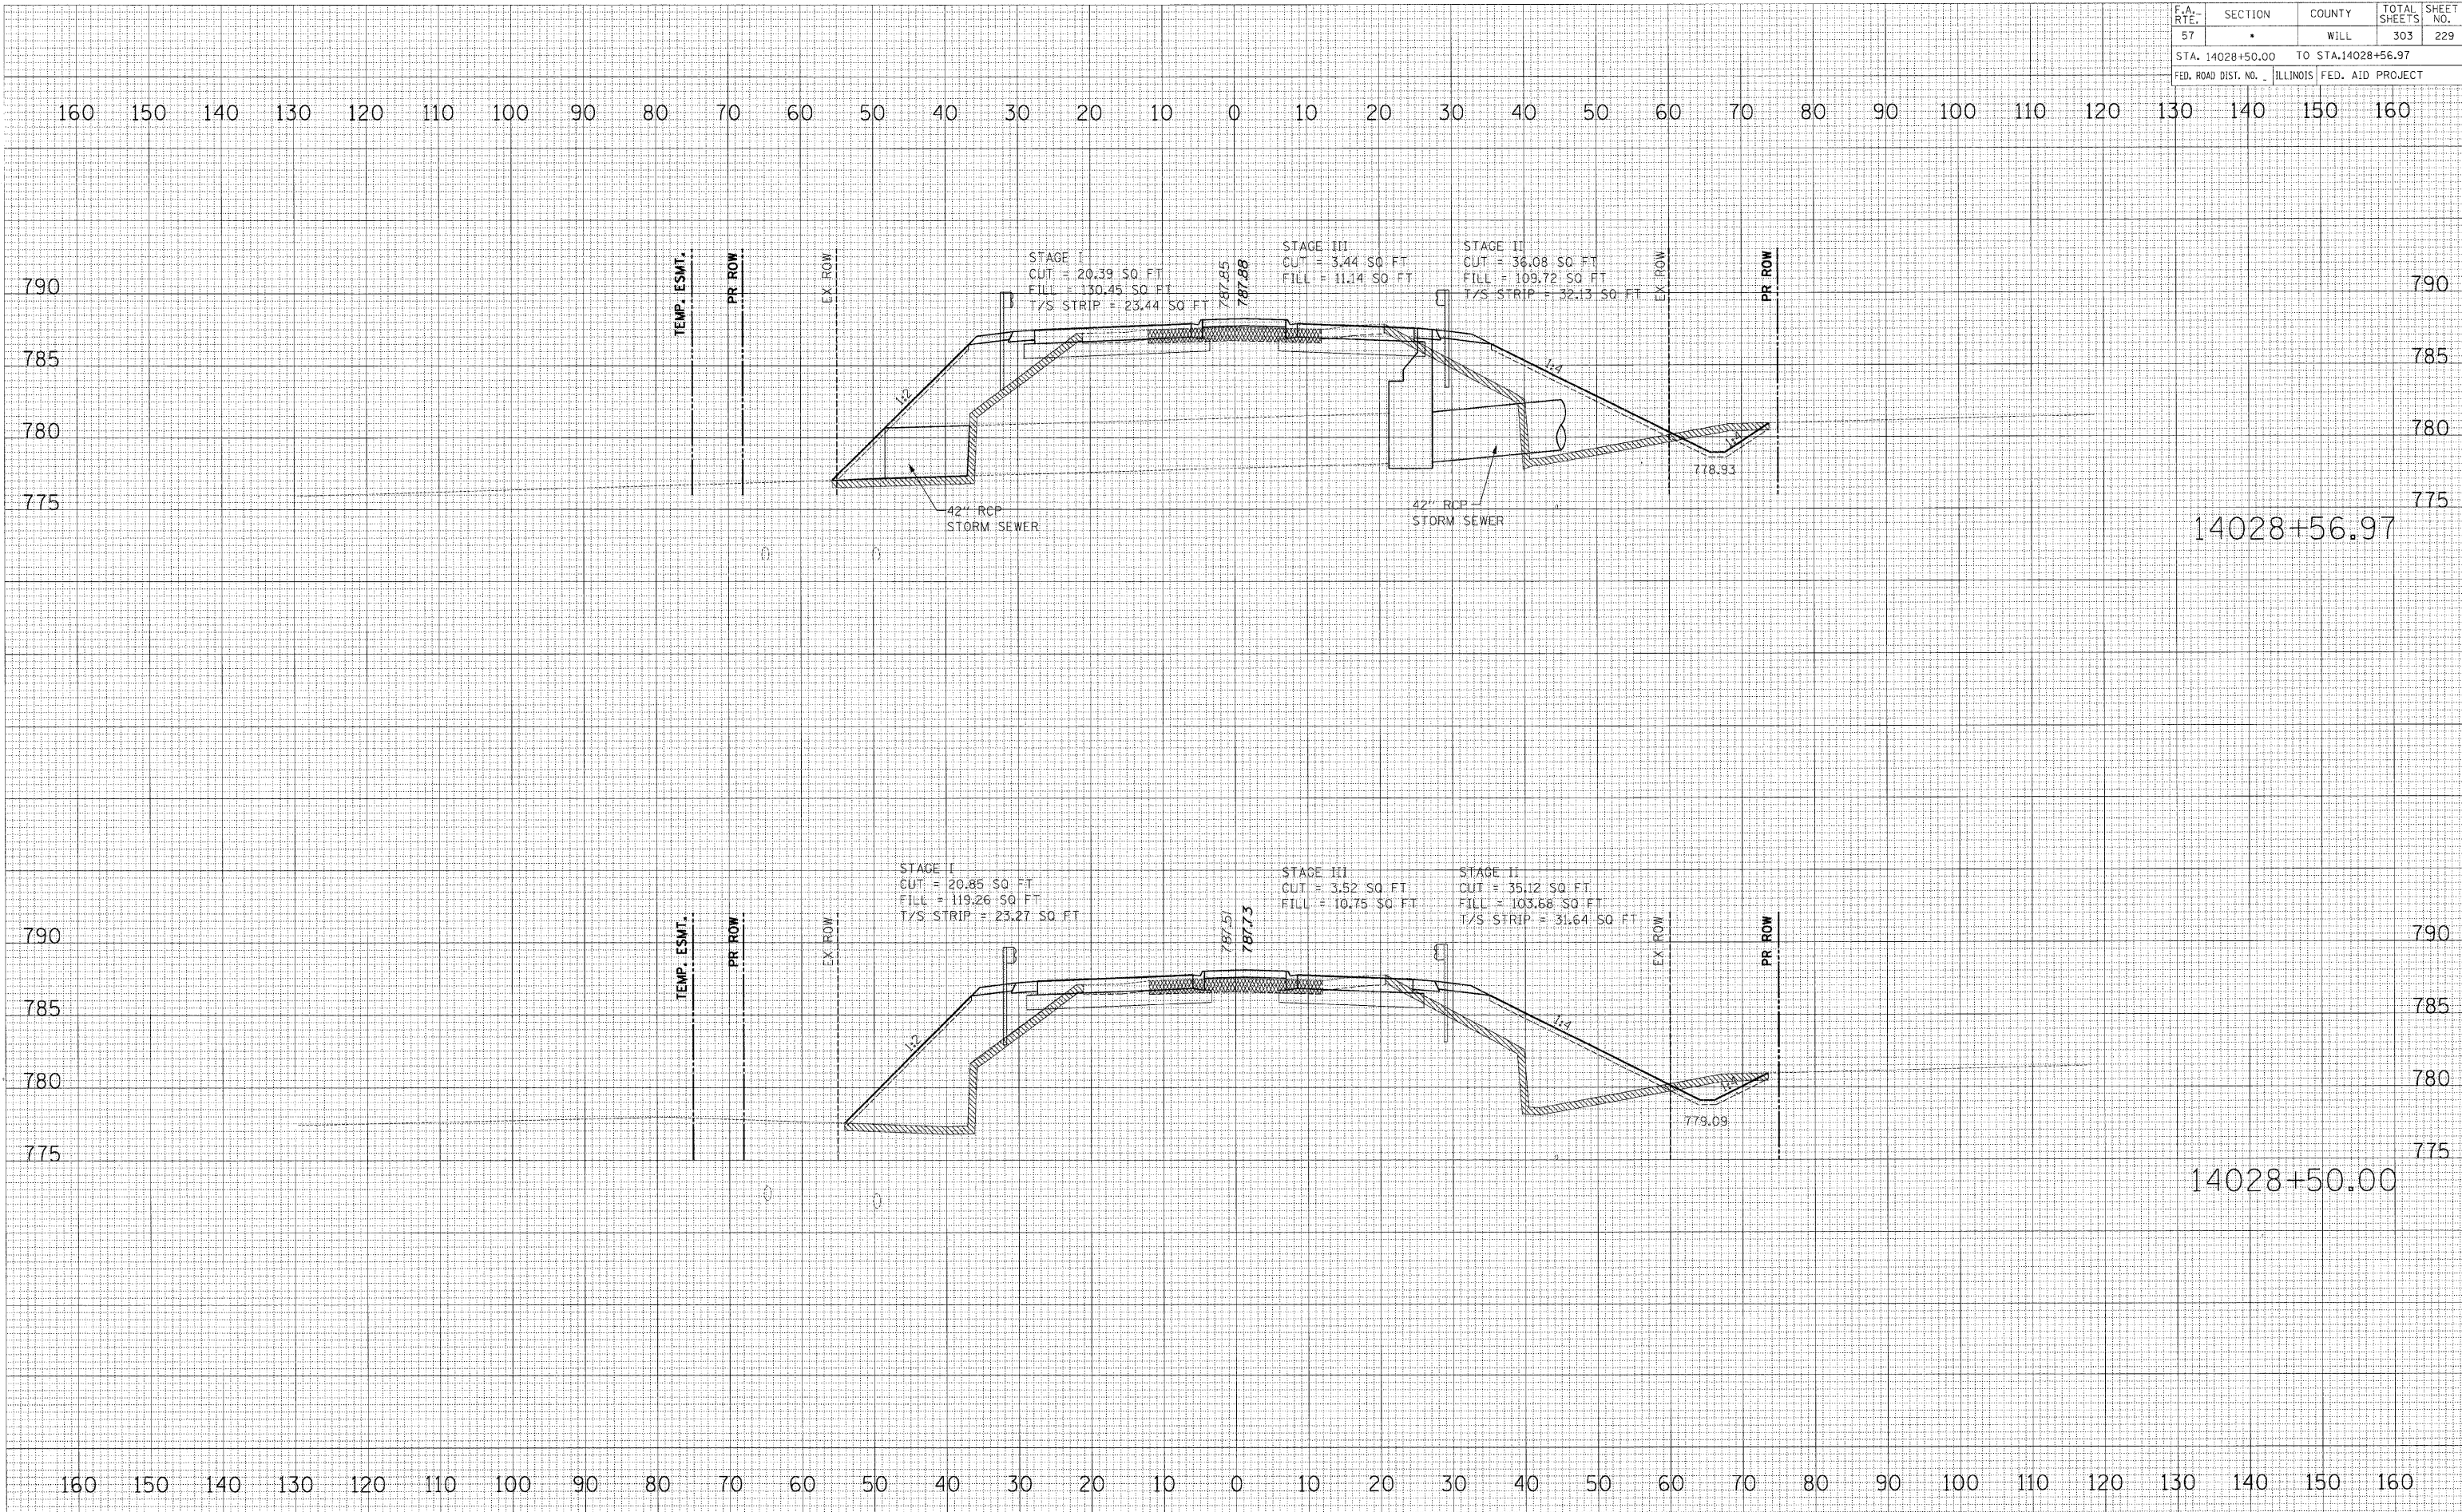

DATE \_\_\_\_\_ BY \_\_\_\_\_  
 SURVEYED \_\_\_\_\_  
 PLOTTED \_\_\_\_\_  
 FINISH DATE \_\_\_\_\_  
 NO. \_\_\_\_\_ AREAS CHECKED \_\_\_\_\_

DATE \_\_\_\_\_ BY \_\_\_\_\_  
 SURVEYED \_\_\_\_\_  
 PLOTTED \_\_\_\_\_  
 FINISH DATE \_\_\_\_\_  
 NO. \_\_\_\_\_ AREAS CHECKED \_\_\_\_\_

6:\02231\01\ans\sheet\102231\ss-0101.dgn  
 6/1/2008