


F.A. RTE.	SECTION	COUNTY	TOTAL SHEETS	SHEET NO.
57		WILL	303	230
STA. 14029+00.00 TO STA. 14029+17.00		FED. ROAD DIST. NO. ILLINOIS FED. AID PROJECT		

DATE	
BY	
FINAL SURVEY	
PLOTTED	
NOTE BOOK	
AREAS CHECKED	
NO.	

DATE	
BY	
ORIGINAL SURVEY	
PLOTTED	
NOTE BOOK	
AREAS CHECKED	
NO.	

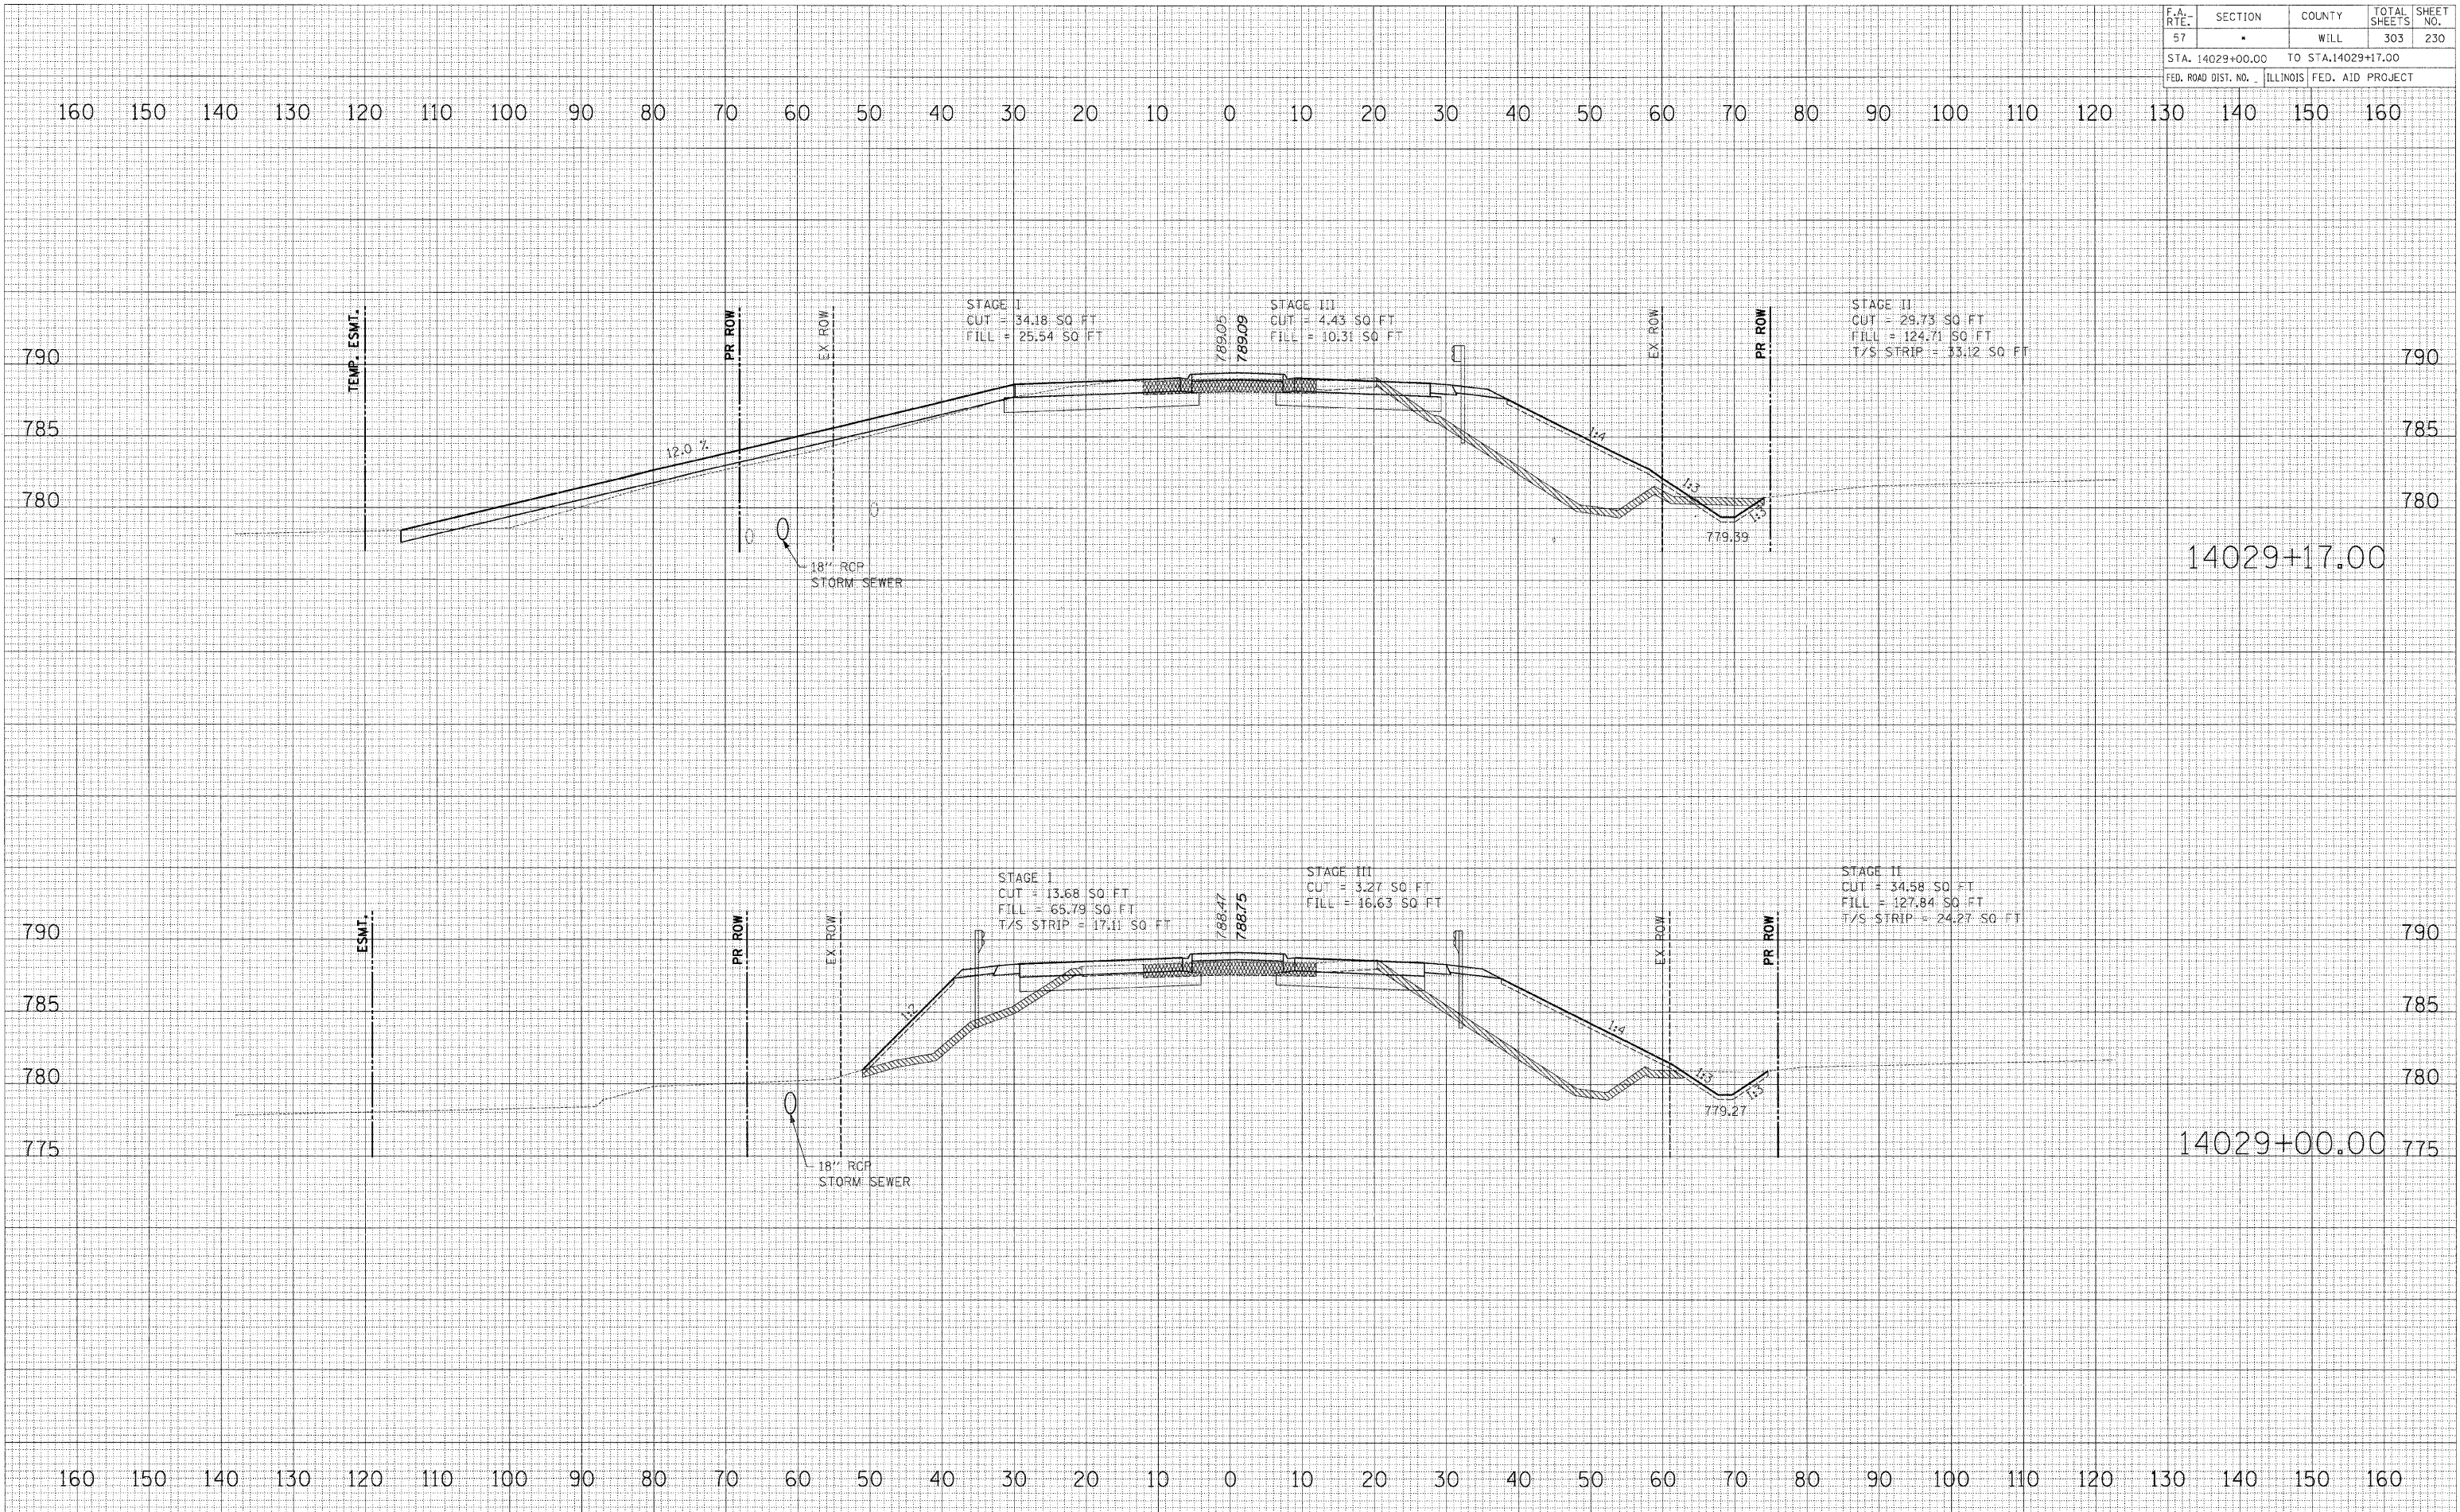

E:\02231\01\enr\sheet\02231\sheet01.dwg
 8/1/2008