


F.A. RTE. 57	SECTION *	COUNTY WILL	TOTAL SHEETS 303	SHEET NO. 239
STA. 14035+00.00		TO STA. 14035+00.00		
FED. ROAD DIST. NO.		ILLINOIS FED. AID PROJECT		

DATE	BY
SURVEYED _____ PLOTTED _____ REVISIONS _____ AREAS CHECKED _____	
NO.	

DATE	BY
SURVEYED _____ PLOTTED _____ REVISIONS _____ AREAS CHECKED _____	
NO.	

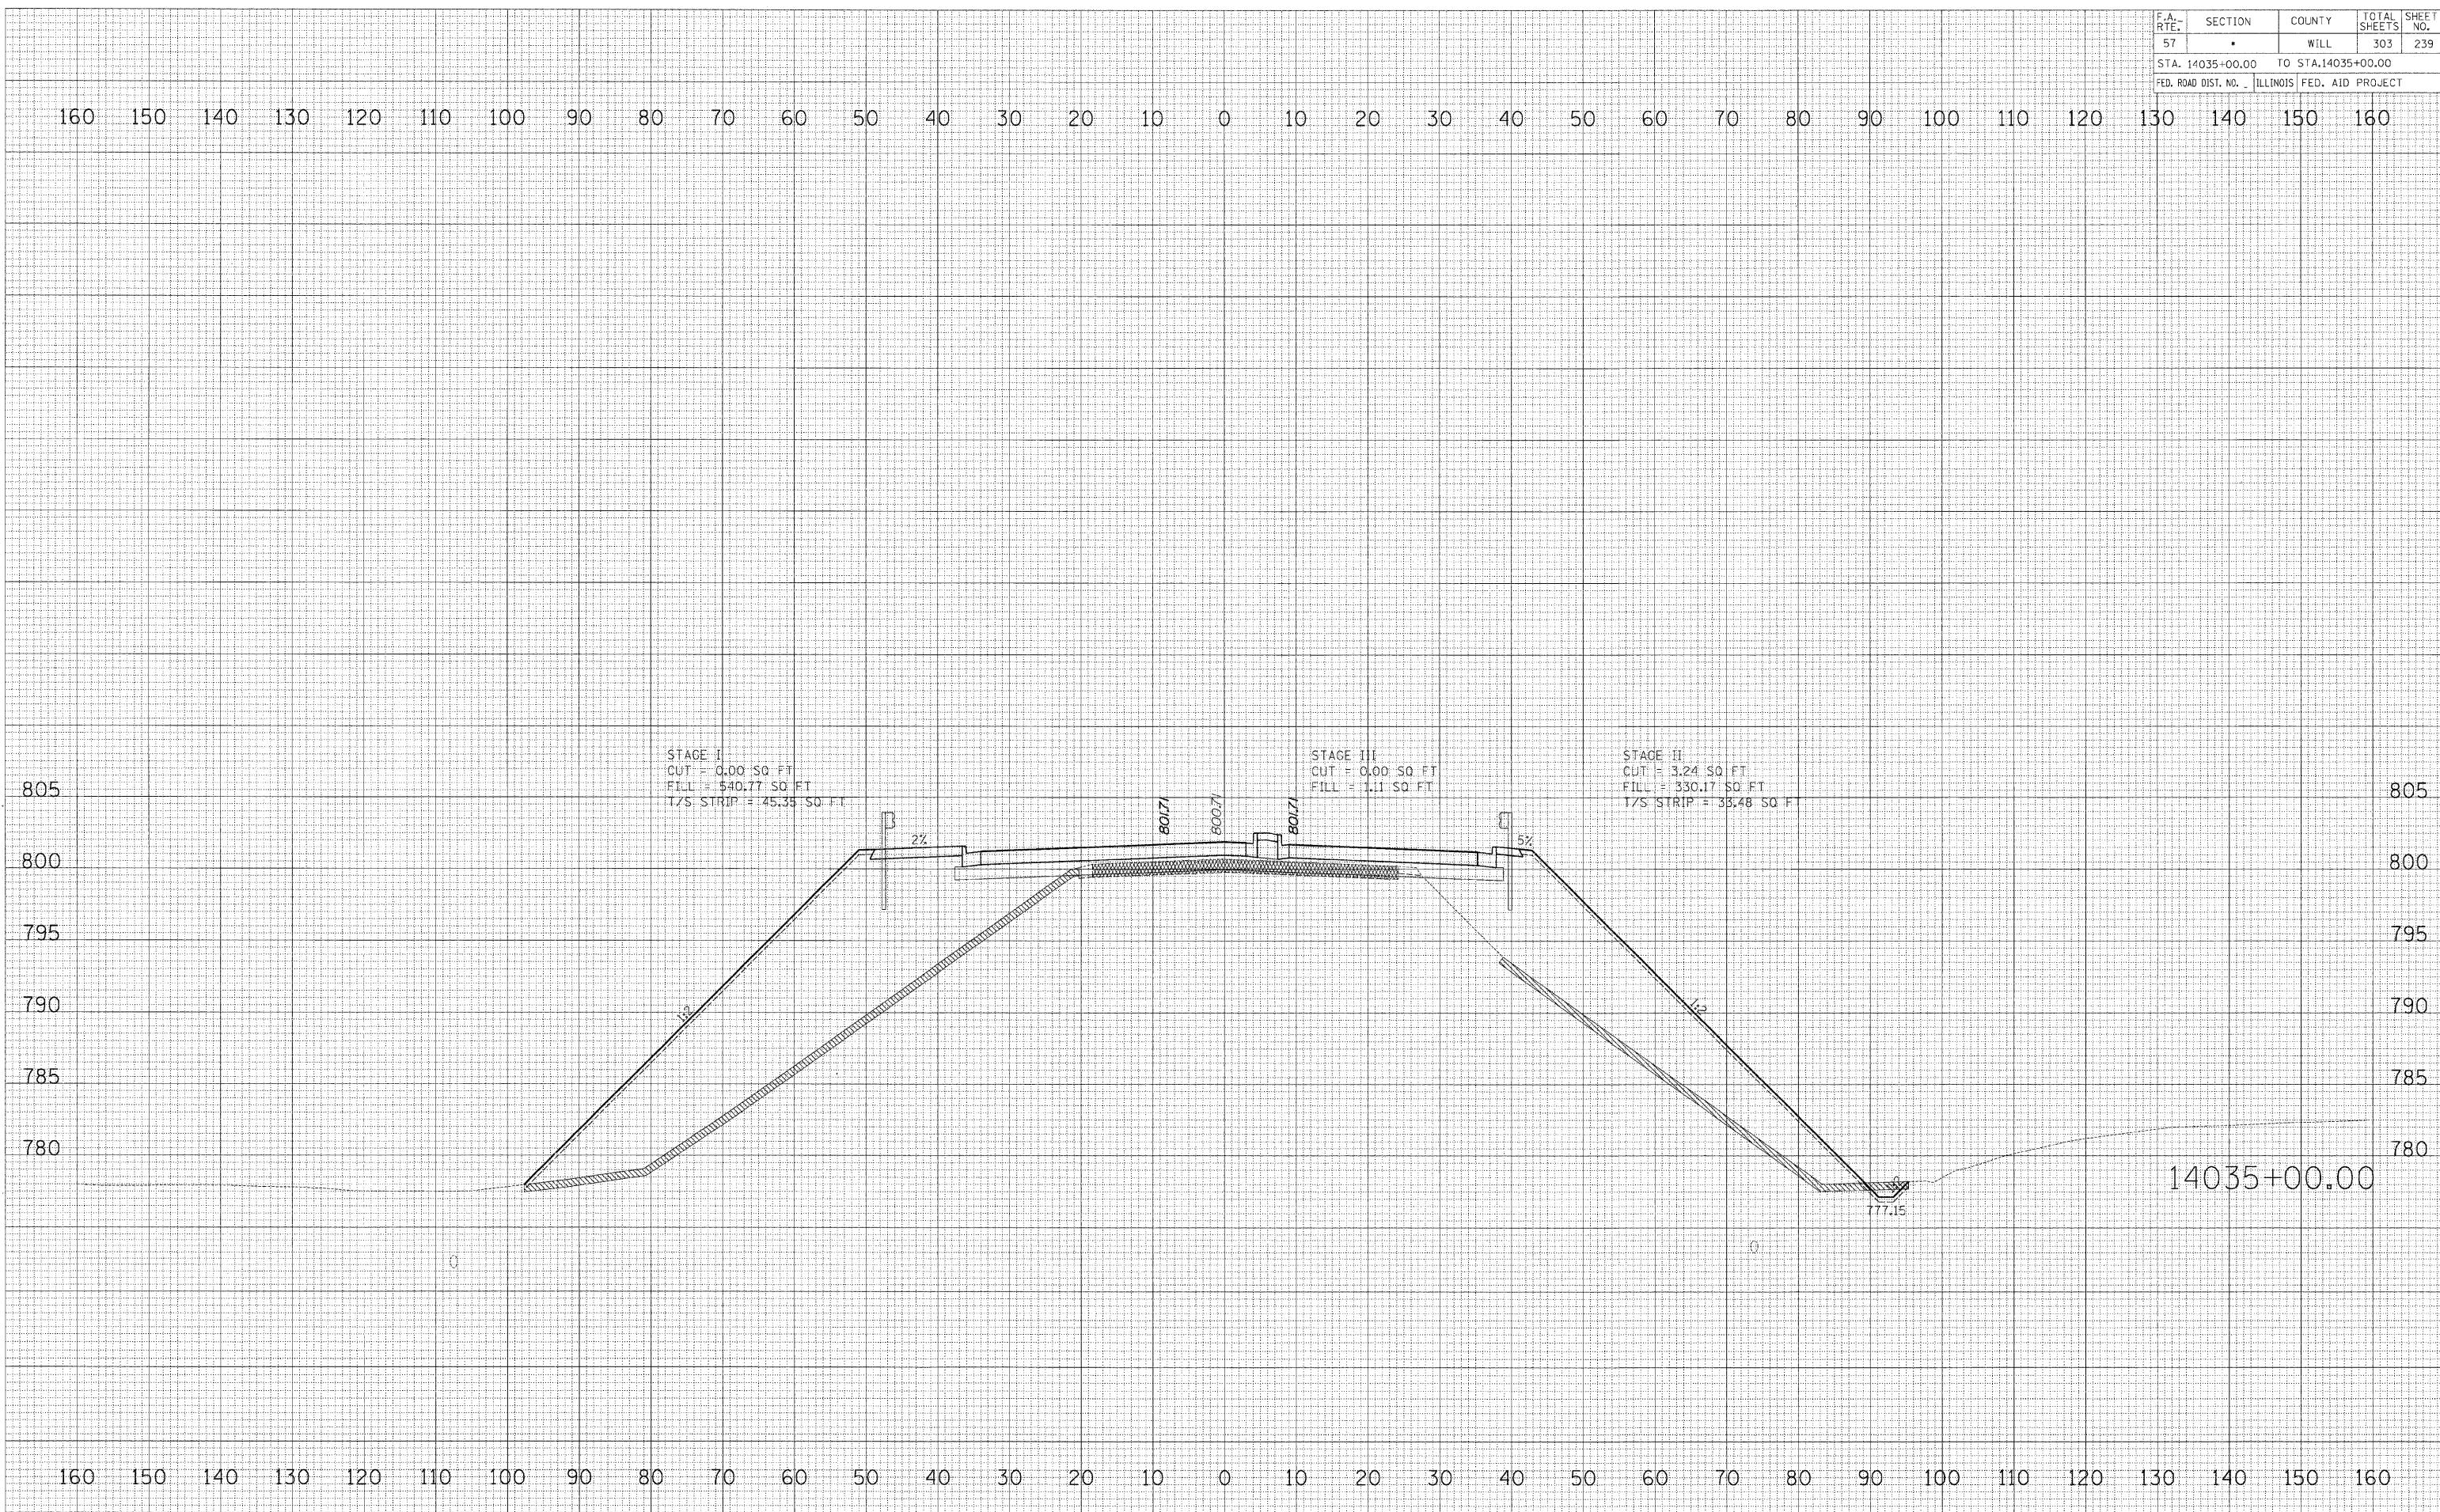

CROSS SECTIONS: MANHATTAN - MONEE ROAD