


F.A. RTE.	SECTION	COUNTY	TOTAL SHEETS	SHEET NO.
57	*	WILL	303	241
STA. 14036+00.00 TO STA. 14036+00.00				
FED. ROAD DIST. NO. ILLINOIS FED. AID PROJECT				

160 150 140 130 120 110 100 90 80 70 60 50 40 30 20 10 0 10 20 30 40 50 60 70 80 90 100 110 120 130 140 150 160

BRIDGE STA. 14036+32 TO STA. 14038+55
SEE STRUCTURAL SHEETS FOR INFORMATION

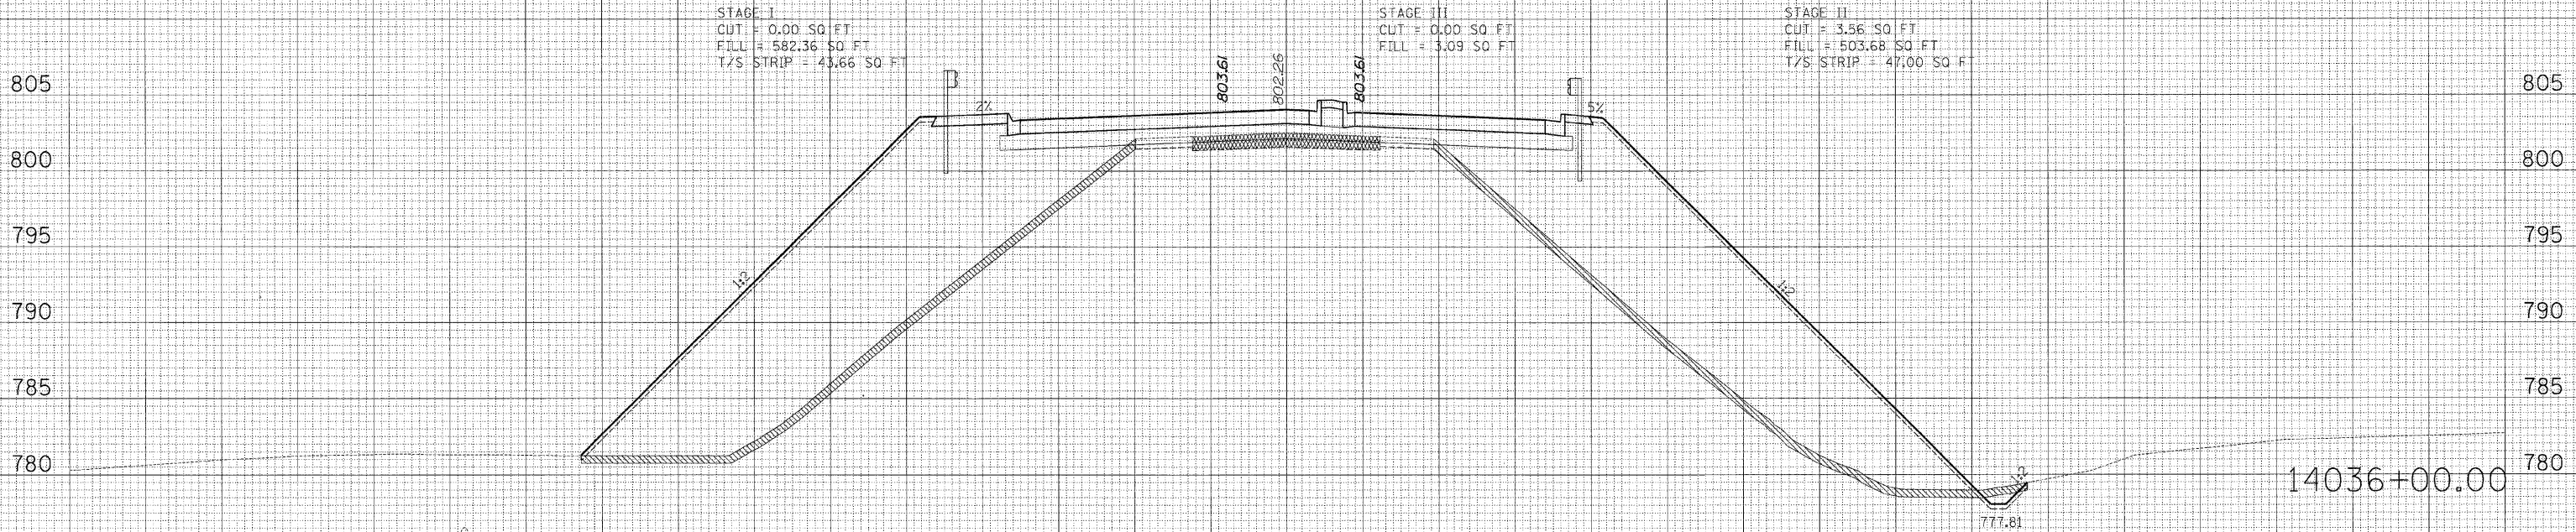

DATE	
BY	
NO.	
FINAL SURVEY	
NOTE BOOK	
NO.	
AREAS CHECKED	
TEMP. PLATE	
PLOTTED	
SURVEYED	

DATE	
BY	
NO.	
ORIGINAL SURVEY	
NOTE BOOK	
NO.	
AREAS CHECKED	
TEMP. PLATE	
PLOTTED	
SURVEYED	

E:\02231\plans\sheets\02231xst01(1).dgn 6/17/2006

160 150 140 130 120 110 100 90 80 70 60 50 40 30 20 10 0 10 20 30 40 50 60 70 80 90 100 110 120 130 140 150 160