
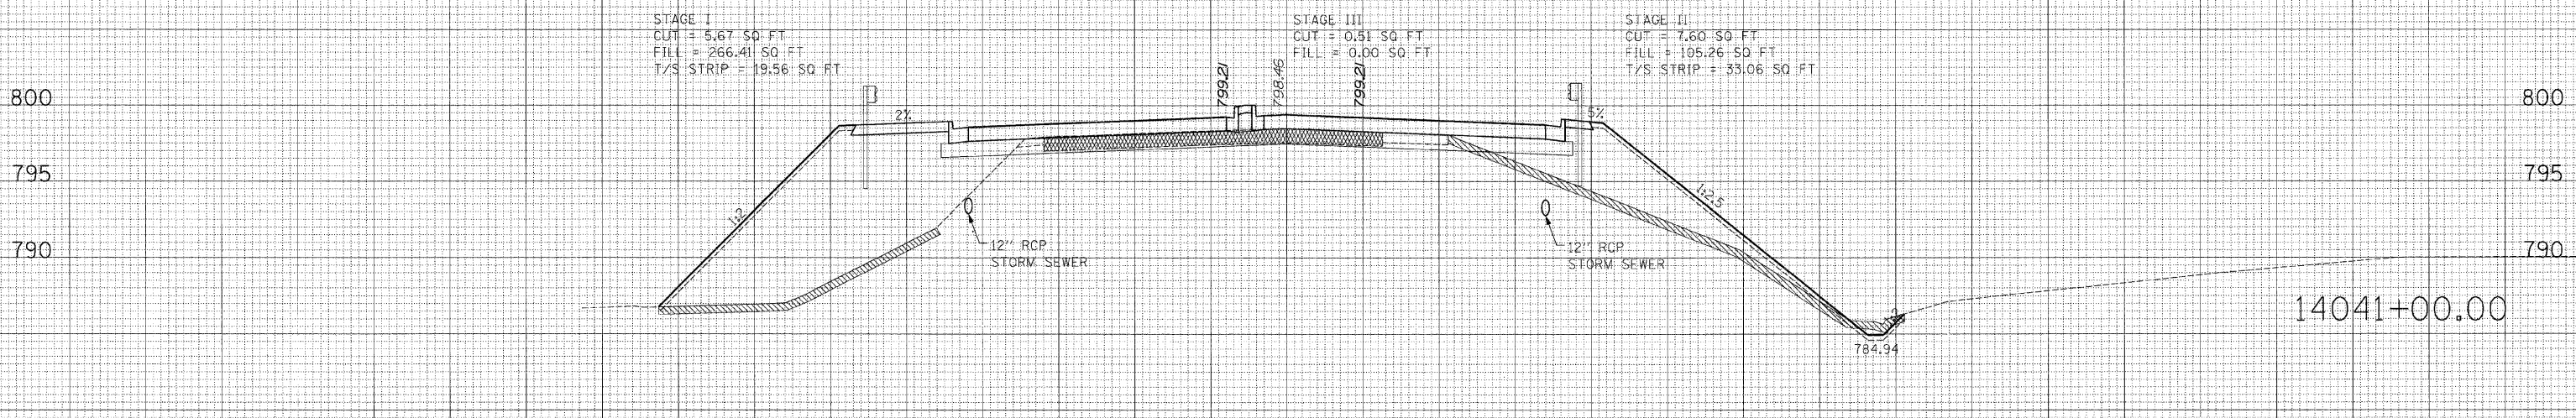


F.A. RTE.	SECTION	COUNTY	TOTAL SHEETS	SHEET NO.
57	*	WILL	303	244
STA. 14041+00.00		TO STA. 14041+50.00		
FED. ROAD DIST. NO.		ILLINOIS FED. AID PROJECT		

160 150 140 130 120 110 100 90 80 70 60 50 40 30 20 10 0 10 20 30 40 50 60 70 80 90 100 110 120 130 140 150 160

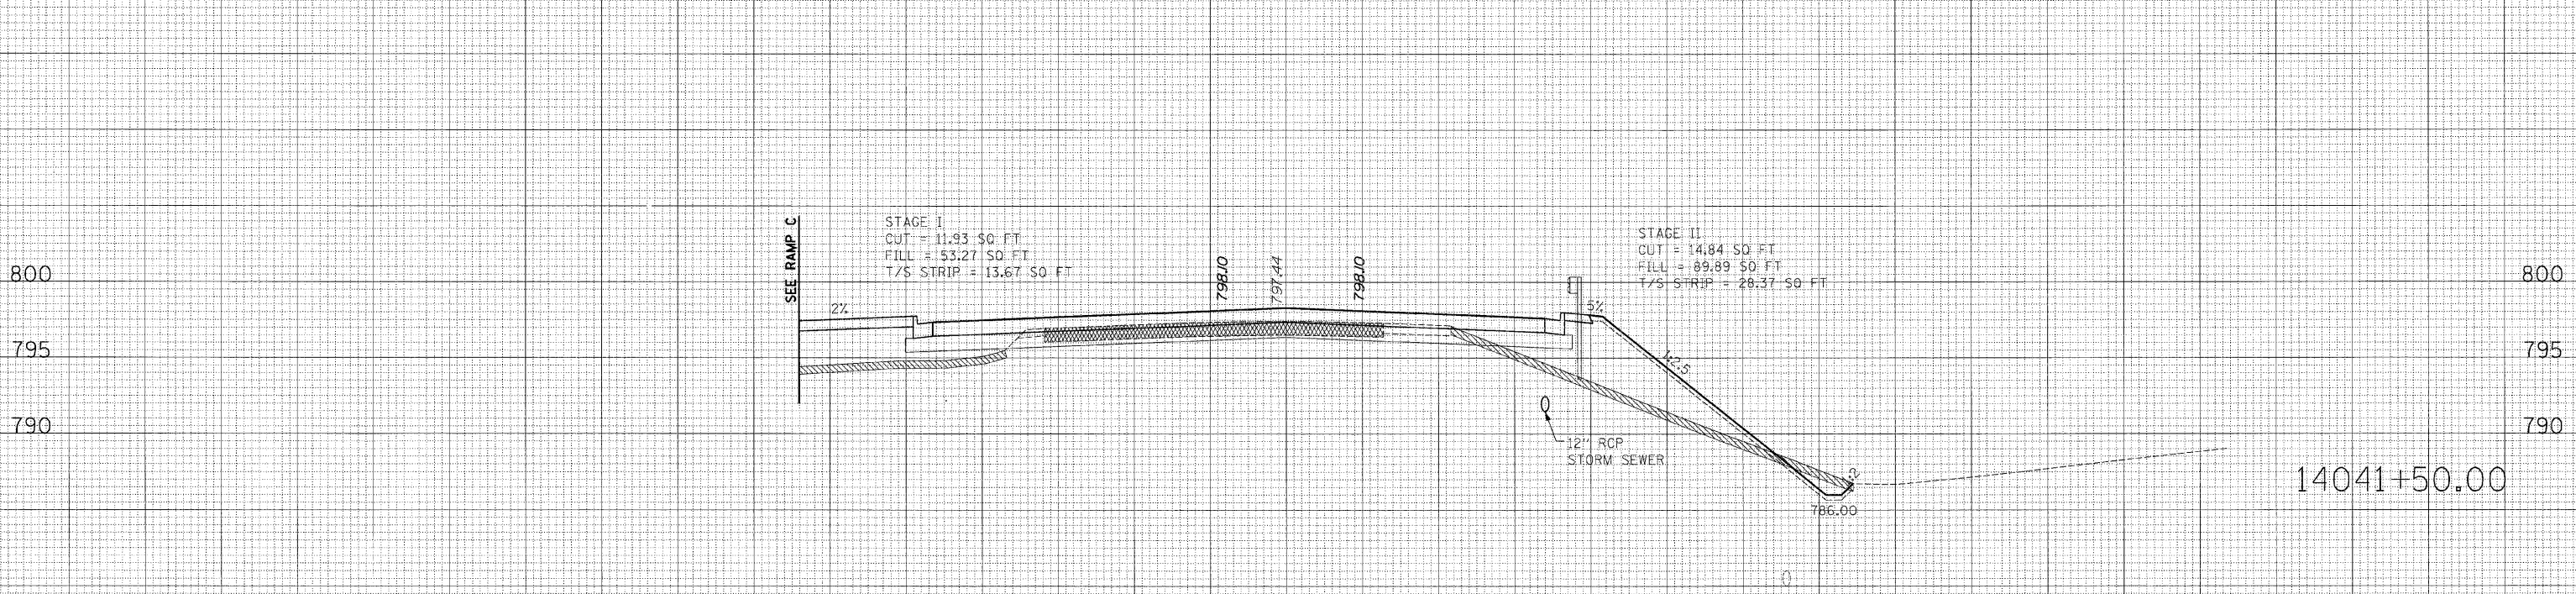

160 150 140 130 120 110 100 90 80 70 60 50 40 30 20 10 0 10 20 30 40 50 60 70 80 90 100 110 120 130 140 150 160

CROSS SECTIONS: MANHATTAN - MONEE ROAD

DATE  
 BY  
 SURVEYED  
 PLOTTED  
 NOTE BOOK  
 AREAS CHECKED

DATE  
 BY  
 SURVEYED  
 PLOTTED  
 NOTE BOOK  
 AREAS CHECKED

DATE  
 BY  
 SURVEYED  
 PLOTTED  
 NOTE BOOK  
 AREAS CHECKED