


F.A. - RTE.	SECTION	COUNTY	TOTAL SHEETS	SHEET NO.
57	*	WILL	303	253
STA. 14050+00.00 TO STA. 14050+50.00				
FED. ROAD DIST. NO. ILLINOIS FED. AID PROJECT				

FINAL SURVEY	SURVEYED	BY	DATE
NOTE BOOK	PLOTTED		
	REPLATE		
	AREAS CHECKED		
NO.			

ORIGINAL SURVEY	SURVEYED	BY	DATE
NOTE BOOK	PLOTTED		
	REPLATE		
	AREAS CHECKED		
NO.			

g:\02231\p\ans\sheet\02231\kxst\0219901e.dwg
6/17/2005

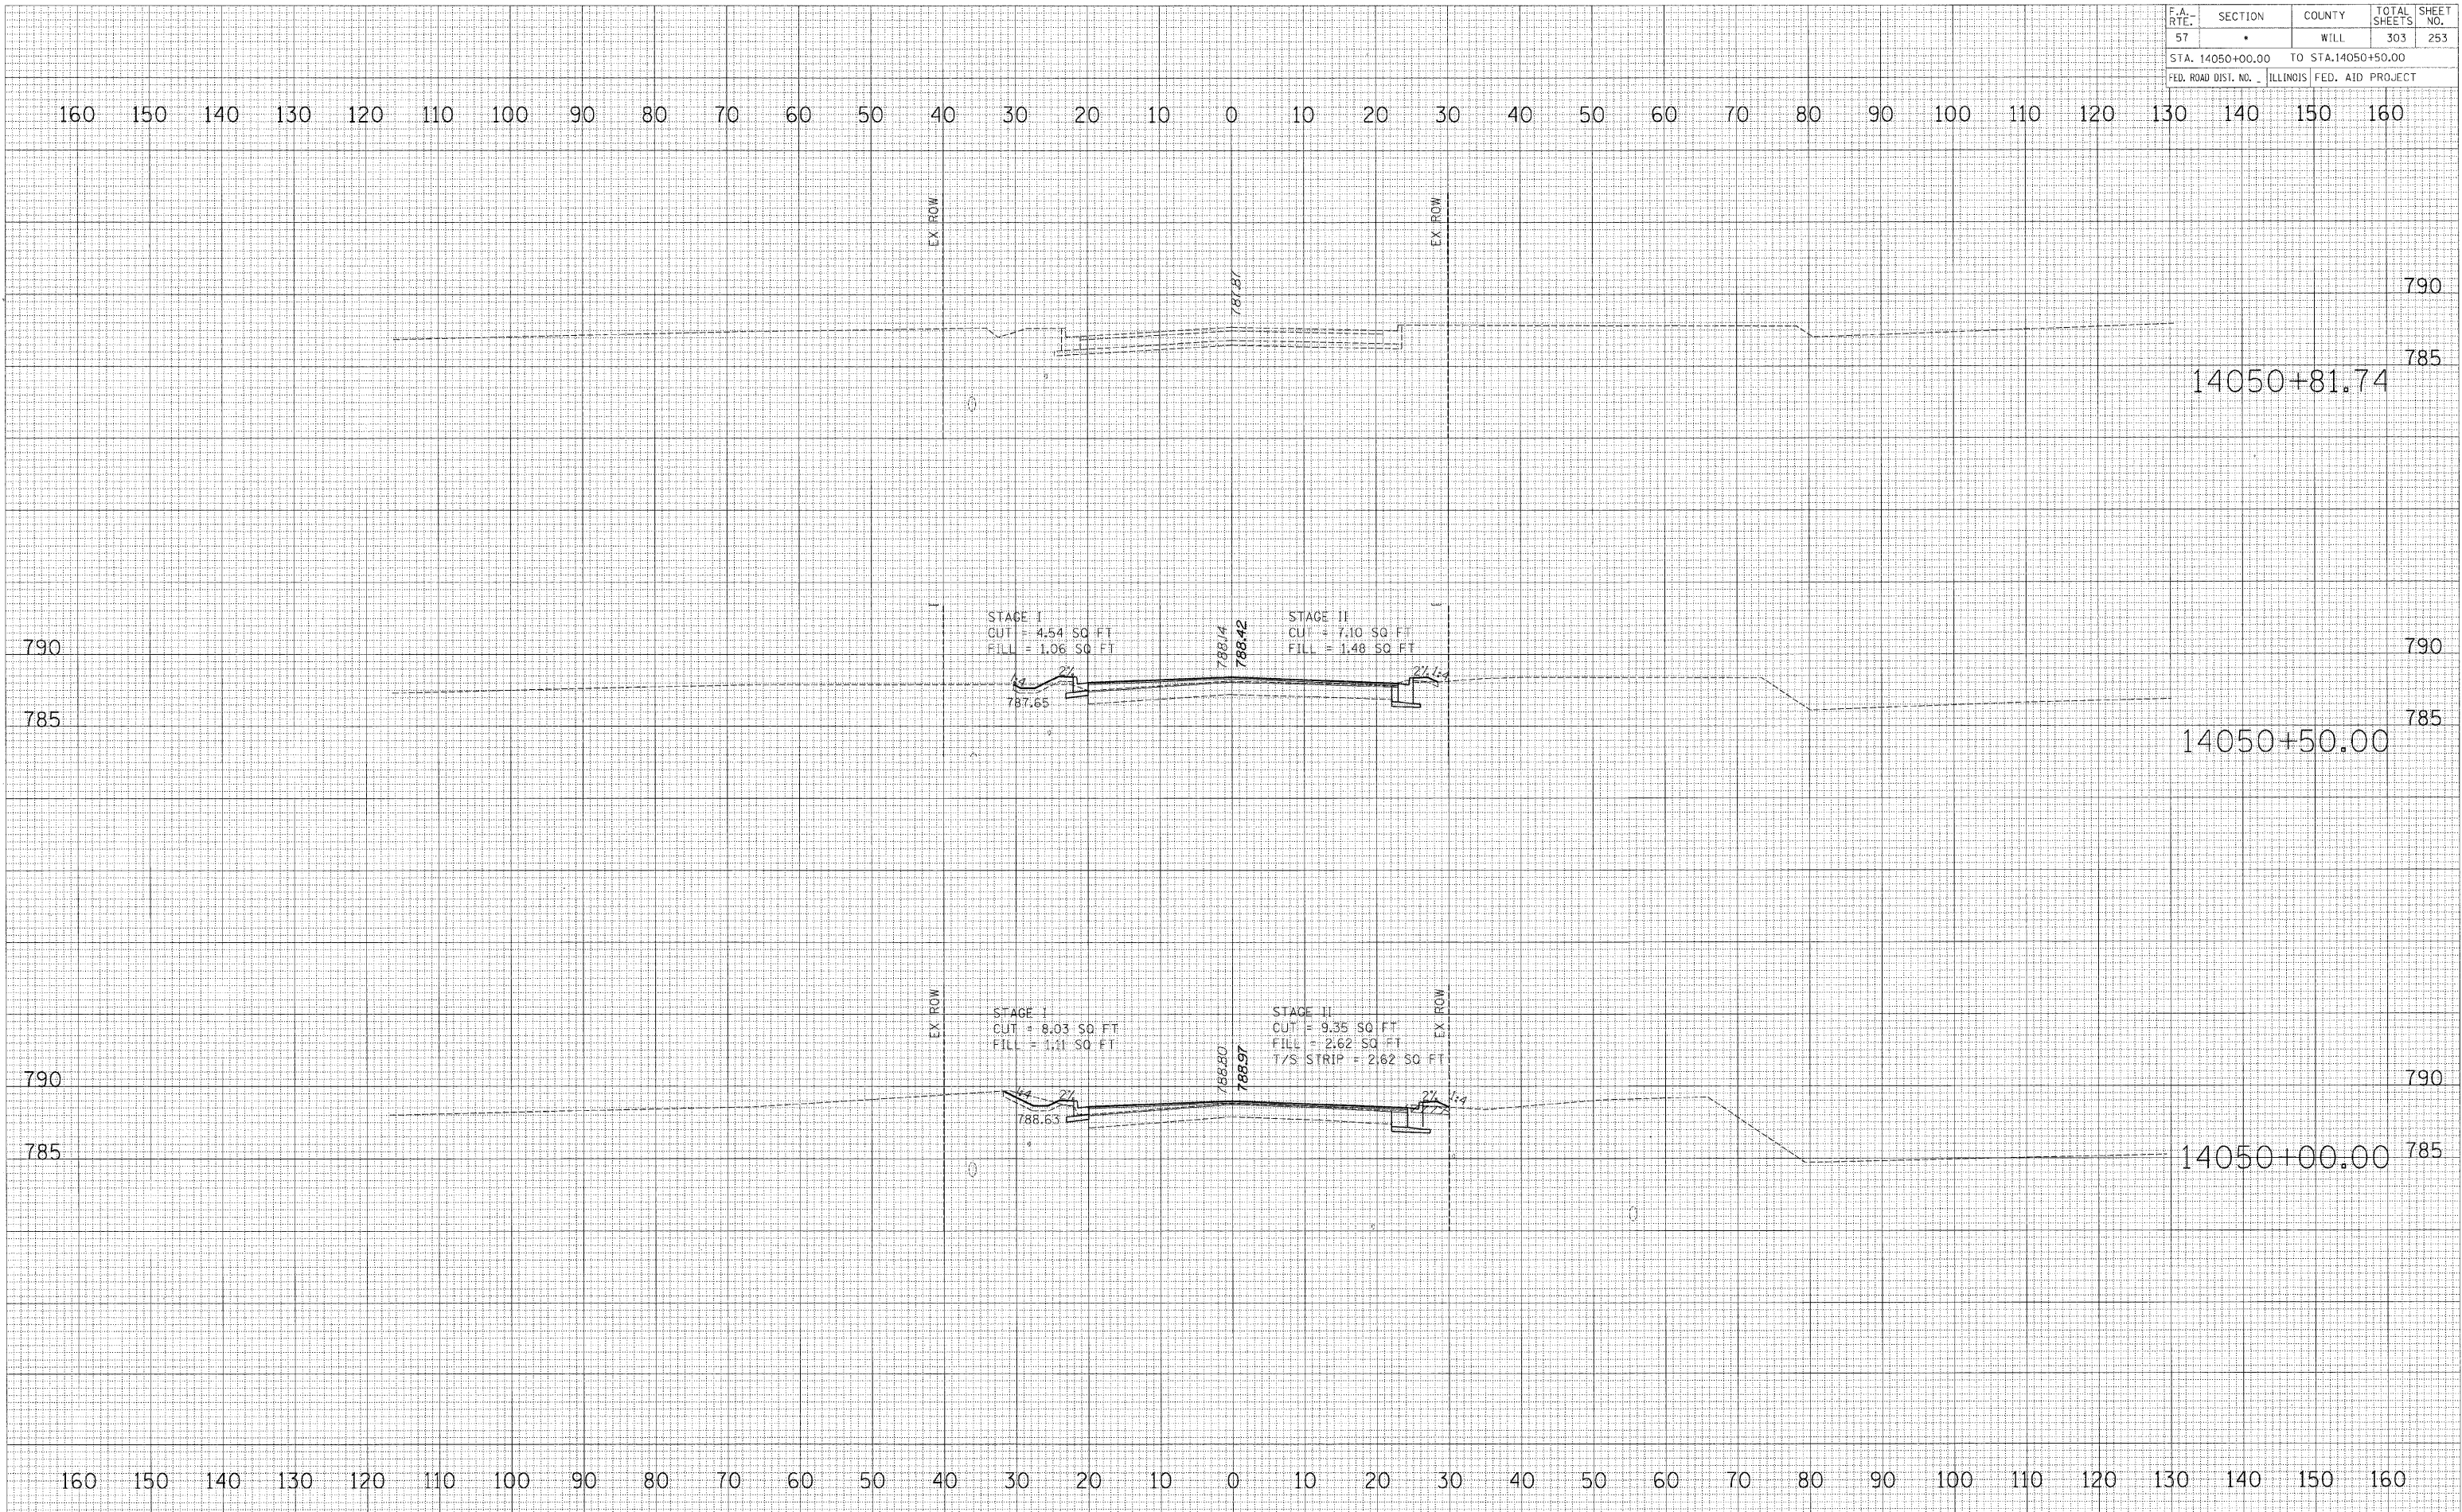

CROSS SECTIONS: MANHATTAN - MONEE ROAD