


F.A. RTE.	SECTION	COUNTY	TOTAL SHEETS	SHEET NO.
57	*	WILL	303	259
STA. 229+00.00		TO STA. 230+00.00		
FED. ROAD DIST. NO. ILLINOIS FED. AID PROJECT				

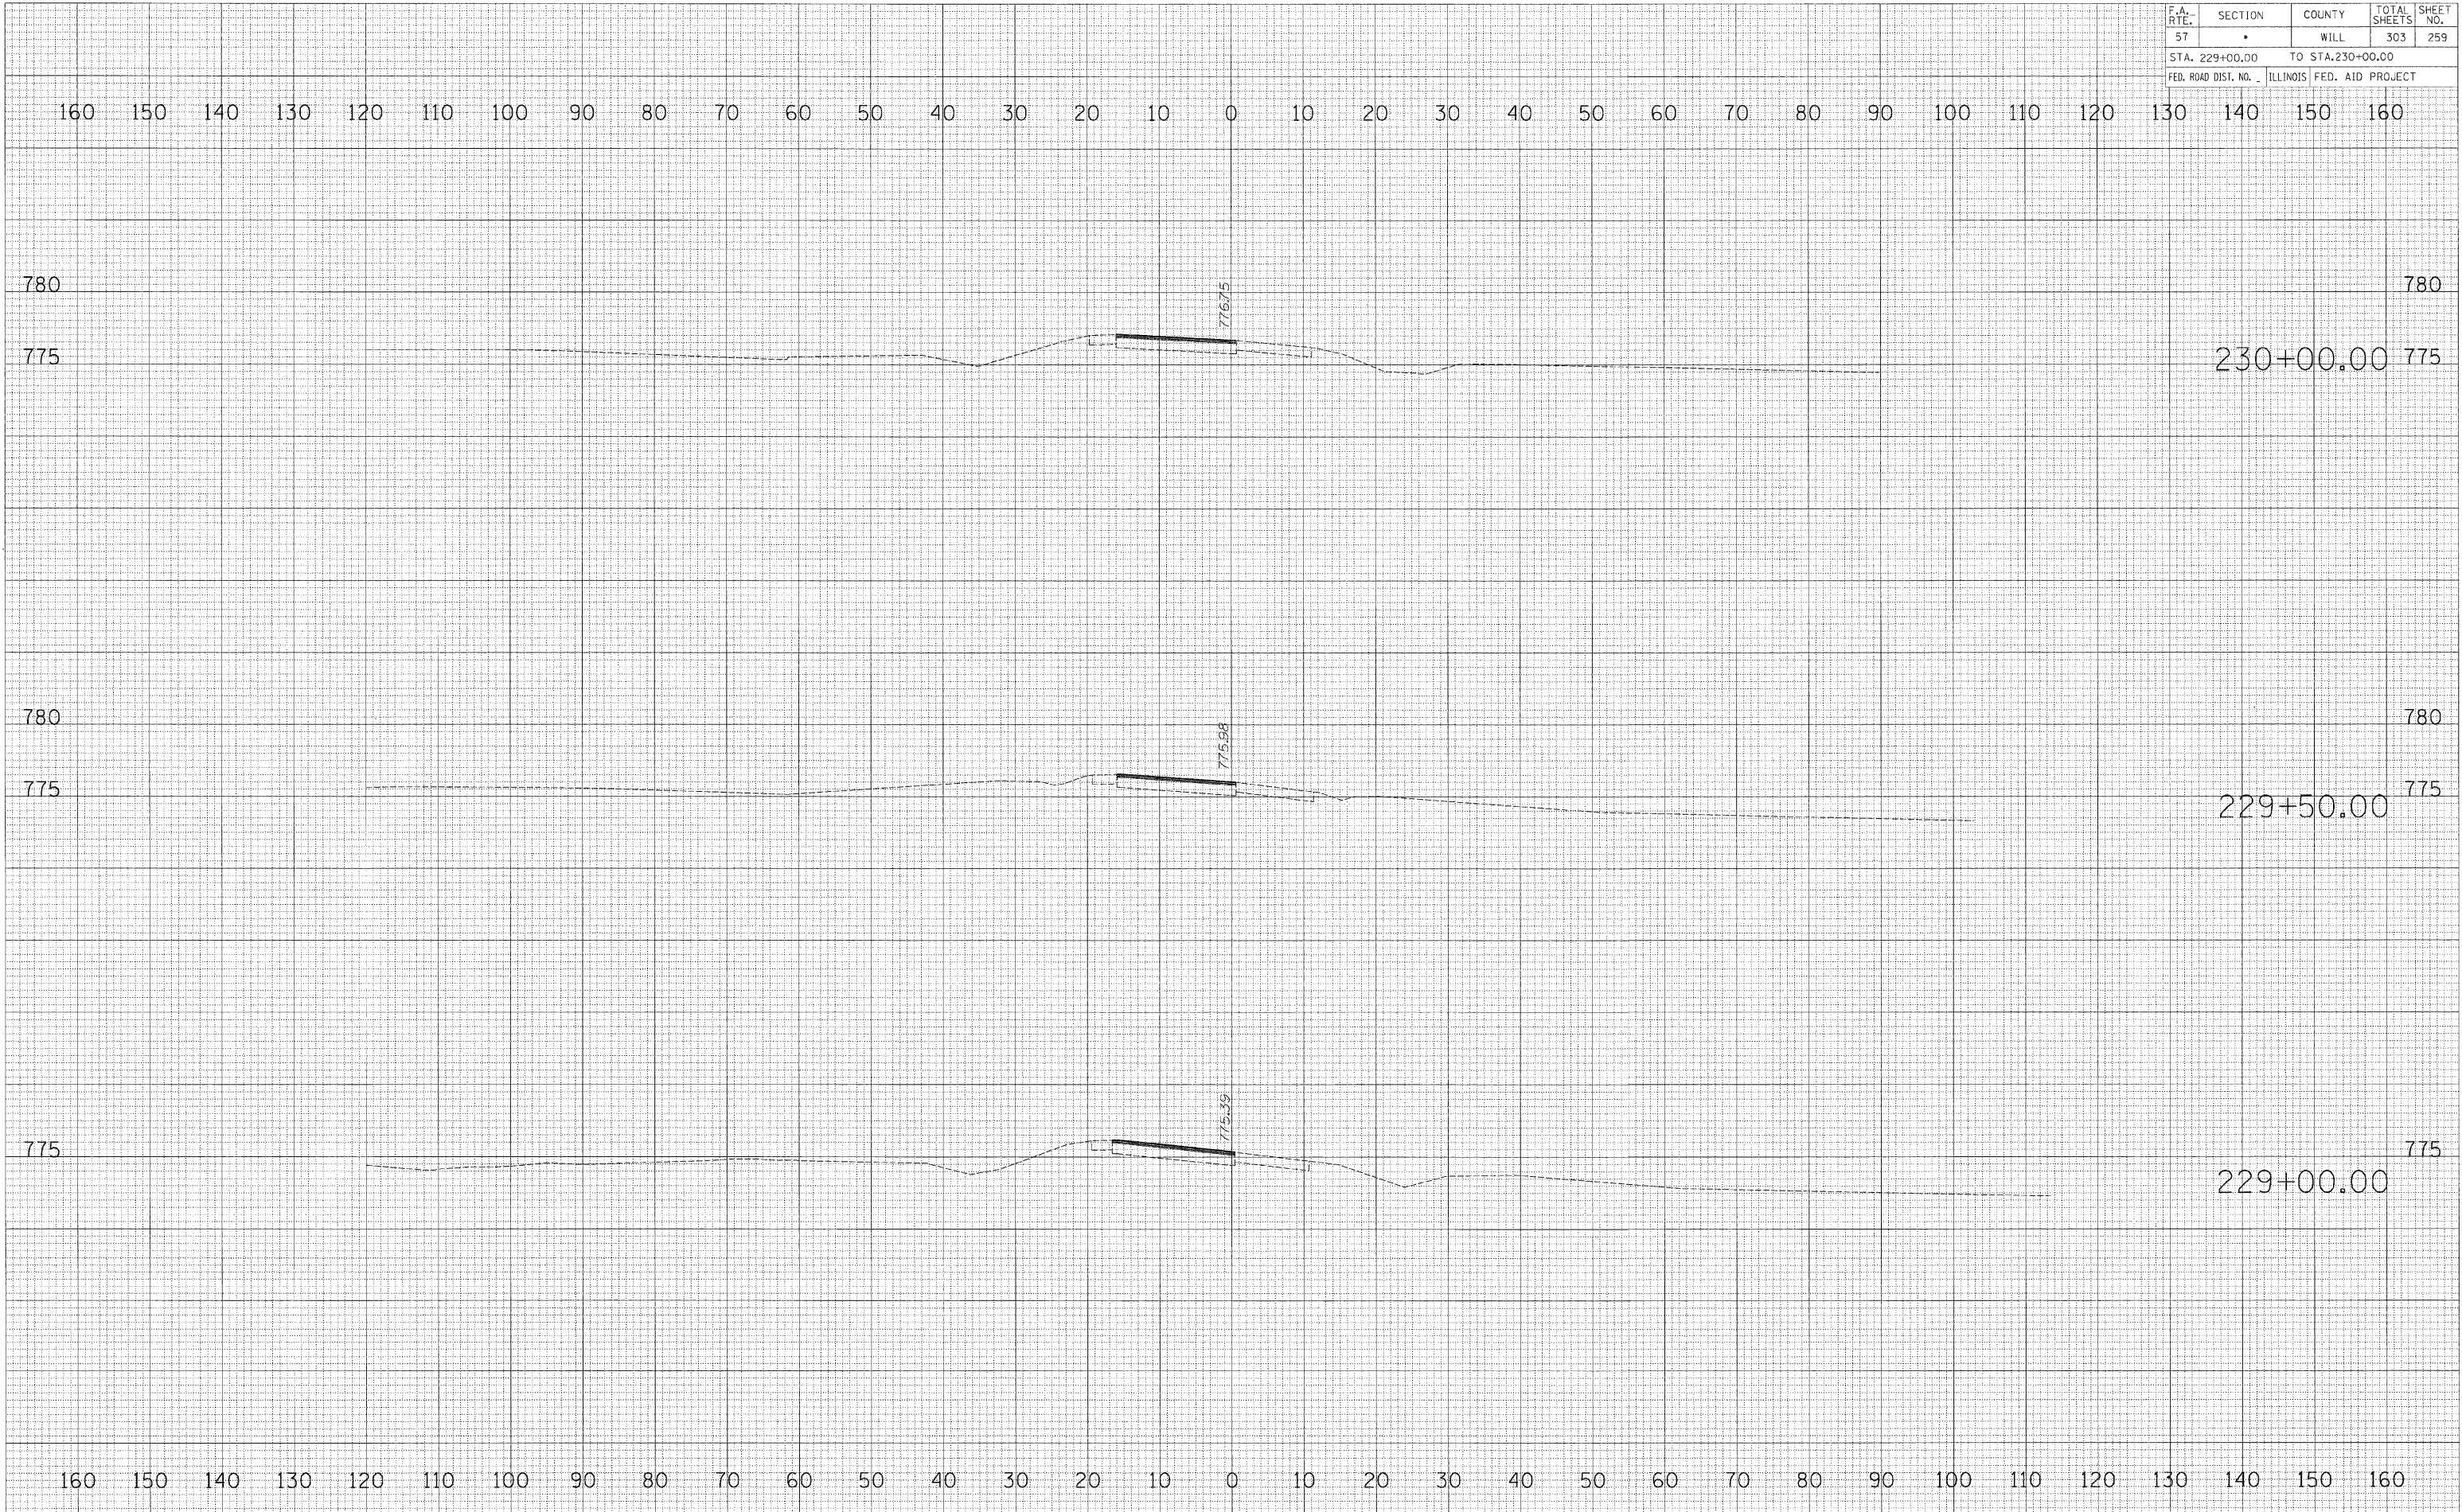

DATE	BY
SURVEYED	PLOTTED
NO. BOOK	AREAS CHECKED
NO.	

DATE	BY
SURVEYED	PLOTTED
NO. BOOK	AREAS CHECKED
NO.	

B:\02231\plans\sheets\02231\ss2201.dgn
6/1/2008