


| F.A. RTE. | SECTION | COUNTY | TOTAL SHEETS | SHEET NO. |
|-----------------------------------------------|---------|-------------------|--------------|-----------|
| 57 | * | WILL | 303 | 264 |
| STA. 235+00.00 | | TO STA. 235+00.00 | | |
| FED. ROAD DIST. NO. ILLINOIS FED. AID PROJECT | | | | |

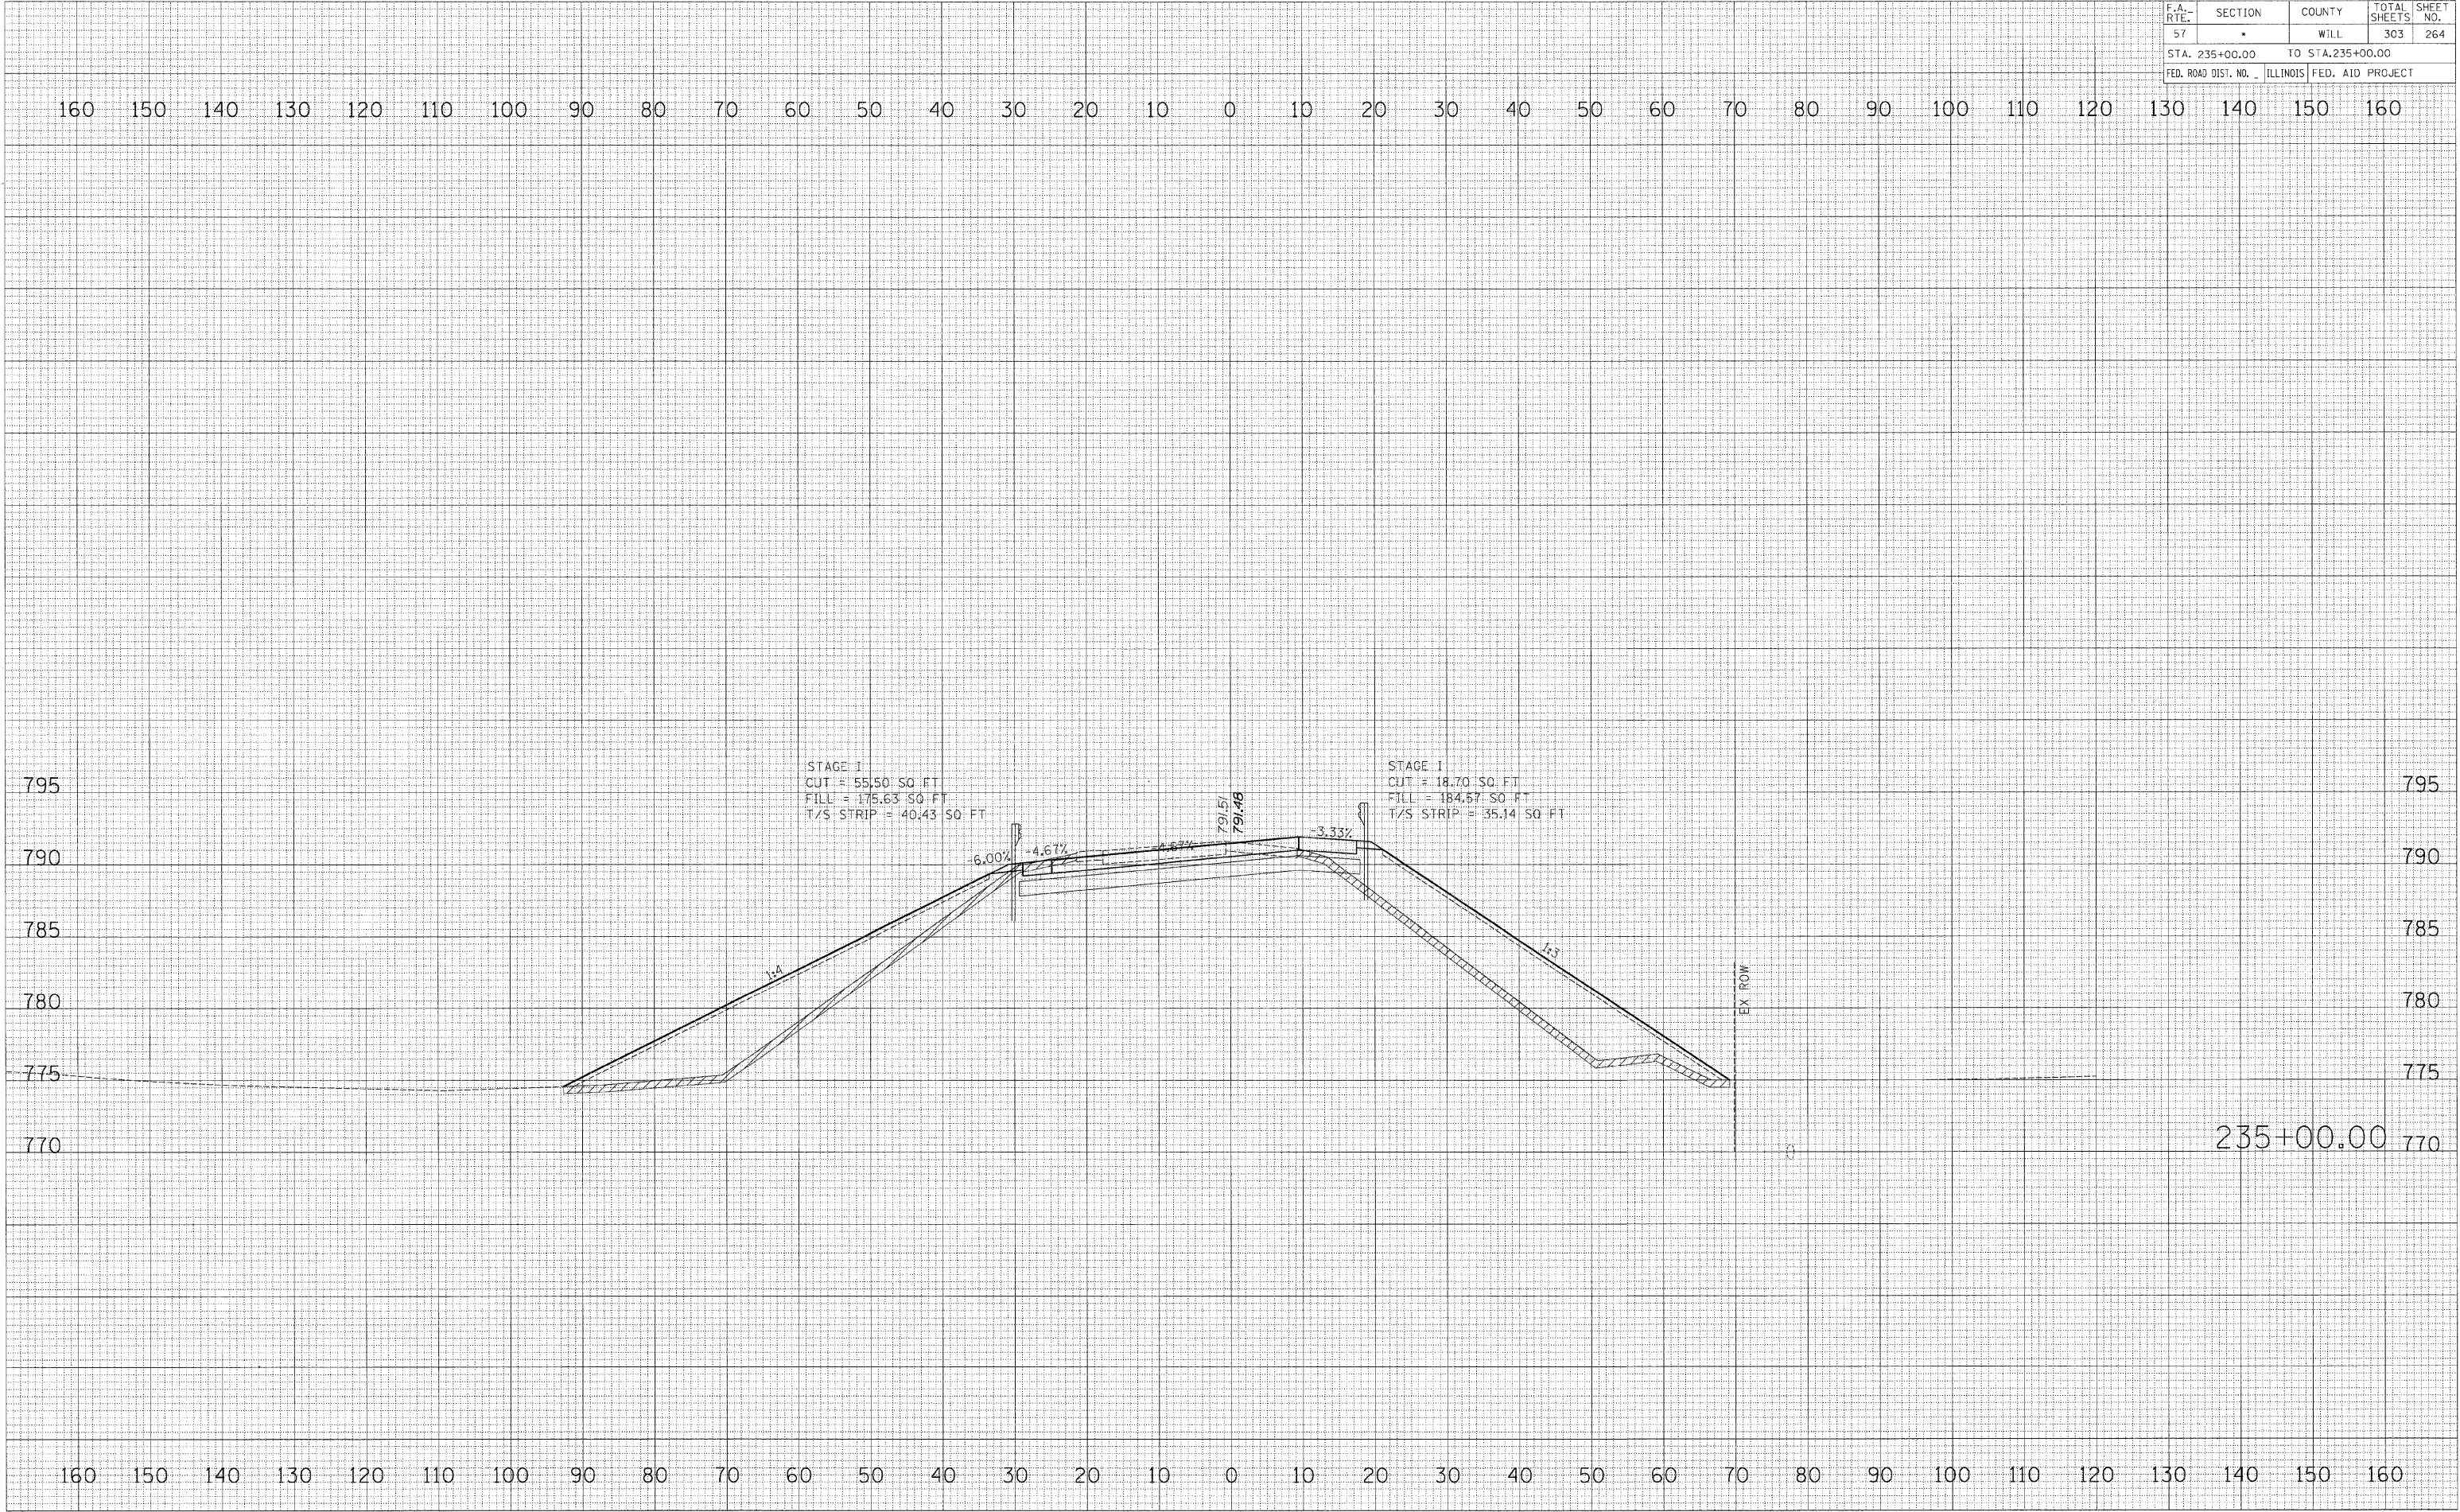

| BY | DATE |
|----|------|
| | |

| ENR | SURVEYED | PLOTTED | DATE |
|-----|----------|---------|------|
| | | | |

| NO. | AREAS CHECKED |
|-----|---------------|
| | |

| BY | DATE |
|----|------|
| | |

| ORIGINAL SURVEY | PLOTTED | DATE |
|-----------------|---------|------|
| | | |

| NO. | AREAS CHECKED |
|-----|---------------|
| | |

G:\02231\plans\sheet\02231x1s2201.dwg 5/17/2005