


F.A. RTE.	SECTION	COUNTY	TOTAL SHEETS	SHEET NO.
57	*	WILL	303	266
STA. 236+00.00 TO STA. 236+50.00				
FED. ROAD DIST. NO. ILLINOIS FED. AID PROJECT				

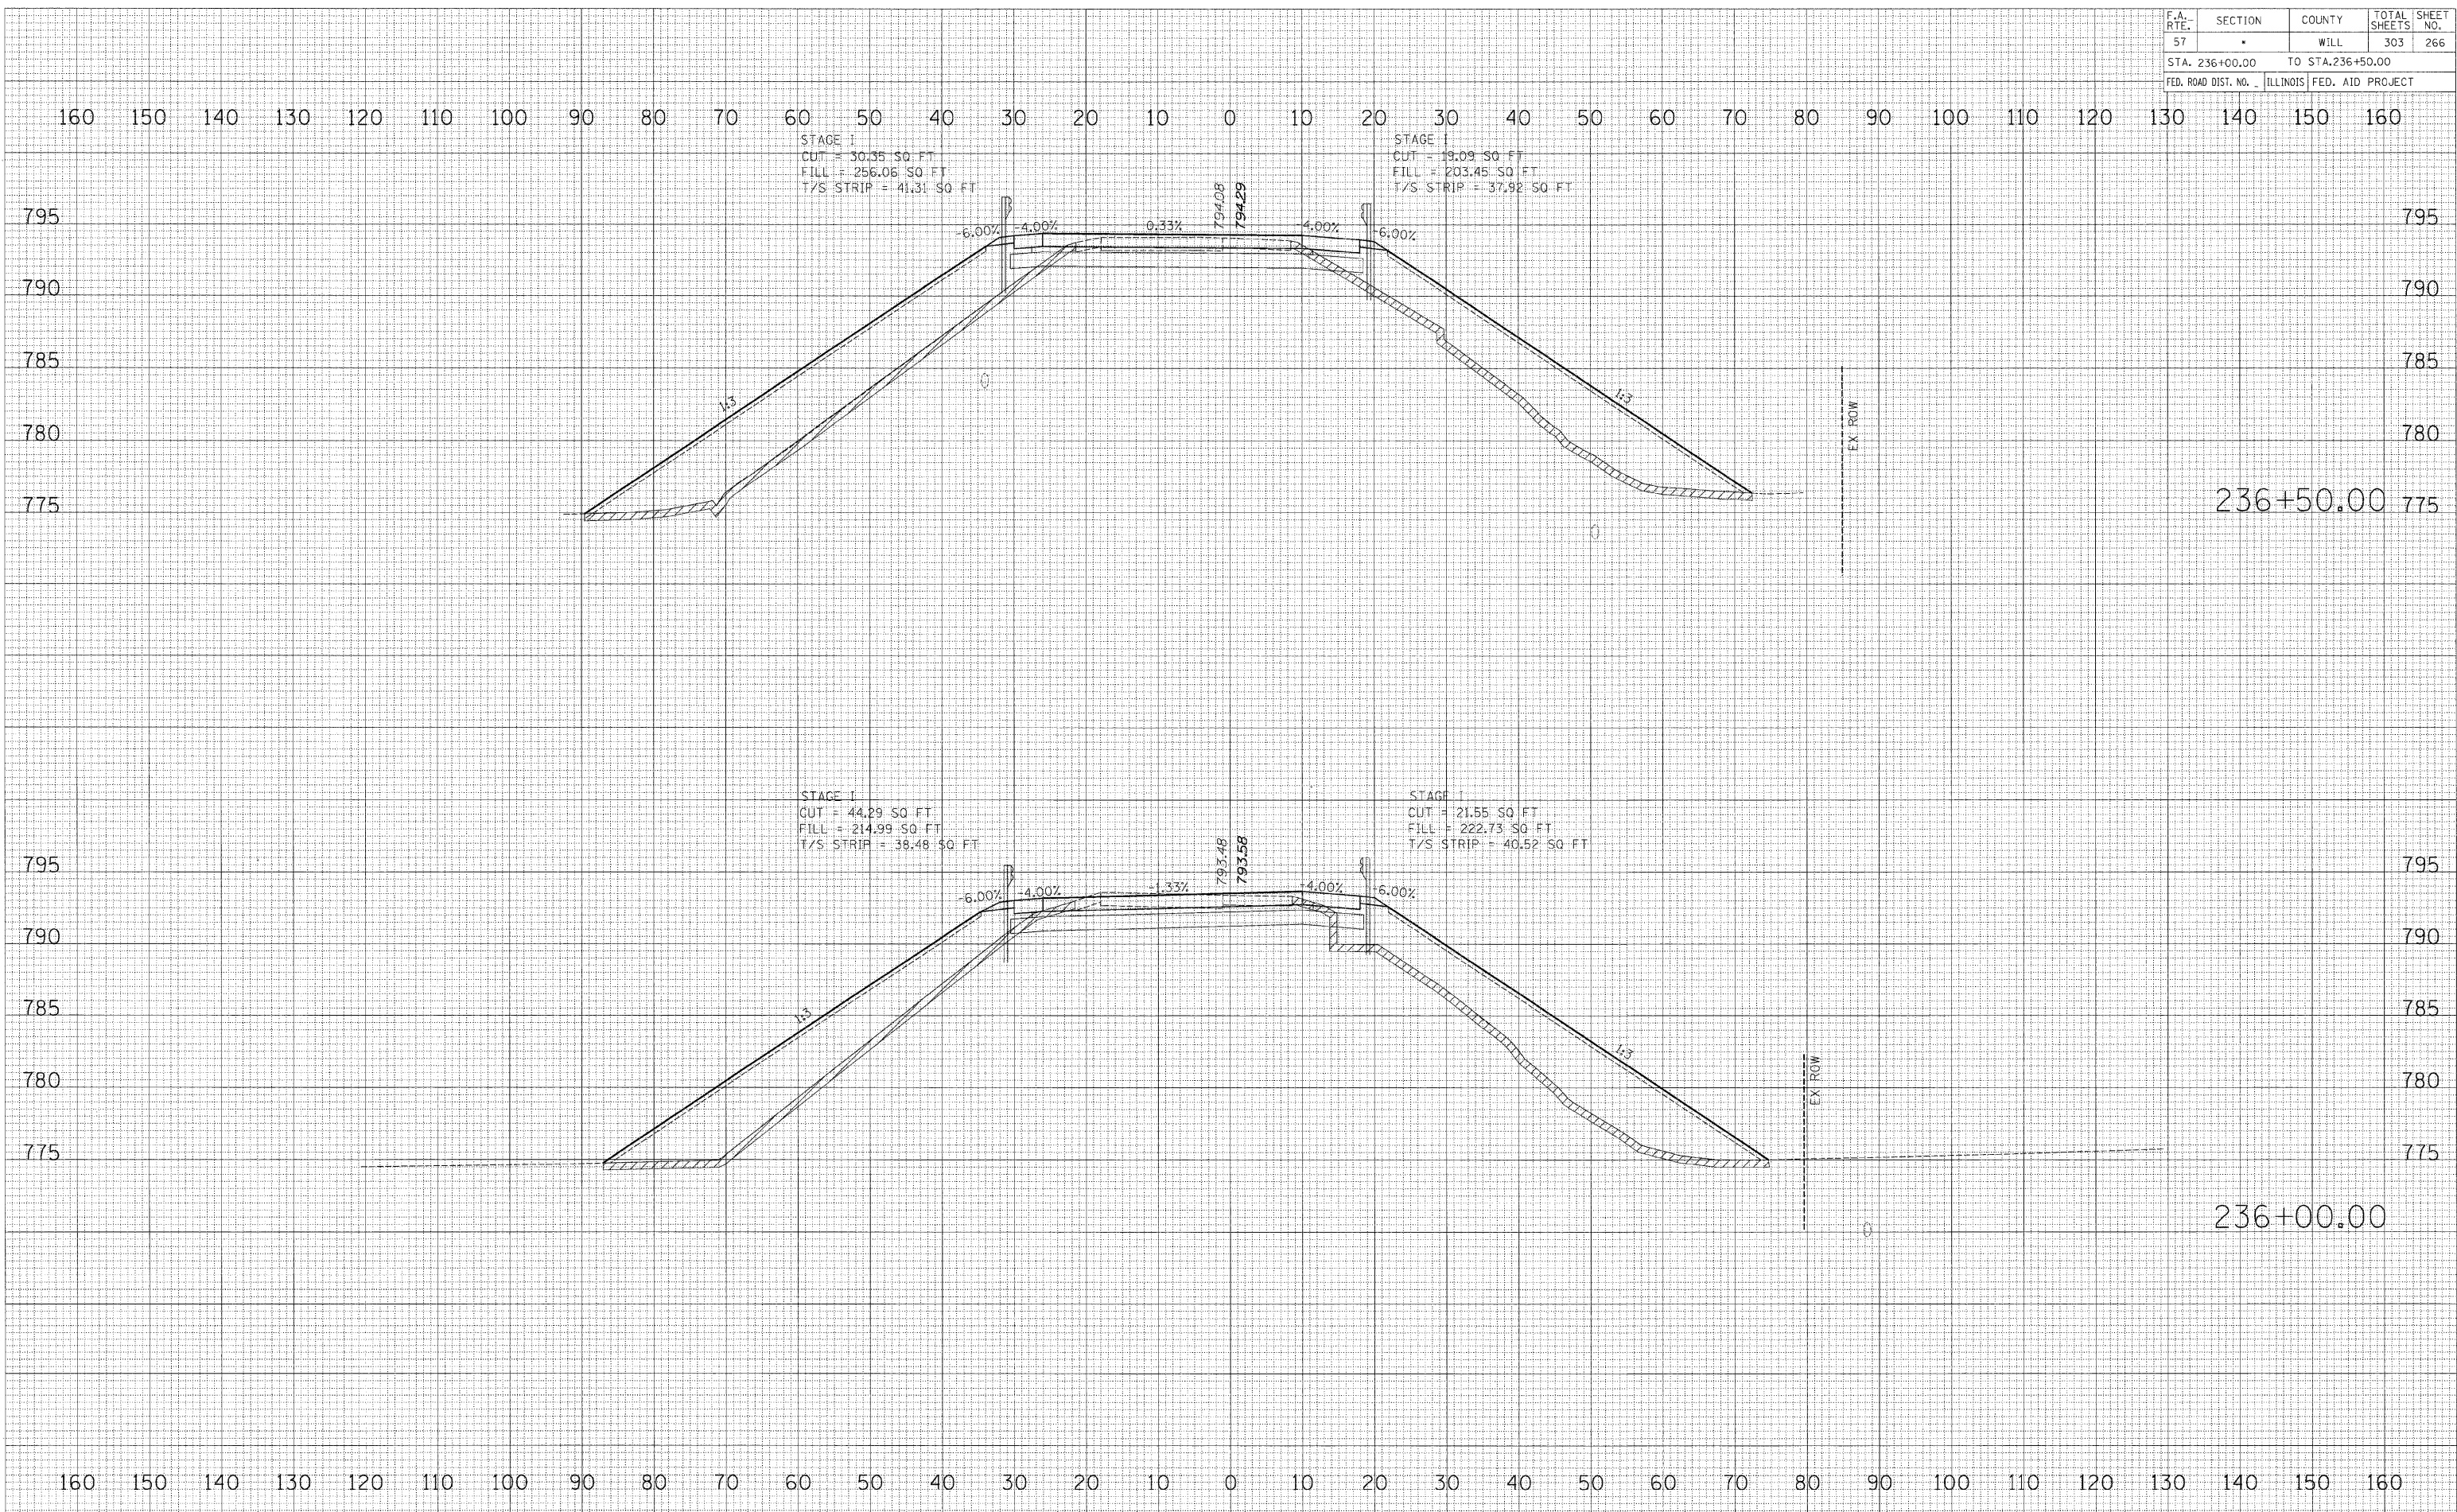

DATE _____
 BY _____
 SURVEYED _____
 PLOTTED _____
 FINISH DATE _____
 NO. _____

DATE _____
 BY _____
 SURVEYED _____
 PLOTTED _____
 FINISH DATE _____
 NO. _____

8:\102231\plans\sheet\102231\sheet220.dgn
 8/1/2008

CROSS SECTIONS: RAMP B