


F.A. RTE.	SECTION	COUNTY	TOTAL SHEETS	SHEET NO.
57		WILL	303	277
STA. 1358+00.00		TO STA. 1359+00.00		
FED. ROAD DIST. NO. - ILLINOIS FED. AID PROJECT				

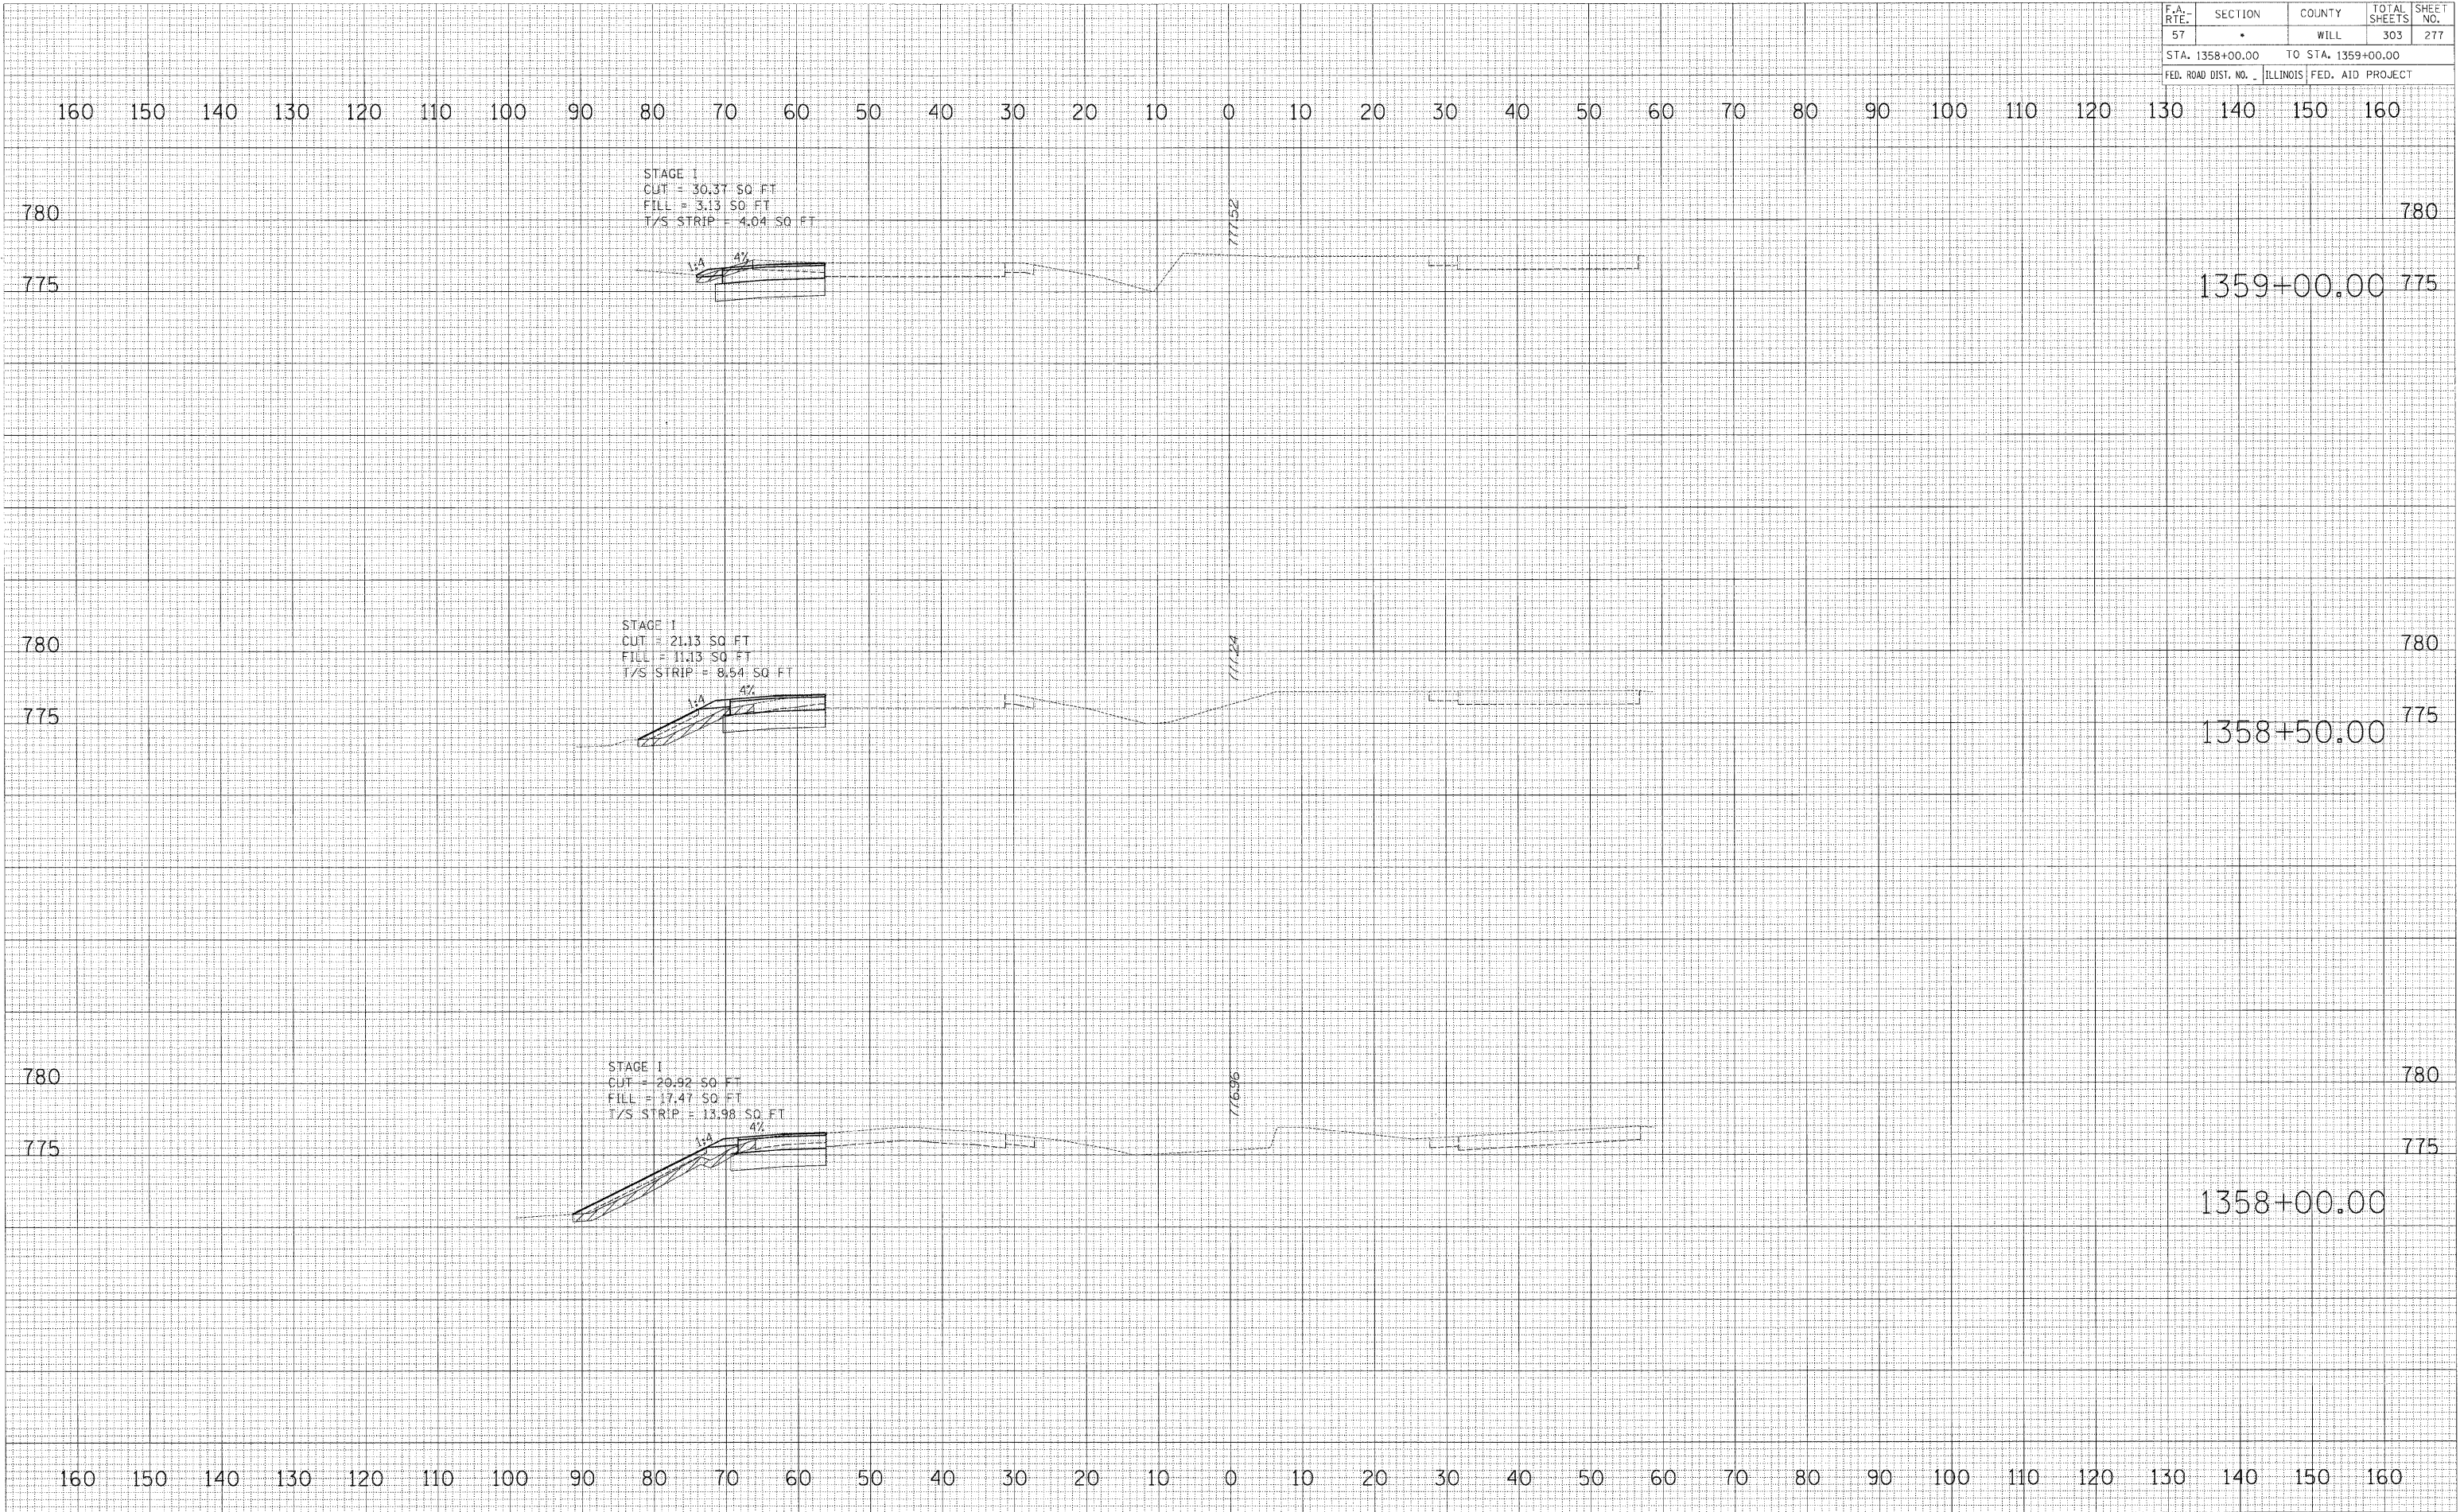

DATE _____
 BY _____
 SURVEYED _____
 PLOTTED _____
 NOTE BOOK _____
 AREAS CHECKED _____
 NO. _____

DATE _____
 BY _____
 SURVEYED _____
 PLOTTED _____
 NOTE BOOK _____
 AREAS CHECKED _____
 NO. _____