


F.A. RTE.	SECTION	COUNTY	TOTAL SHEETS	SHEET NO.
57		WILL	303	286
STA. 1367+50.00		TO STA. 1368+00.00		
FED. ROAD DIST. NO. ILLINOIS FED. AID PROJECT				

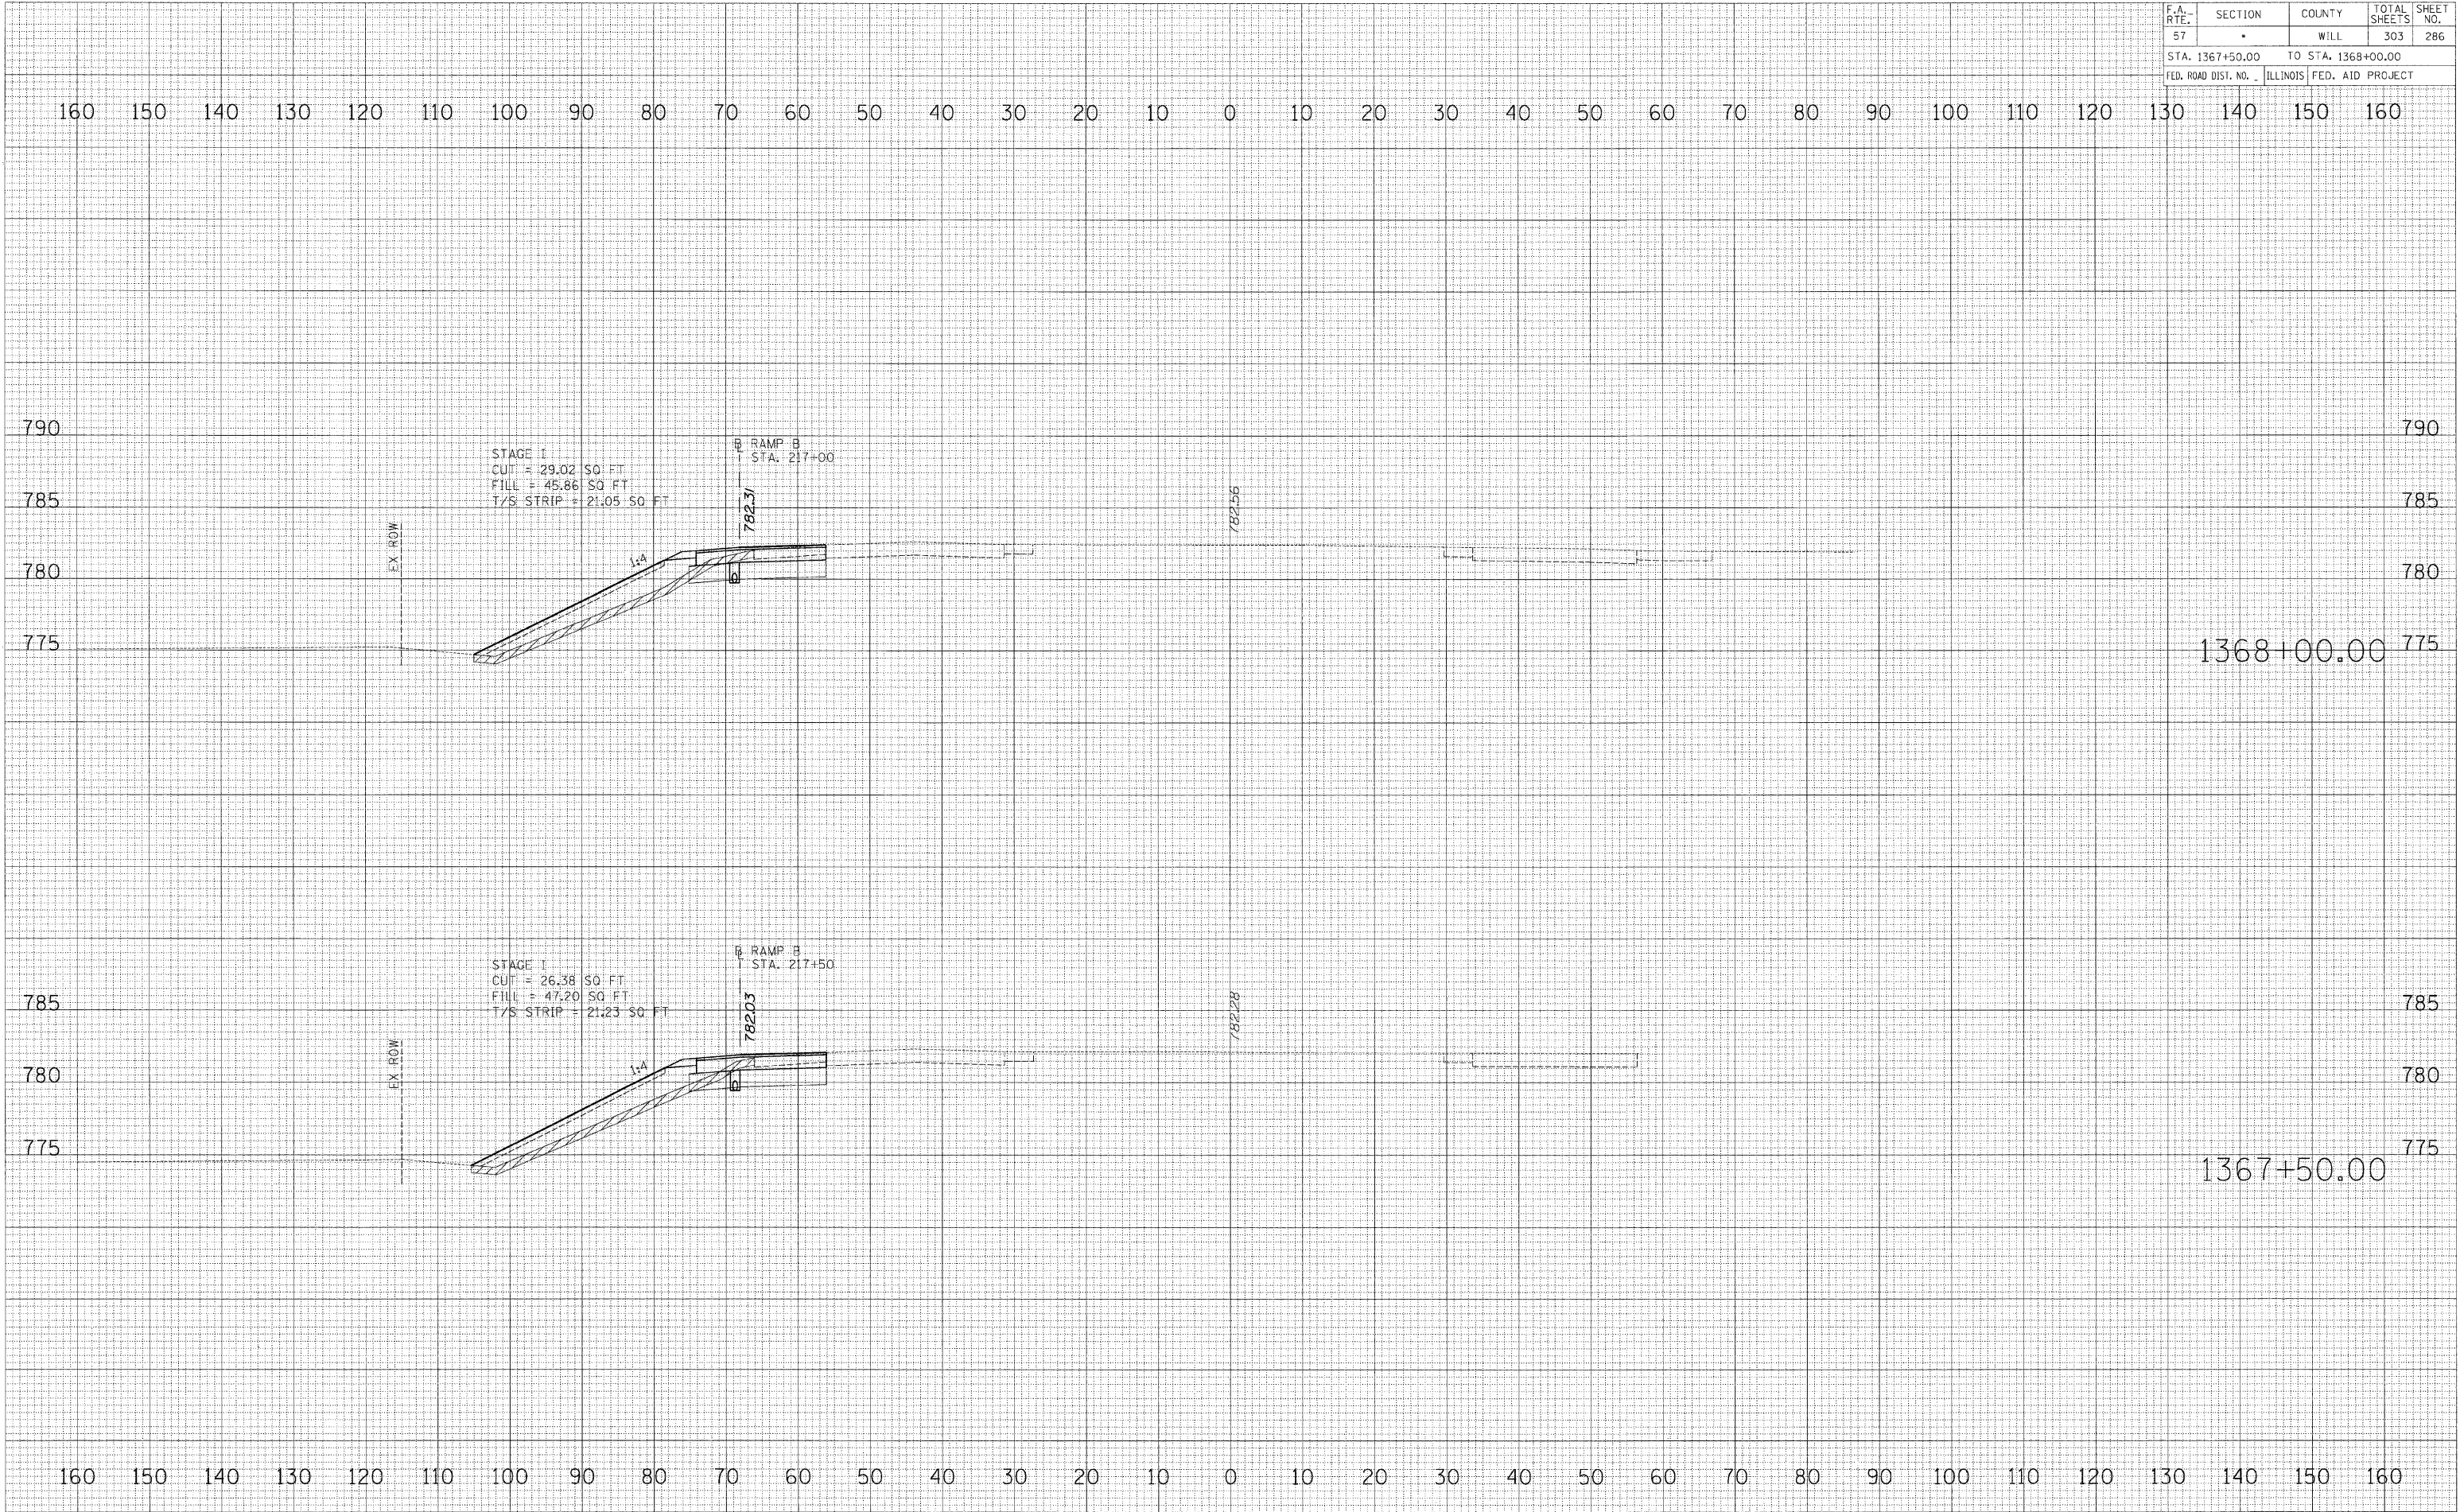

DATE	BY
SURVEYED	PLOTTED
NOTE BOOK	NO. _____
AREAS CHECKED	

DATE	BY
SURVEYED	PLOTTED
NOTE BOOK	NO. _____
AREAS CHECKED	