


F.A. RTE.	SECTION	COUNTY	TOTAL SHEETS	SHEET NO.
57		WILL	303	287
STA. 1368+50.00 TO STA. 1369+00.00				
FED. ROAD DIST. NO. ILLINOIS FED. AID PROJECT				

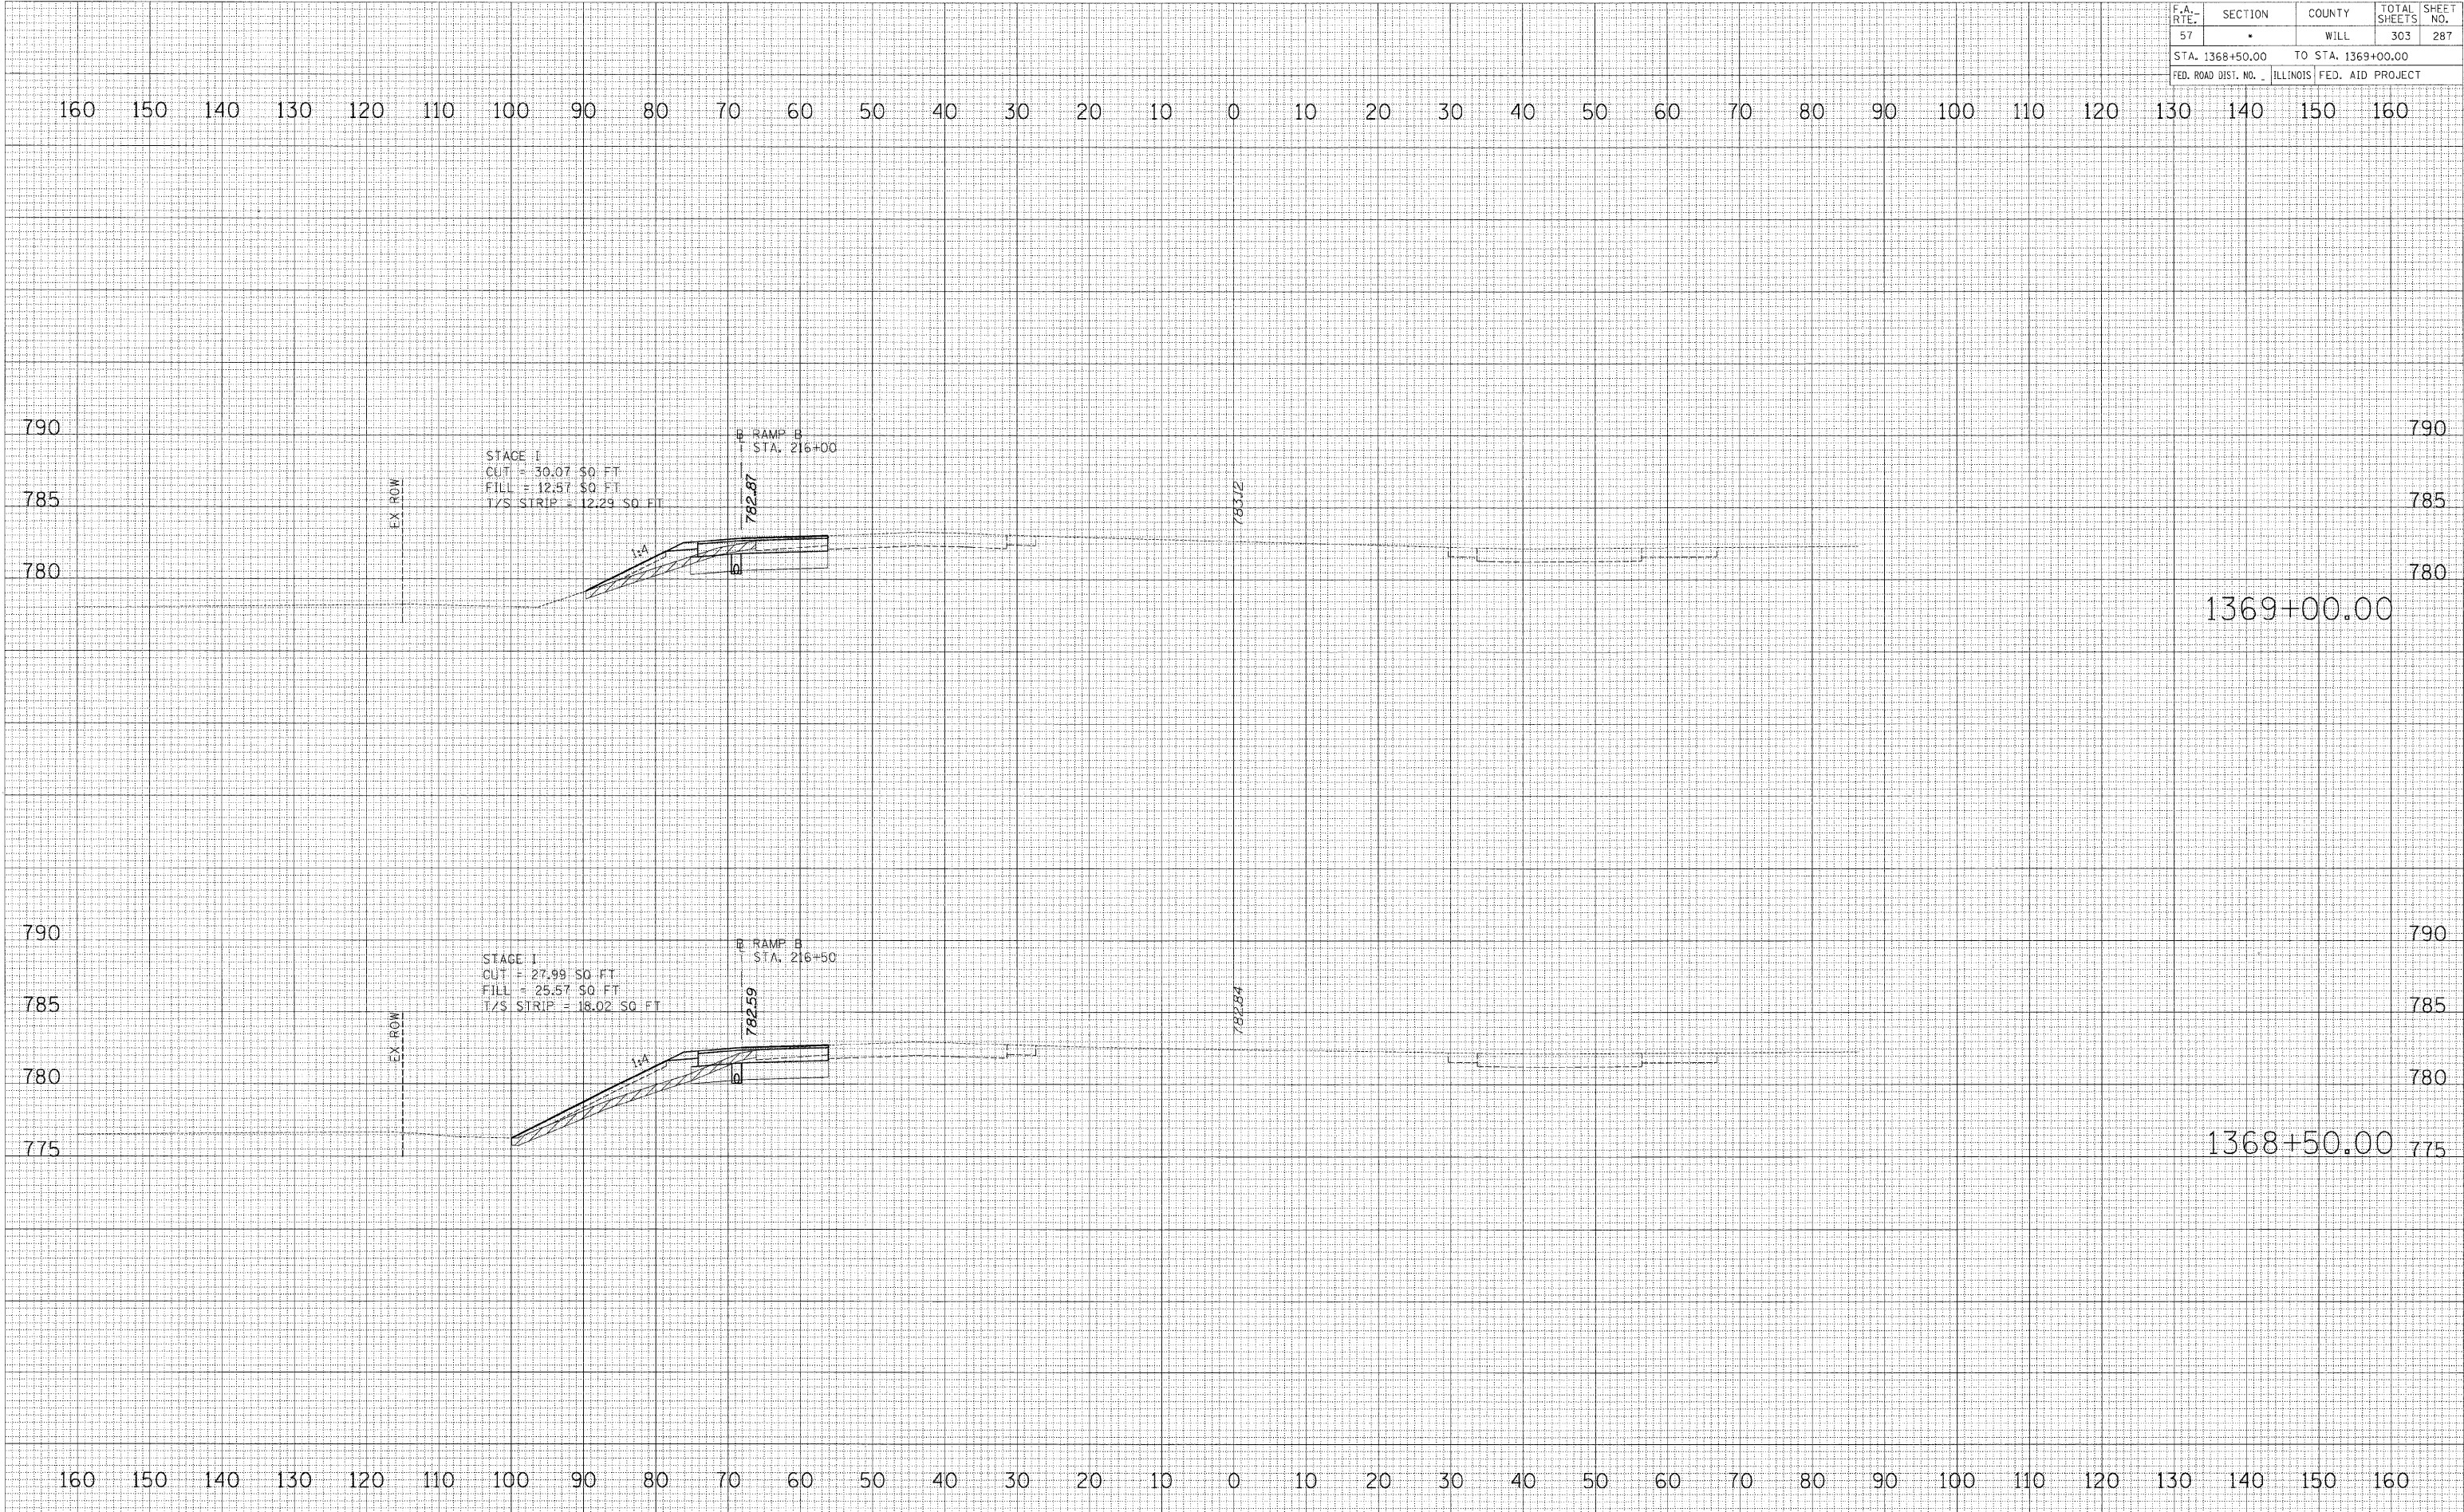

DATE	BY	SURVEYED	PLOTTED	IN SCALE	AREAS CHECKED
FINAL SURVEY	NO. BOOK	NO. DATE	AREAS CHECKED		

DATE	BY	SURVEYED	PLOTTED	IN SCALE	AREAS CHECKED
ORIGINAL SURVEY	NO. BOOK	NO. DATE	AREAS CHECKED		