


| F.A. RTE. | SECTION | COUNTY | TOTAL SHEETS | SHEET NO. |
|---|---------|--------------------|--------------|-----------|
| 57 | . | WILL | 303 | 288 |
| STA. 1369+50.00 | | TO STA. 1370+00.00 | | |
| FED. ROAD DIST. NO. ILLINOIS FED. AID PROJECT | | | | |

160 150 140 130 120 110 100 90 80 70 60 50 40 30 20 10 0 10 20 30 40 50 60 70 80 90 100 110 120 130 140 150 160

| | |
|-----------------|----|
| DATE | BY |
| | |
| NO. | |
| AREAS CHECKED | |
| AREAS | |
| DATE | |
| PLOTTED | |
| SURVEYED | |
| NO. BOOK | |
| ORIGINAL SURVEY | |



| | |
|-----------------|----|
| DATE | BY |
| | |
| NO. | |
| AREAS CHECKED | |
| AREAS | |
| DATE | |
| PLOTTED | |
| SURVEYED | |
| NO. BOOK | |
| ORIGINAL SURVEY | |

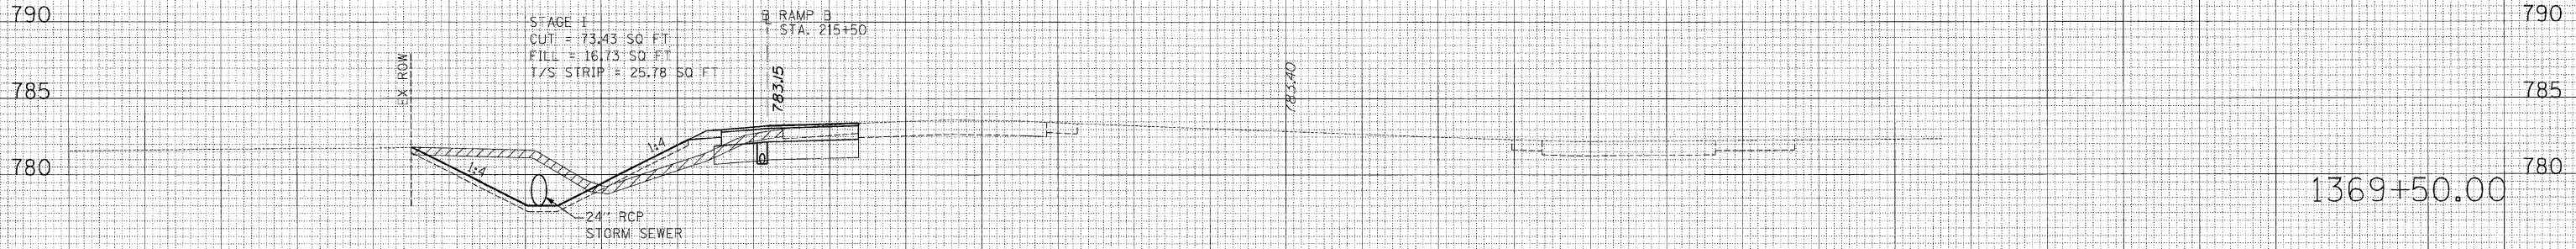

160 150 140 130 120 110 100 90 80 70 60 50 40 30 20 10 0 10 20 30 40 50 60 70 80 90 100 110 120 130 140 150 160