


F.A. RTE.	SECTION	COUNTY	TOTAL SHEETS	SHEET NO.
57	*	WILL	303	295
STA. 1376+50.00		TO STA. 1377+50.00		
FED. ROAD DIST. NO. _		ILLINOIS FED. AID PROJECT		

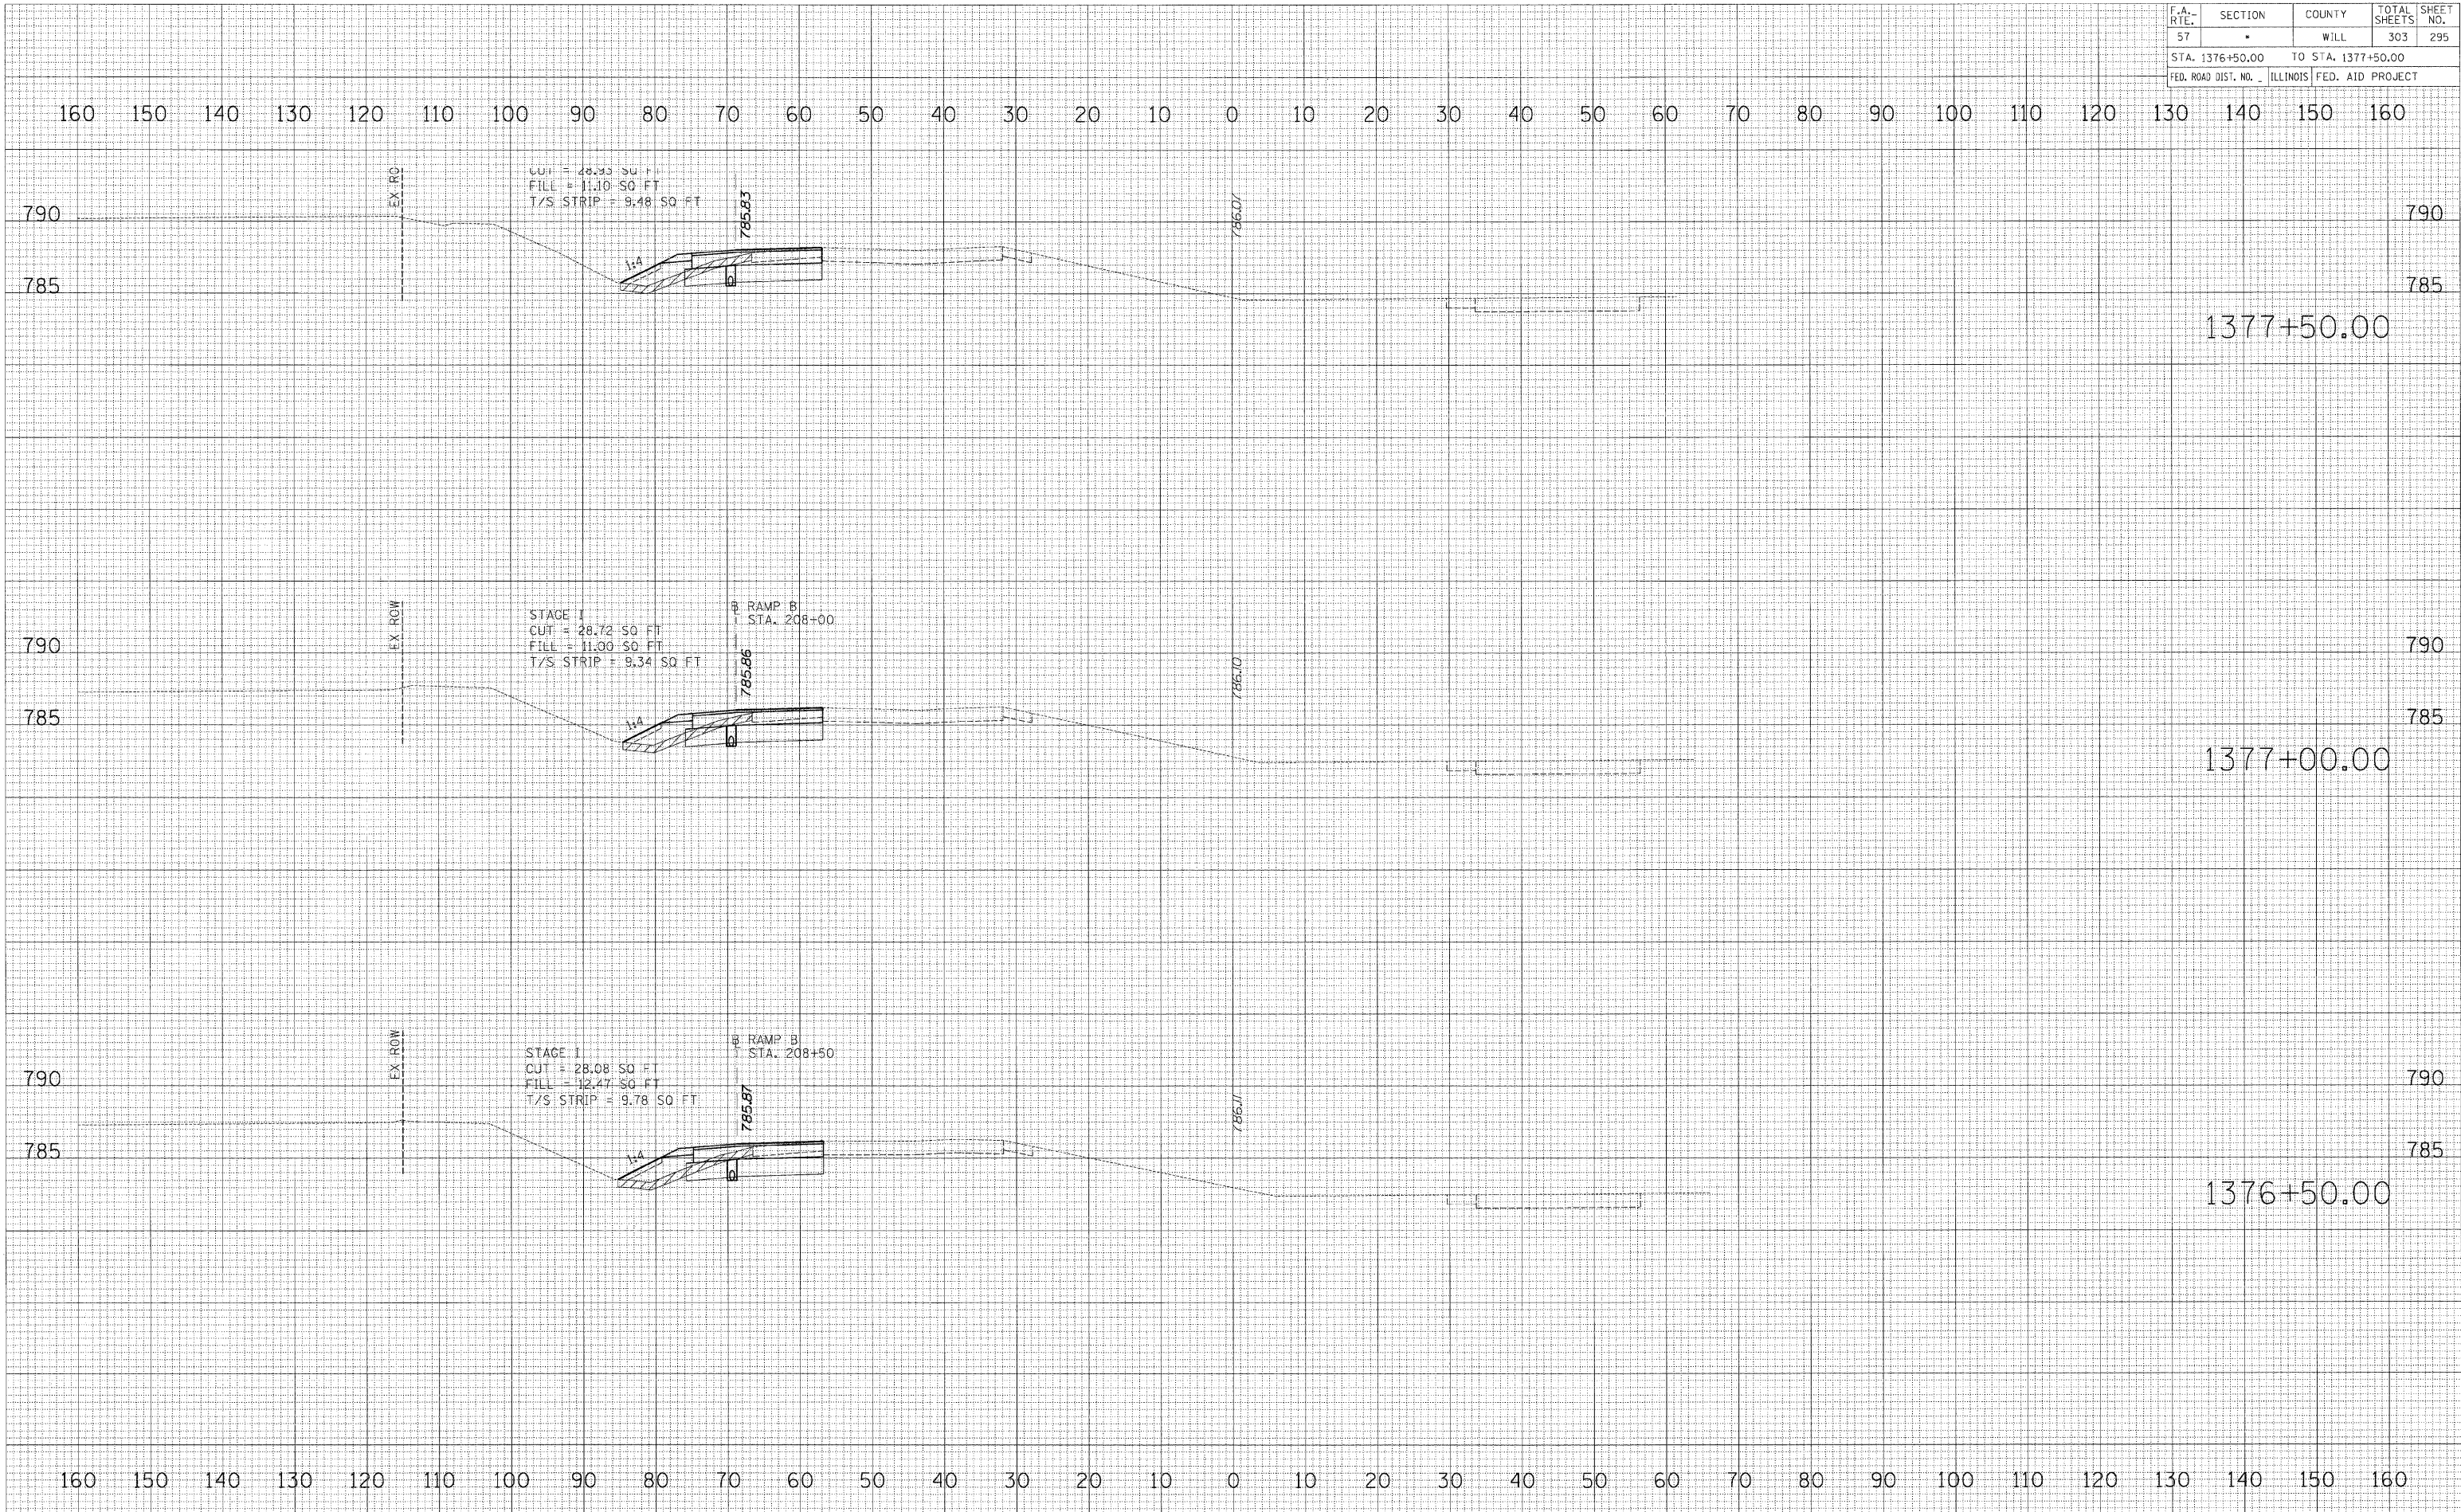

DATE	_____
BY	_____
ORIGINAL SURVEY	_____
PLOTTED	_____
NOTE BOOK	_____
AREAS CHECKED	_____
NO.	_____

DATE	_____
BY	_____
ORIGINAL SURVEY	_____
PLOTTED	_____
NOTE BOOK	_____
AREAS CHECKED	_____
NO.	_____