


F.A. - RTE.	SECTION	COUNTY	TOTAL SHEETS	SHEET NO.
57		WILL	303	301
STA. 1382+50.00		TO STA. 1383+00.00		
FED. ROAD DIST. NO.		ILLINOIS FED. AID PROJECT		

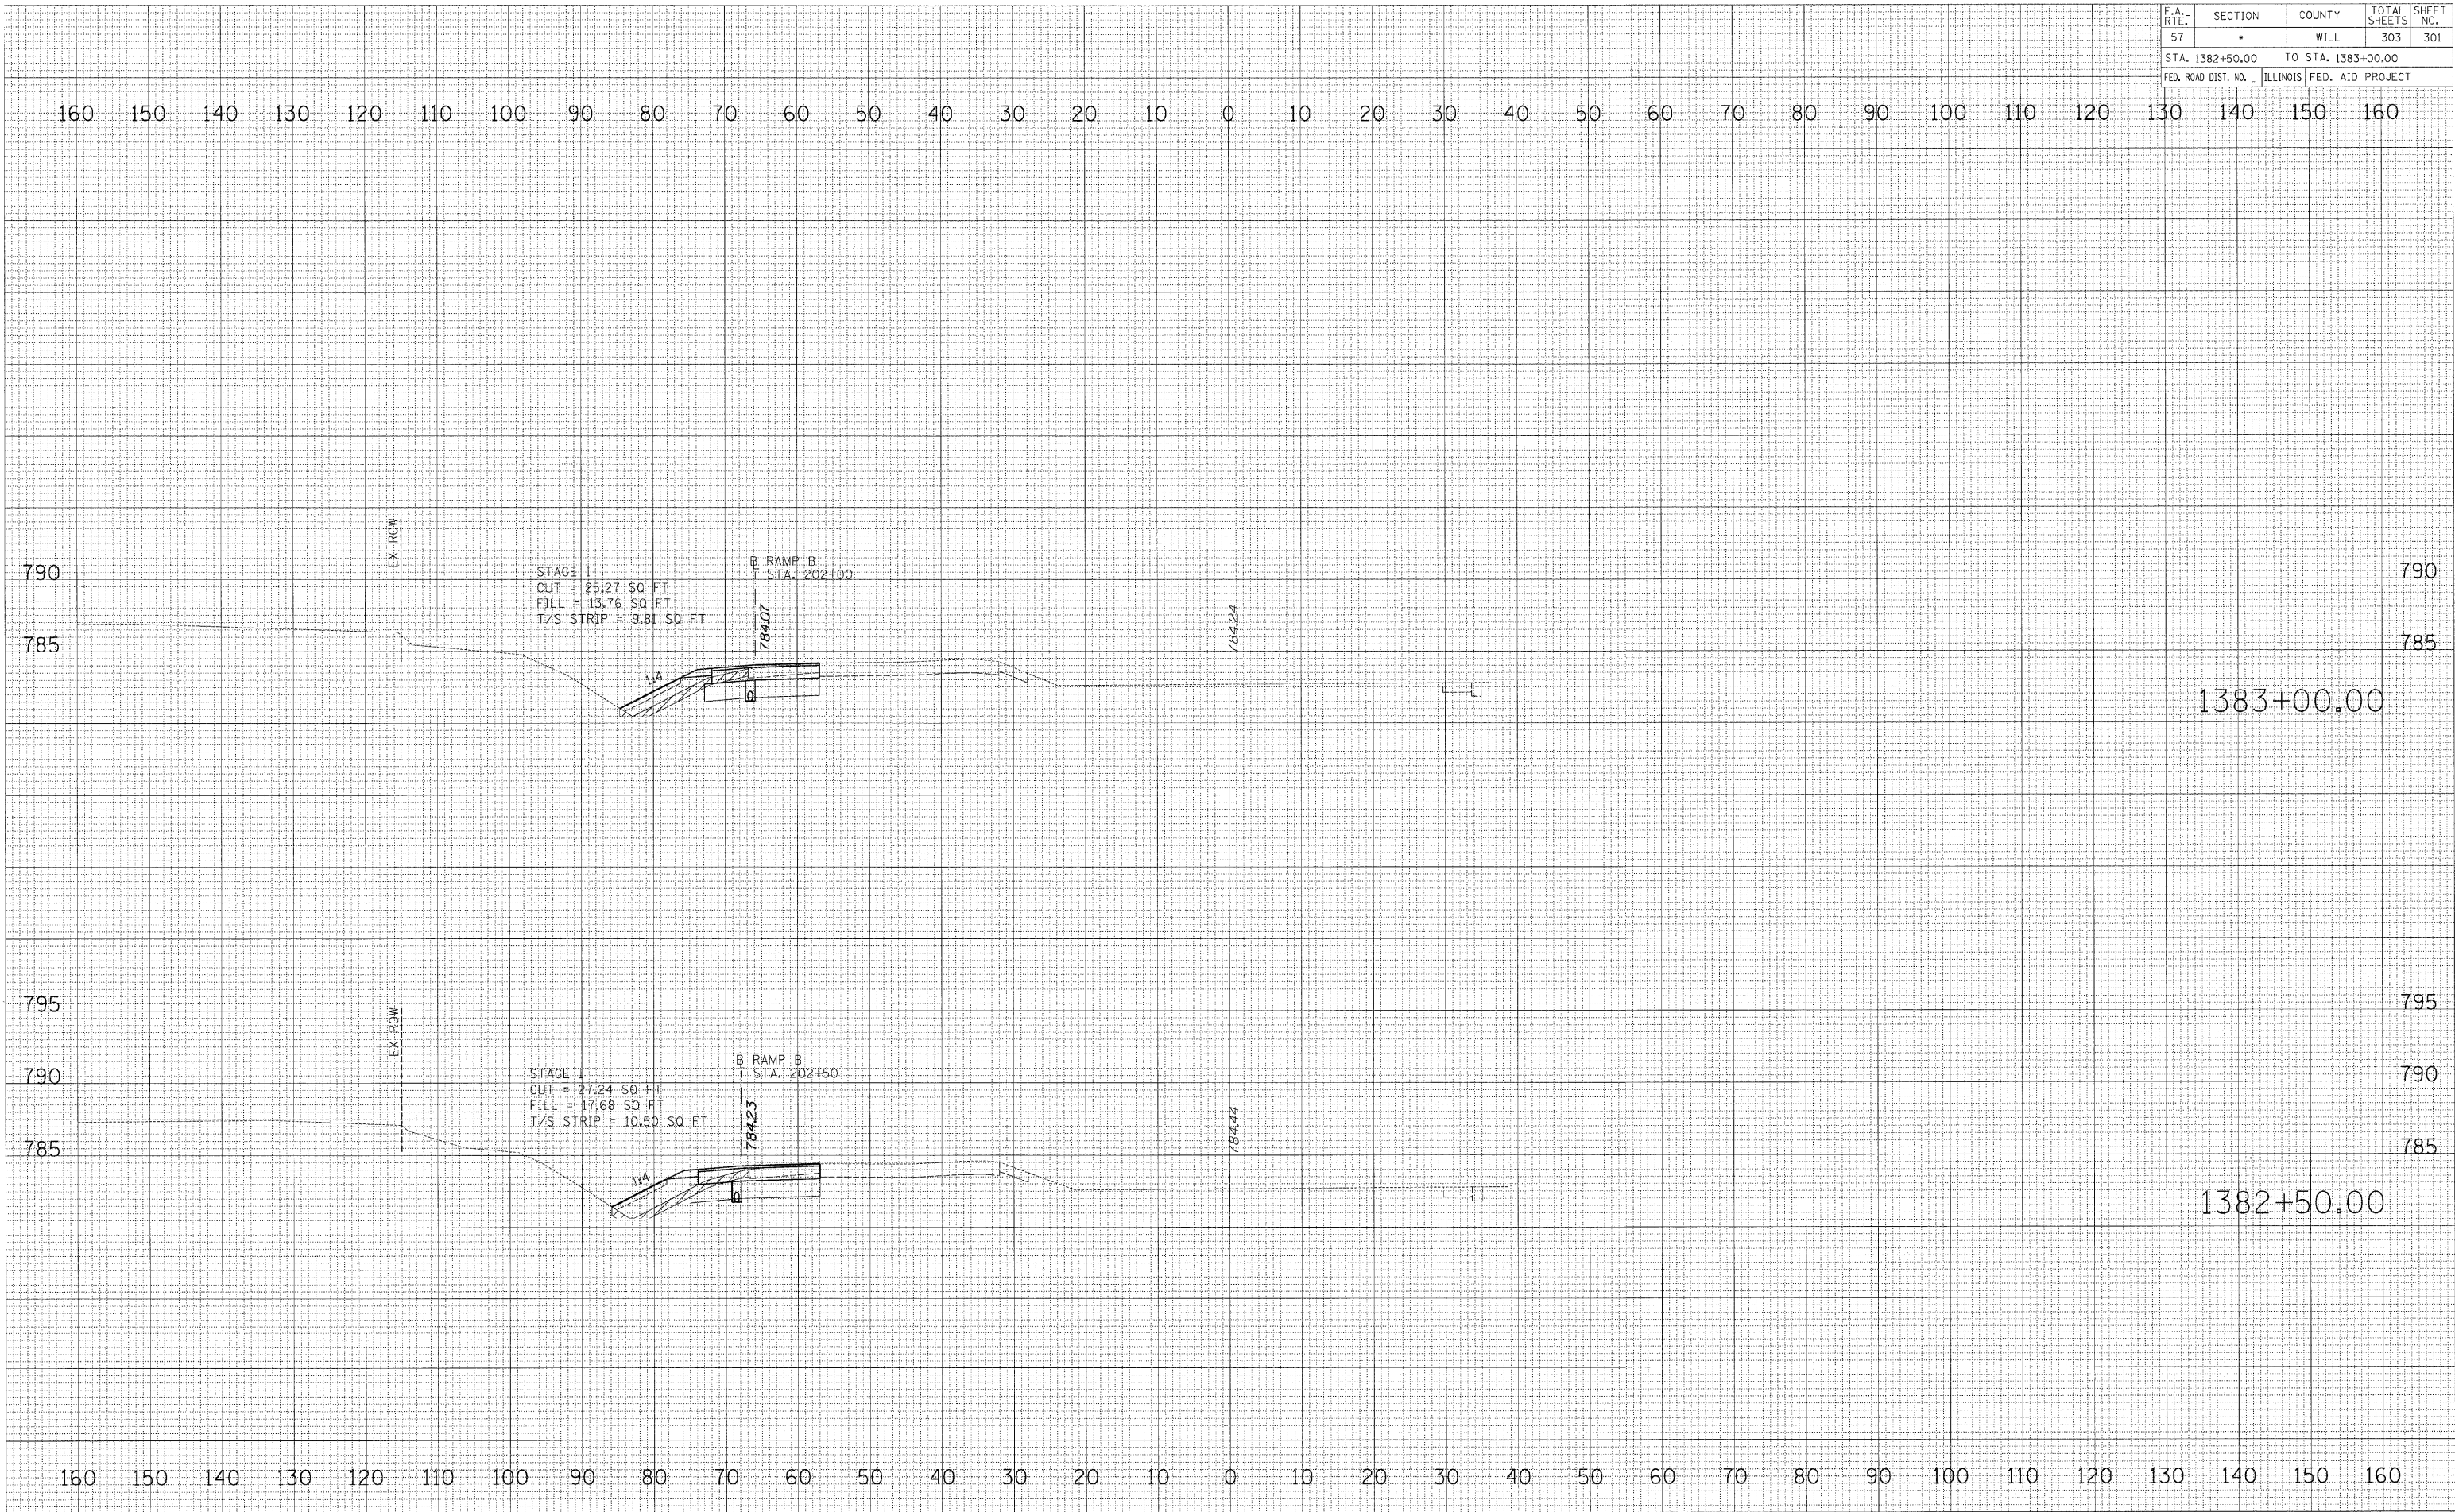

BY	DATE

FINAL SURVEY	SURVEYED
NOTE BOOK	PLOTTED
NO.	AREAS CHECKED

BY	DATE

ORIGINAL SURVEY	SURVEYED
NOTE BOOK	PLOTTED
NO.	AREAS CHECKED