

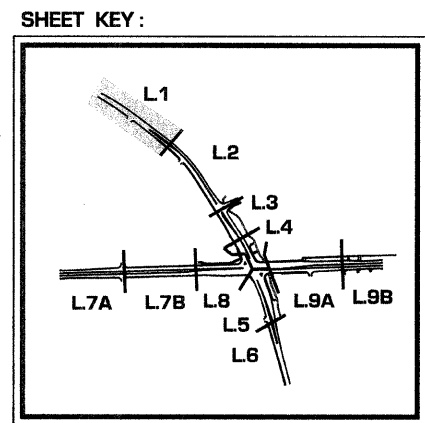


F.A.I. RTE.	SECTION	COUNTY	TOTAL SHEETS	SHEET NO.
2552 00-00114-00-PV	DuPAGE	563	167	
STA.	TO STA.			
FED. ROAD DIST. NO.	ILLINOIS	FED. AID PROJECT		

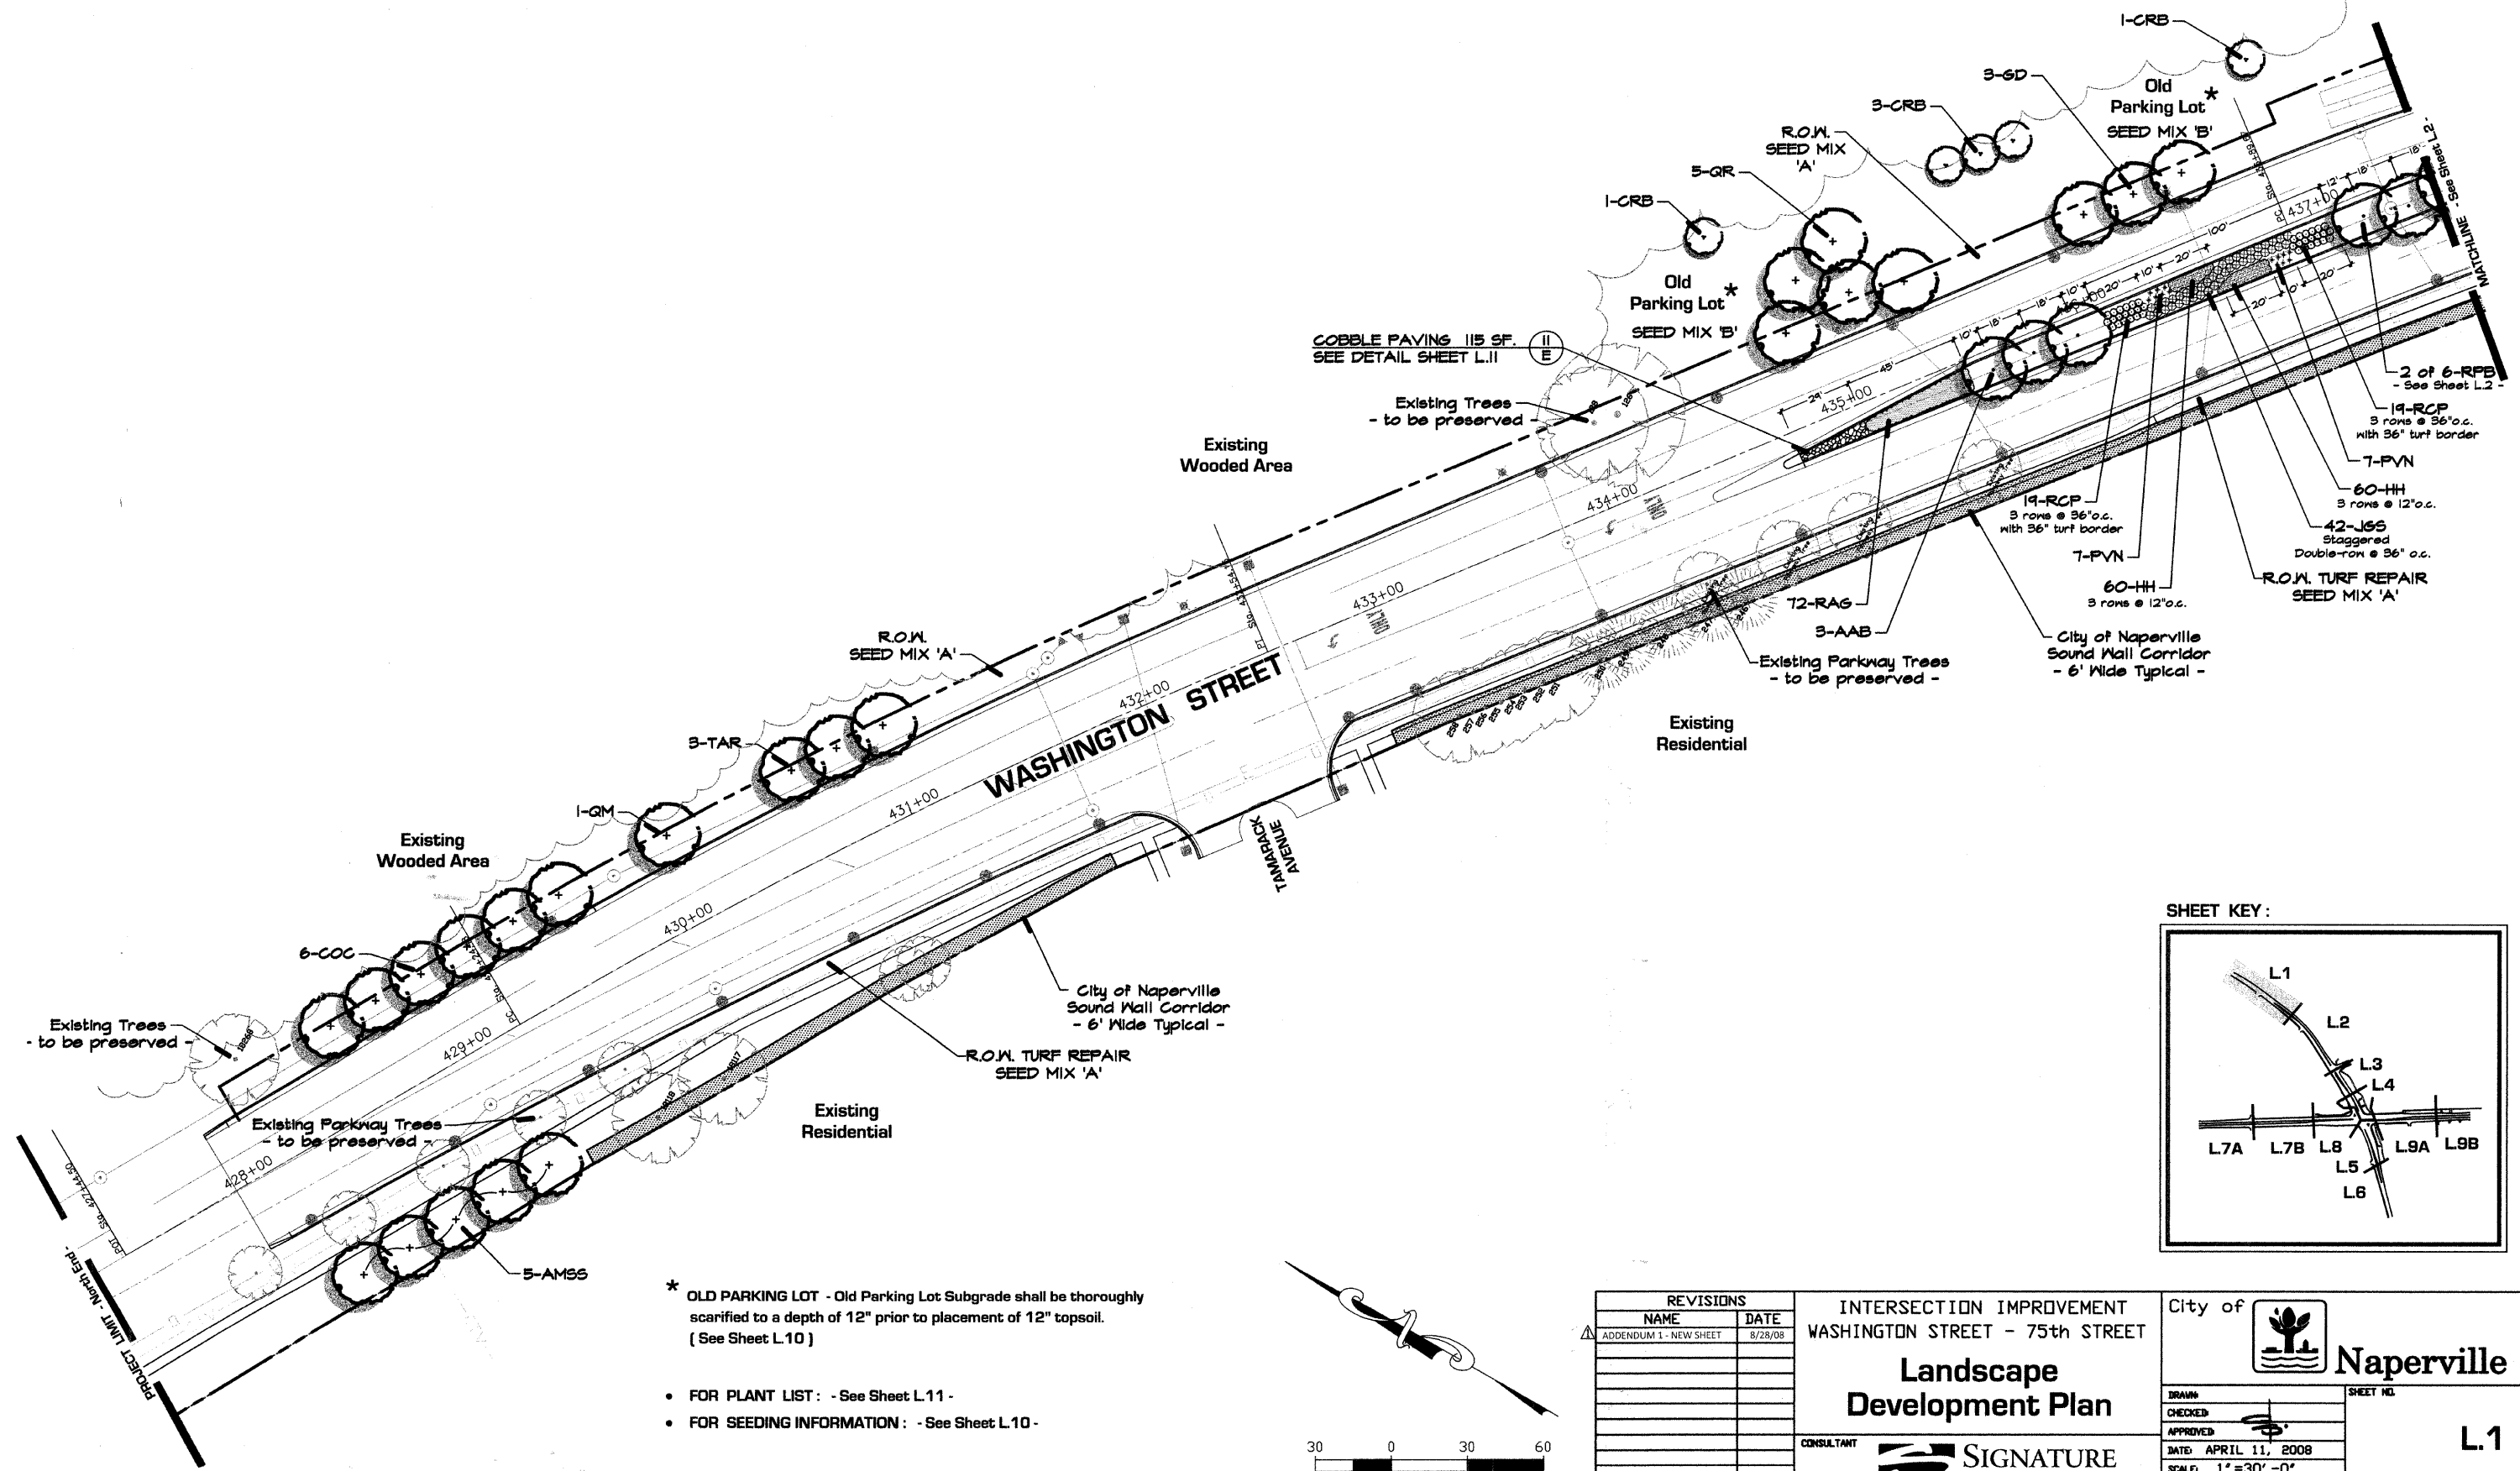

* OLD PARKING LOT - Old Parking Lot Subgrade shall be thoroughly scarified to a depth of 12" prior to placement of 12" topsoil. (See Sheet L.10)

- FOR PLANT LIST : - See Sheet L.11 -
- FOR SEEDING INFORMATION : - See Sheet L.10 -

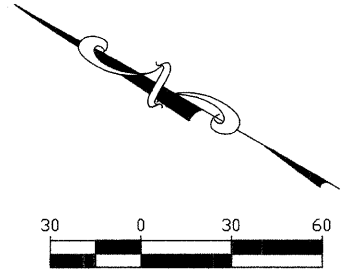

REVISIONS	
NAME	DATE
ADDENDUM 1 - NEW SHEET	8/28/08

INTERSECTION IMPROVEMENT
WASHINGTON STREET - 75th STREET

**Landscape
Development Plan**

CONSULTANT

**SIGNATURE
DESIGN GROUP**

City of **Naperville**

DRAWN: CHECKED: APPROVED:

DATE: APRIL 11, 2008
SCALE: 1" = 30' - 0"
JOB NO.: P-91-494-00 PROJECT NO.: CMM-7003 (983)

SHEET NO.
L.1