

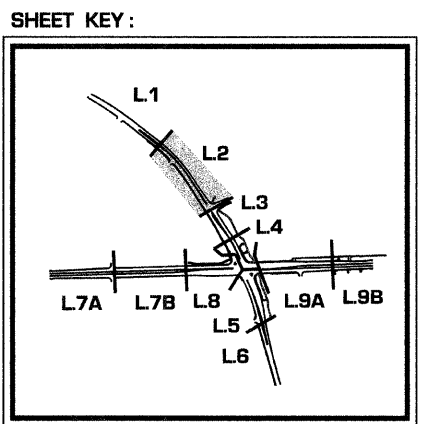


F.A.U. RTE.	SECTION	COUNTY	TOTAL SHEETS	SHEET NO.
2552	00-00114-00-PV	DuPAGE	563	168
STA.	TO STA.			
FED. ROAD DIST. NO.	ILLINOIS	FED. AID PROJECT		

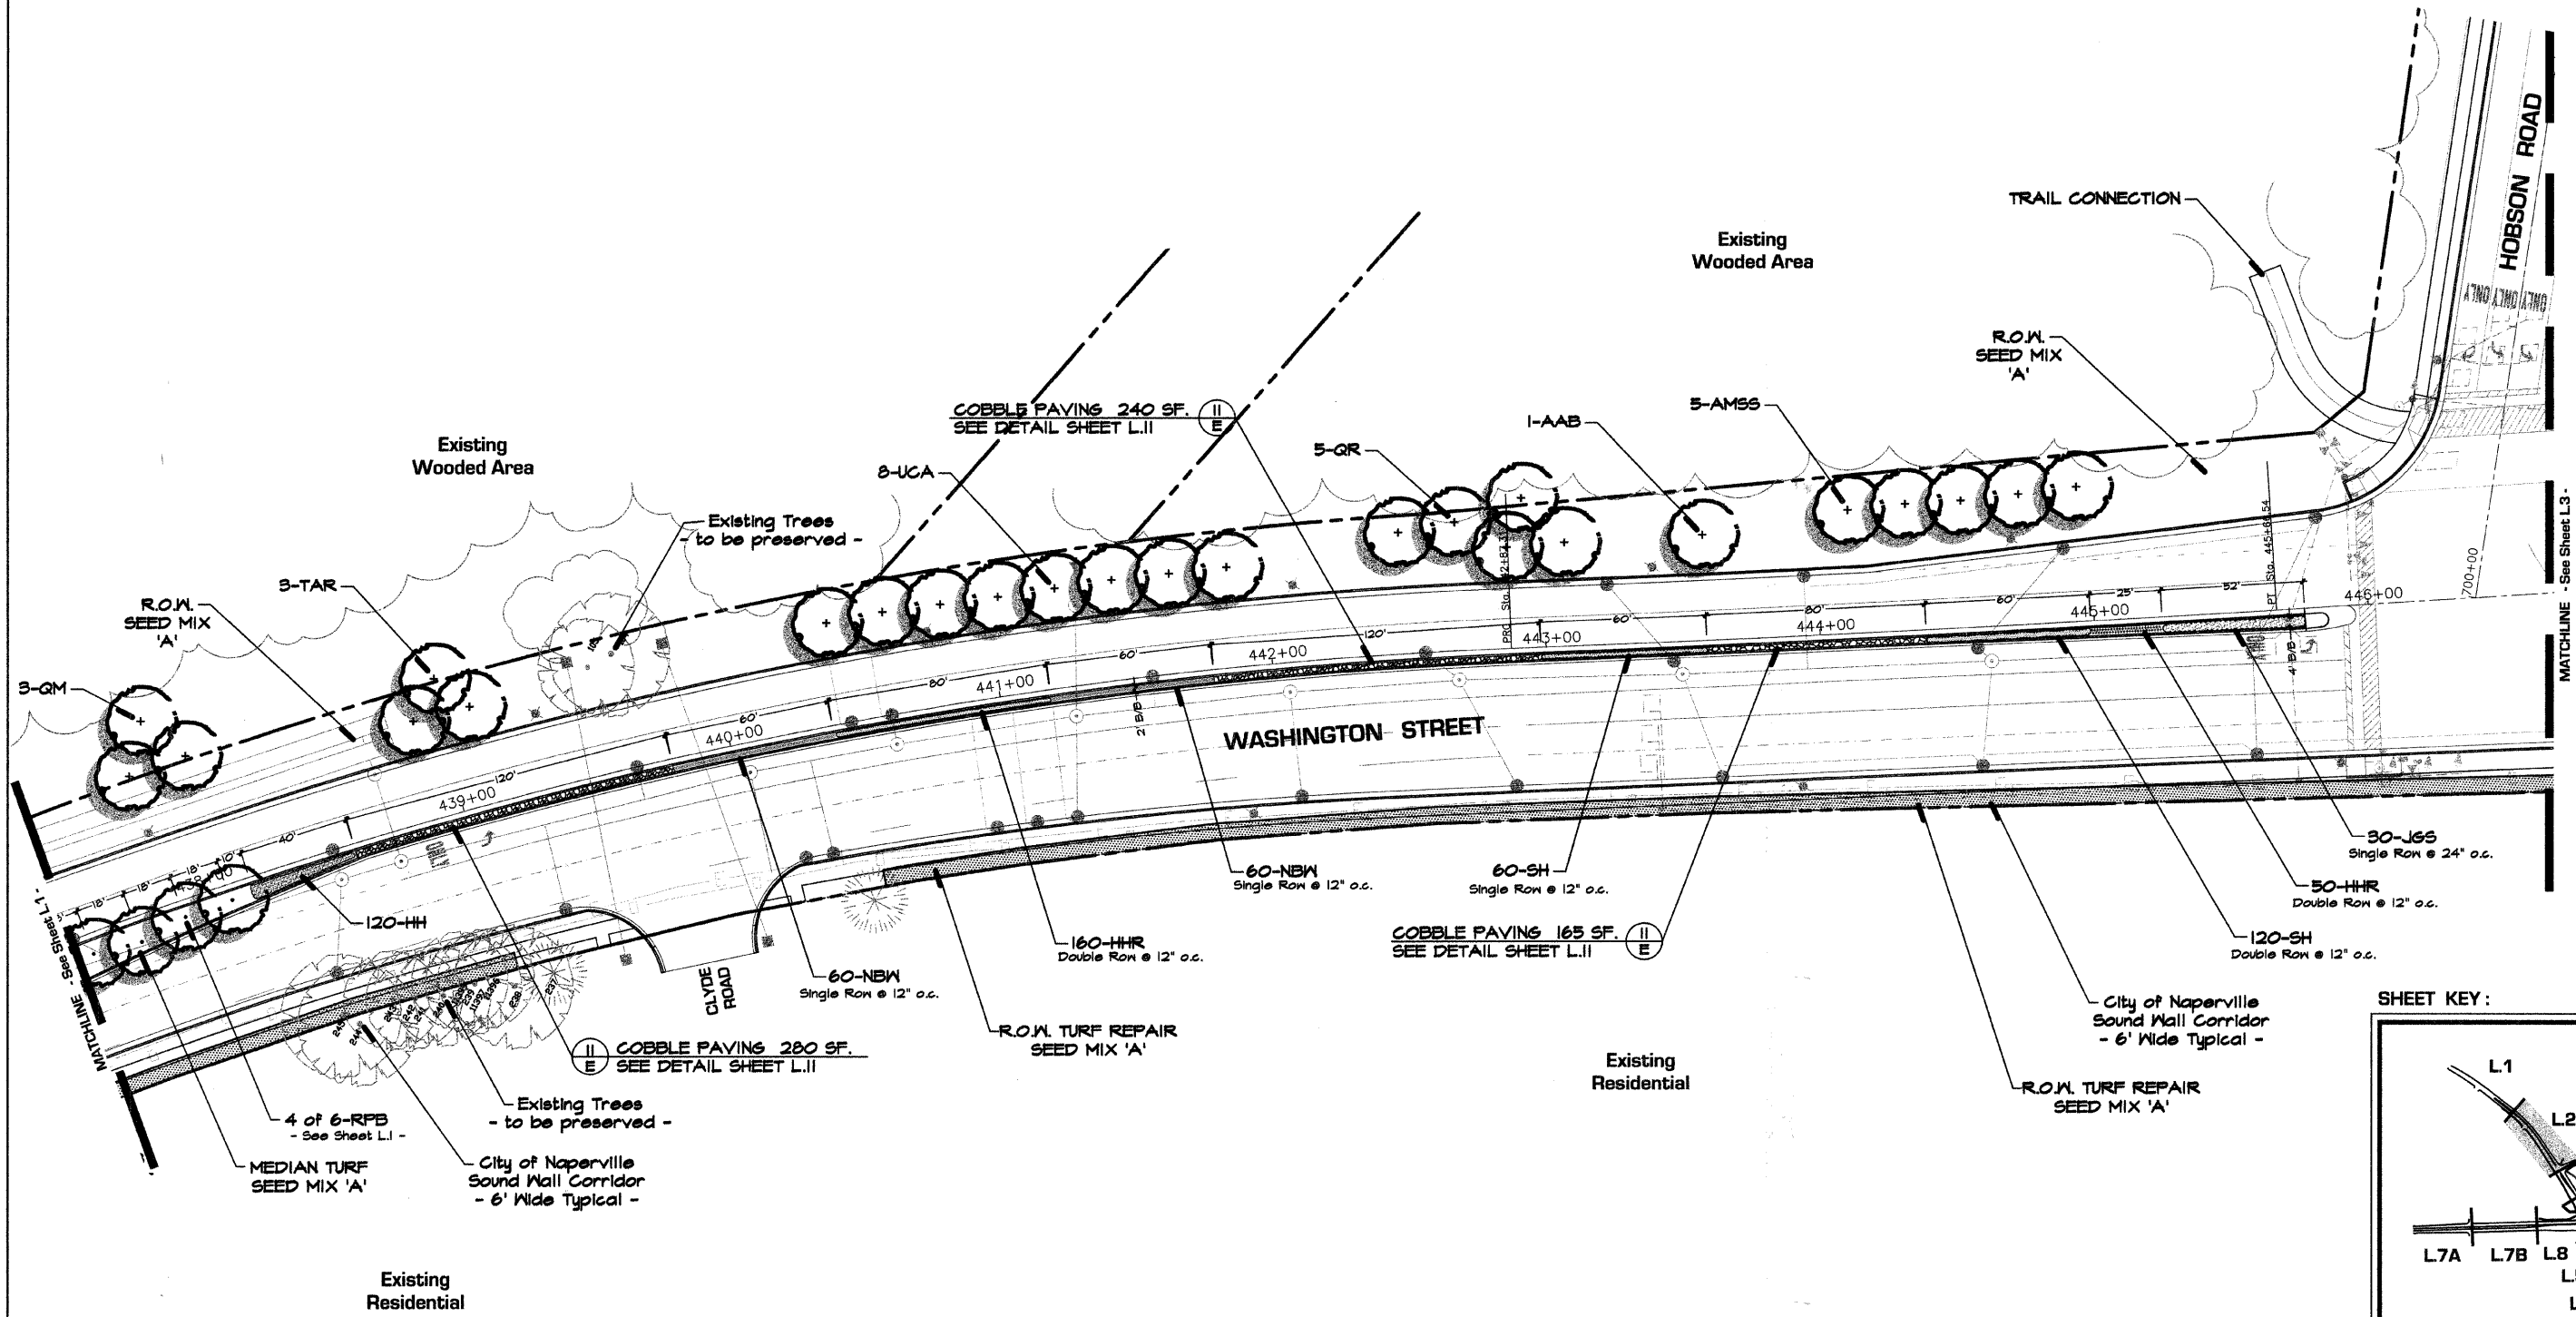

- FOR PLANT LIST: - See Sheet L.11 -
- FOR SEEDING INFORMATION: - See Sheet L.10 -

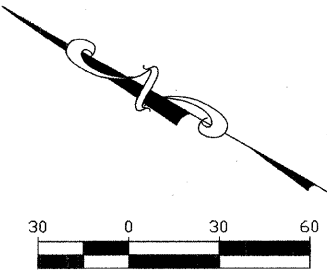

REVISIONS	
NAME	DATE
ADDENDUM 1 - NEW SHEET	8/28/08

INTERSECTION IMPROVEMENT
WASHINGTON STREET - 75th STREET

Landscape Development Plan

CONSULTANT

SIGNATURE DESIGN GROUP

City of **Naperville**

DRAWN: _____ SHEET NO. **L.2**

CHECKED: _____

APPROVED: _____

DATE: APRIL 11, 2008

SCALE: 1" = 30' - 0"

JOB NO.: P-91-494-00 PROJECT NO.: CMM-7003 (983)