



F.A.U. RTE.	SECTION	COUNTY	TOTAL SHEETS	SHEET NO.
2552	00-00114-00-PV	DuPAGE	563	170
STA.	TO STA.			
FED. ROAD DIST. NO.	ILLINOIS	FED. AID PROJECT		

West Branch of DuPage River

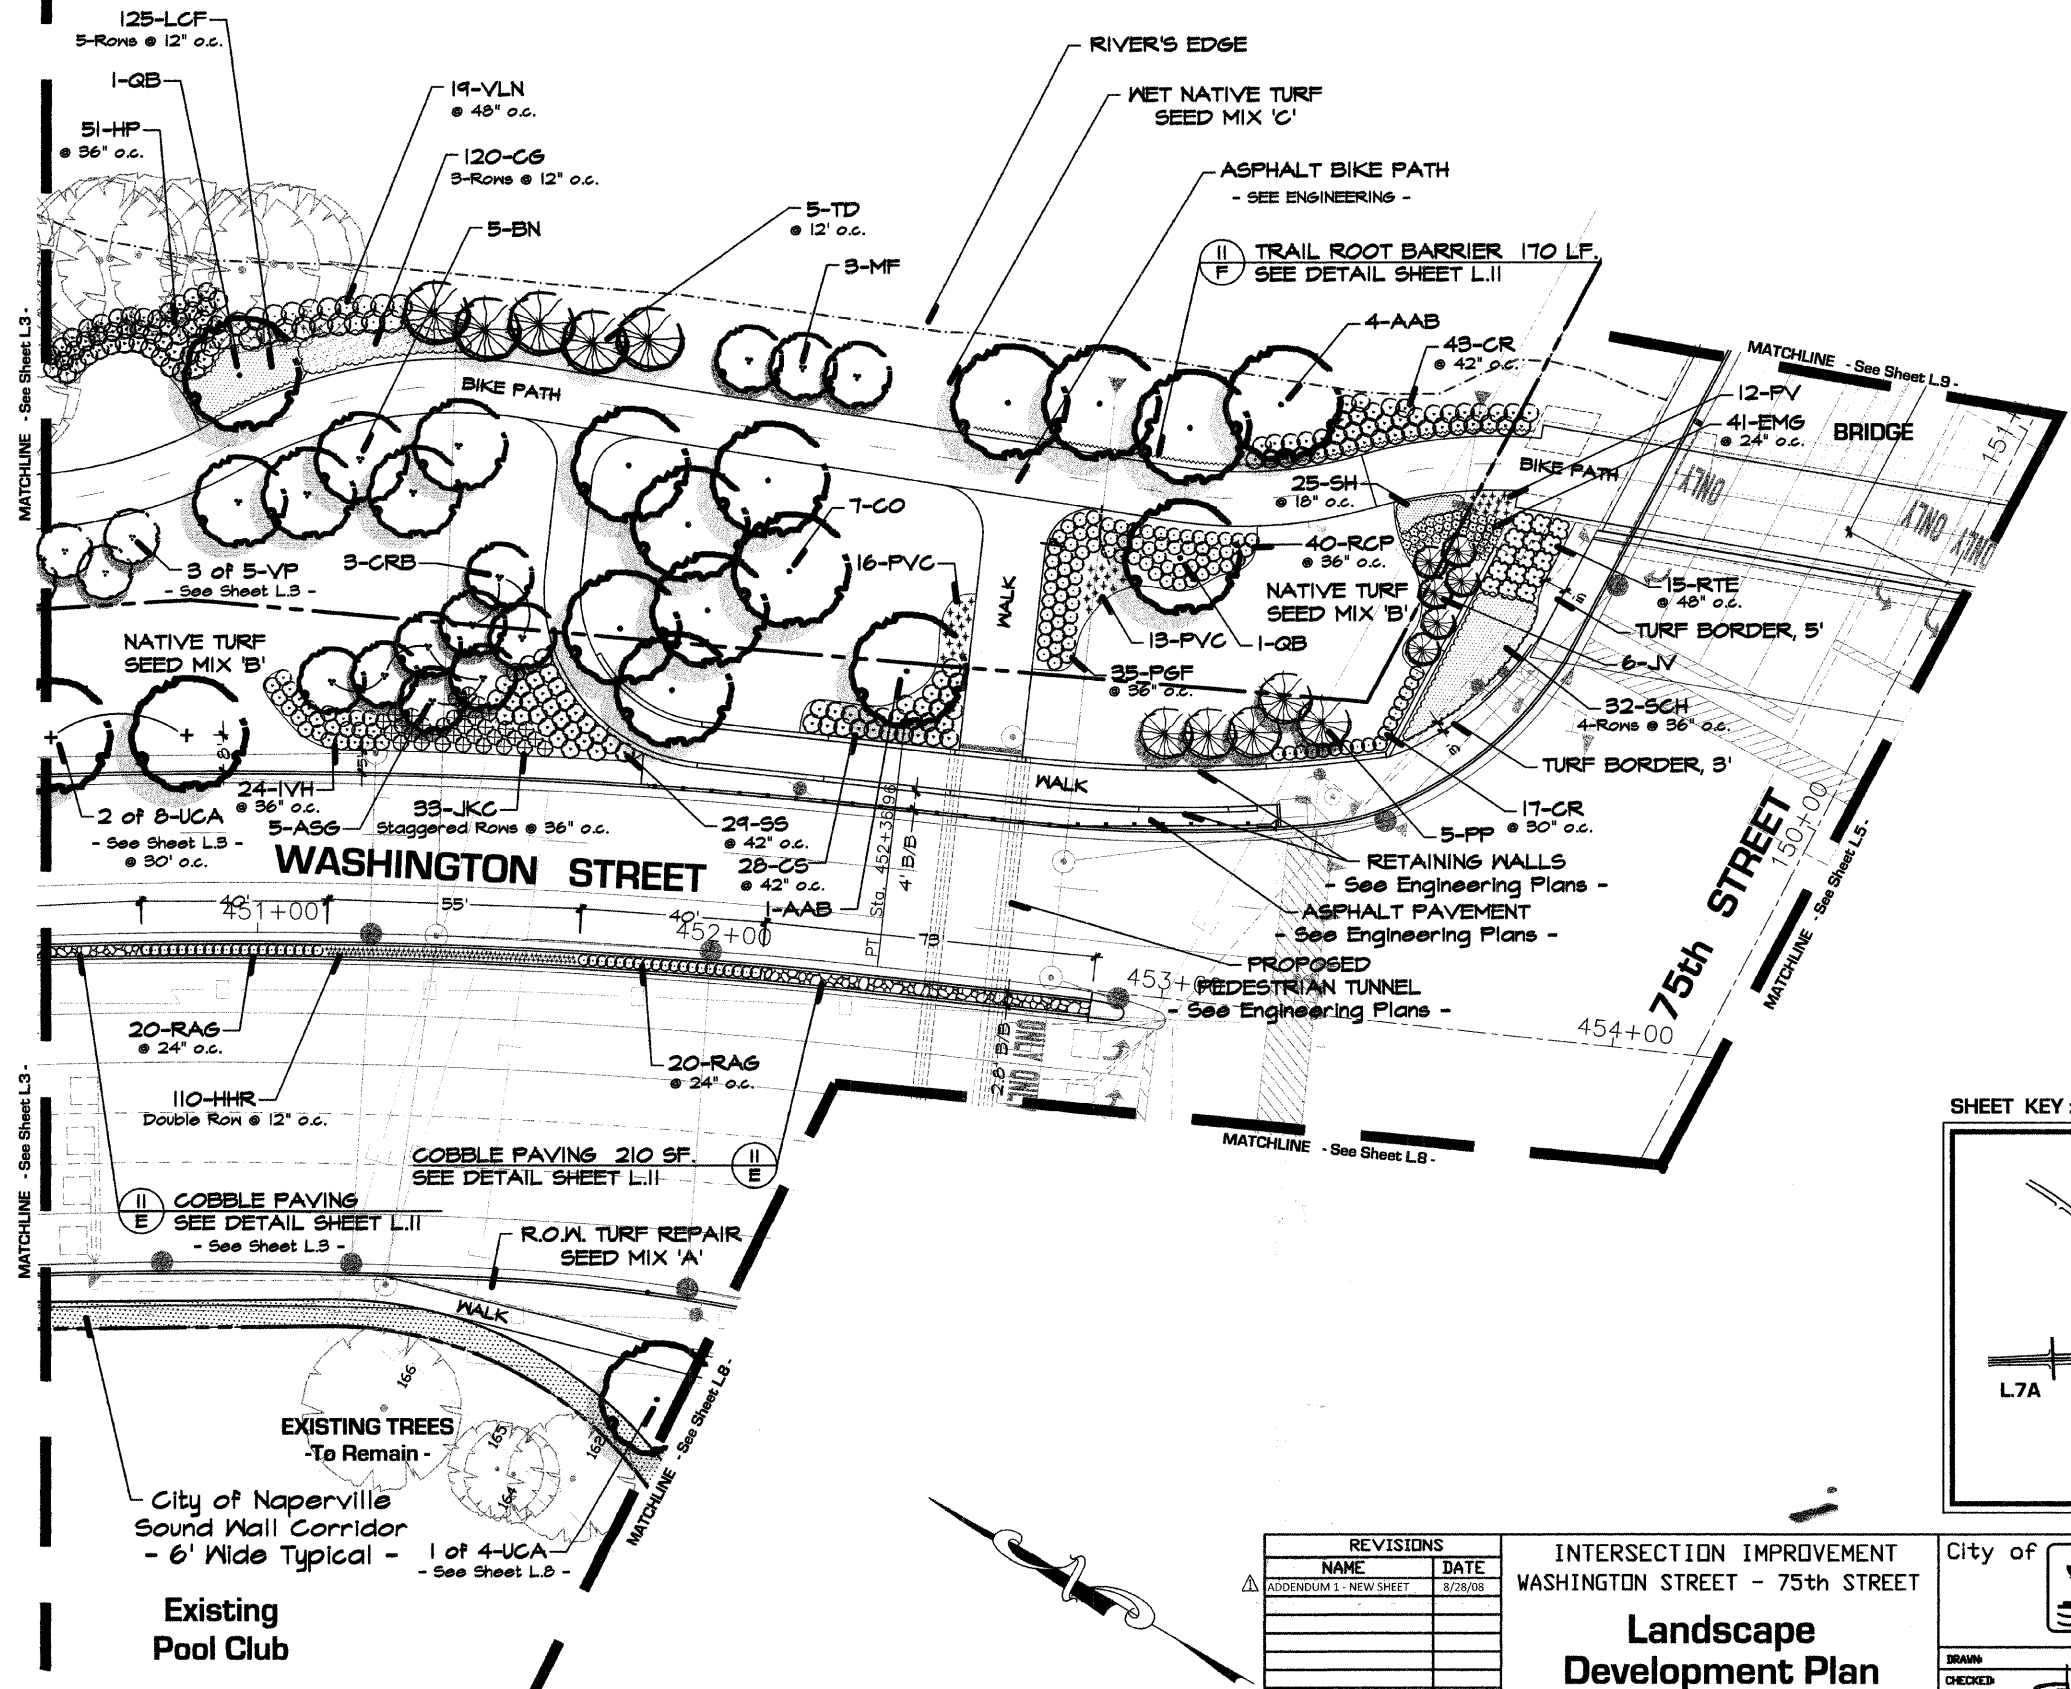


- FOR PLANT LIST: - See Sheet L.11 -
- FOR SEEDING INFORMATION: - See Sheet L.10 -

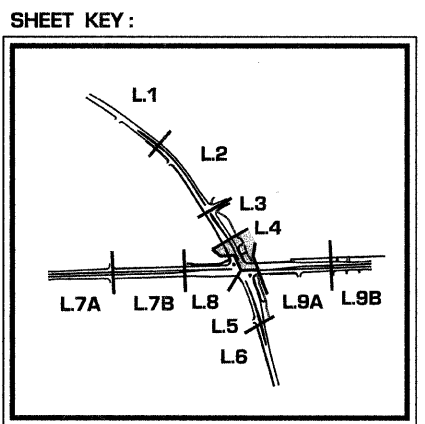

City of Naperville
Sound Wall Corridor
- 6' Wide Typical -

Existing
Pool Club

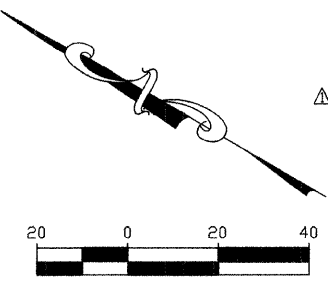

REVISIONS	
NAME	DATE
ADDENDUM 1 - NEW SHEET	8/28/08

INTERSECTION IMPROVEMENT
WASHINGTON STREET - 75th STREET

**Landscape
Development Plan**

CONSULTANT

**SIGNATURE
DESIGN GROUP**

City of **Naperville**

DRAWN:

CHECKED:

APPROVED:

DATE: APRIL 11, 2008

SCALE: 1" = 20' - 0"

JOB NO.: P-91-494-00

SHEET NO.

L.4

PROJECT NO.: CMM-7003 (983)