





F.A.U. RTE.	SECTION	COUNTY	TOTAL SHEETS	SHEET NO.
2552	00-00114-00-PV	DUPAGE	563	50
STA. 448+50		TO STA. 467+55		
FED. ROAD DIST. NO.	ILLINOIS	FED. AID PROJECT		
CONTRACT NO. 63024				

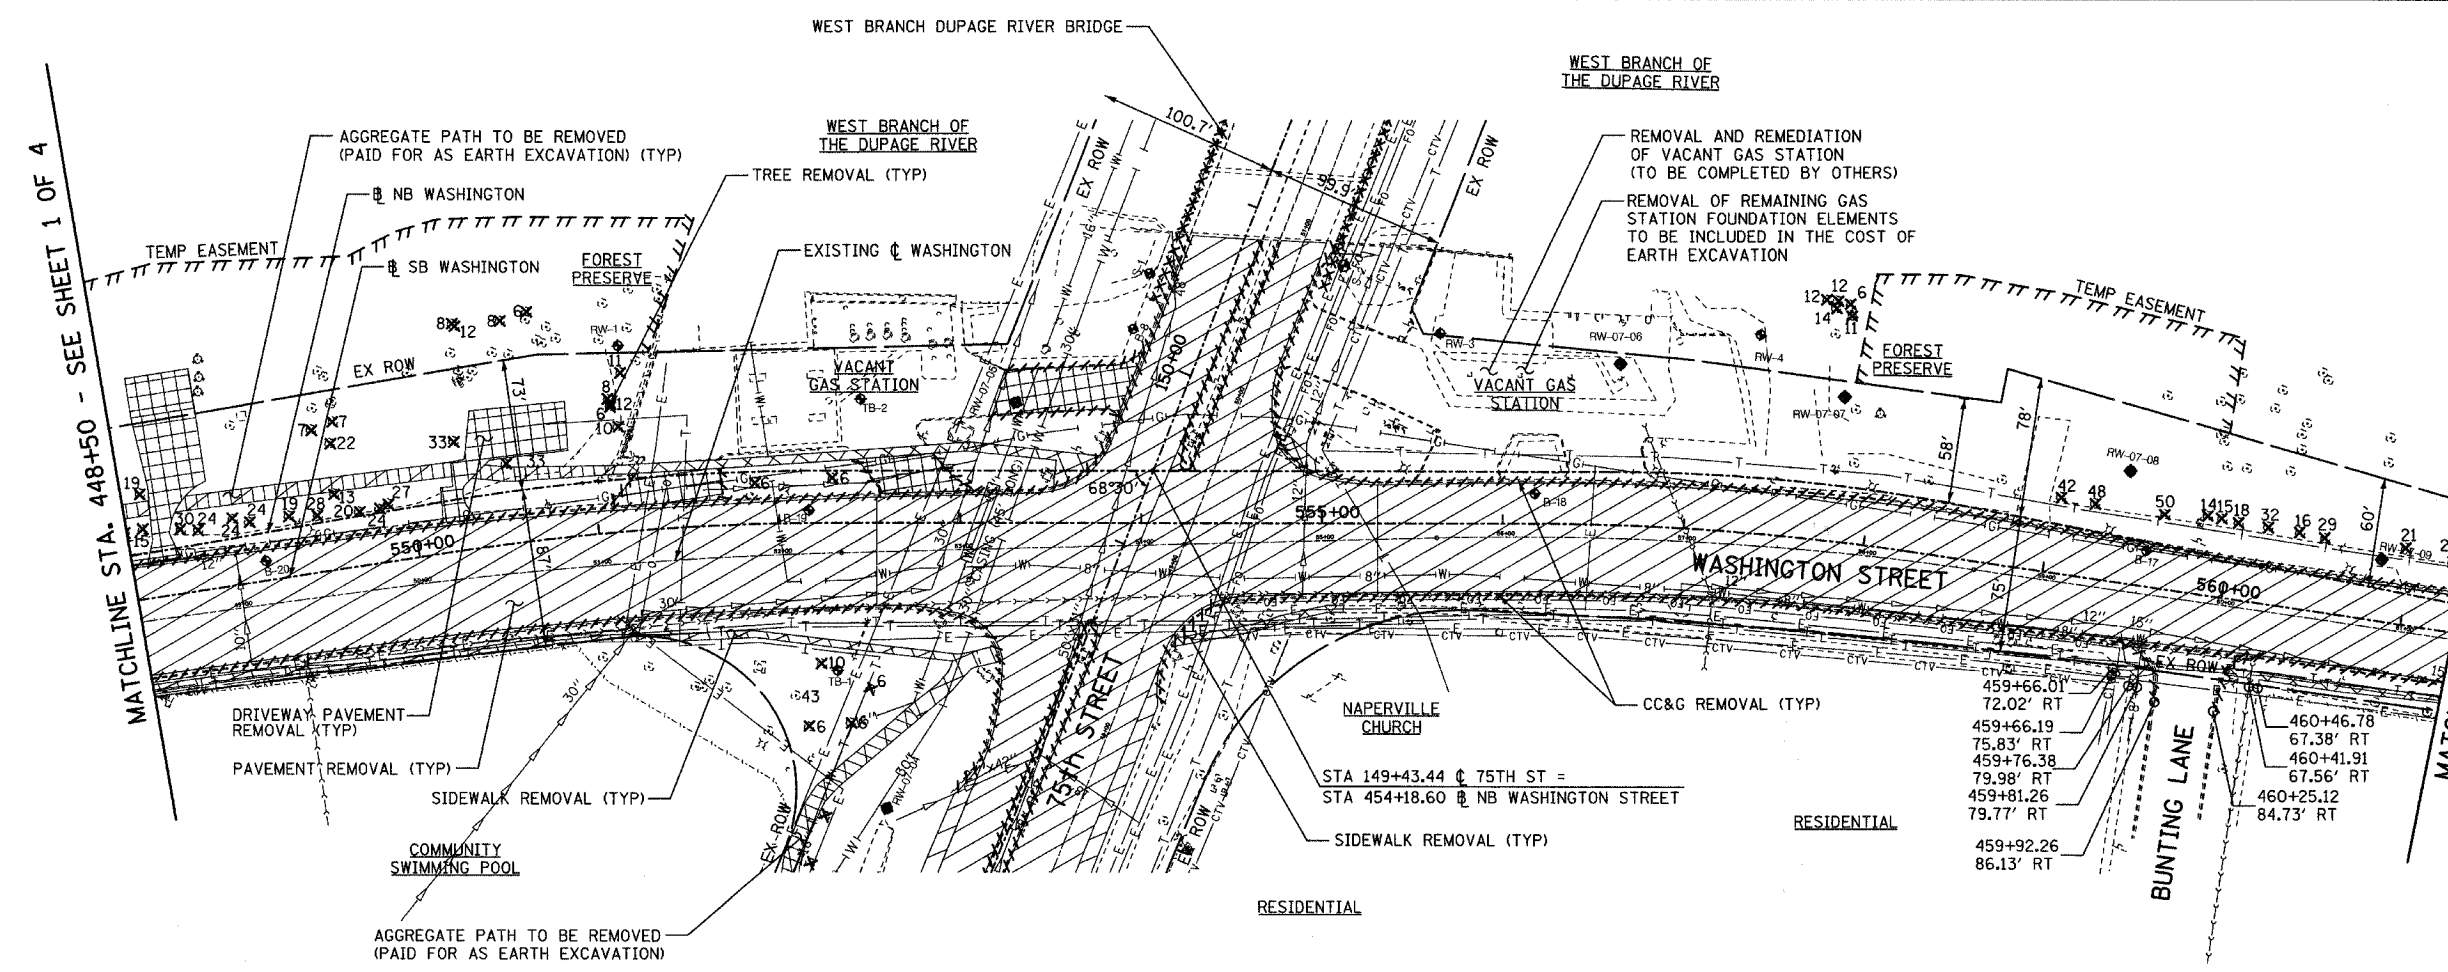

- REMOVAL LEGEND:**
- PAVEMENT REMOVAL
  - PAVED SHOULDER REMOVAL
  - SIDEWALK REMOVAL
  - DRIVEWAY PAVEMENT REMOVAL
  - HOT-MIX ASPHALT SURFACE REMOVAL, 1/2"
  - AGGREGATE REMOVAL (TO BE PAID FOR AS EARTH EXCAVATION)
  - COMB CONC CURB & GUTTER REMOVAL
  - GUARDRAIL REMOVAL
  - CHAIN LINK FENCE REMOVAL
  - SOIL BORING LOCATIONS
  - TREE REMOVAL (UNITS) (NO UNIT SHOWN = <6)

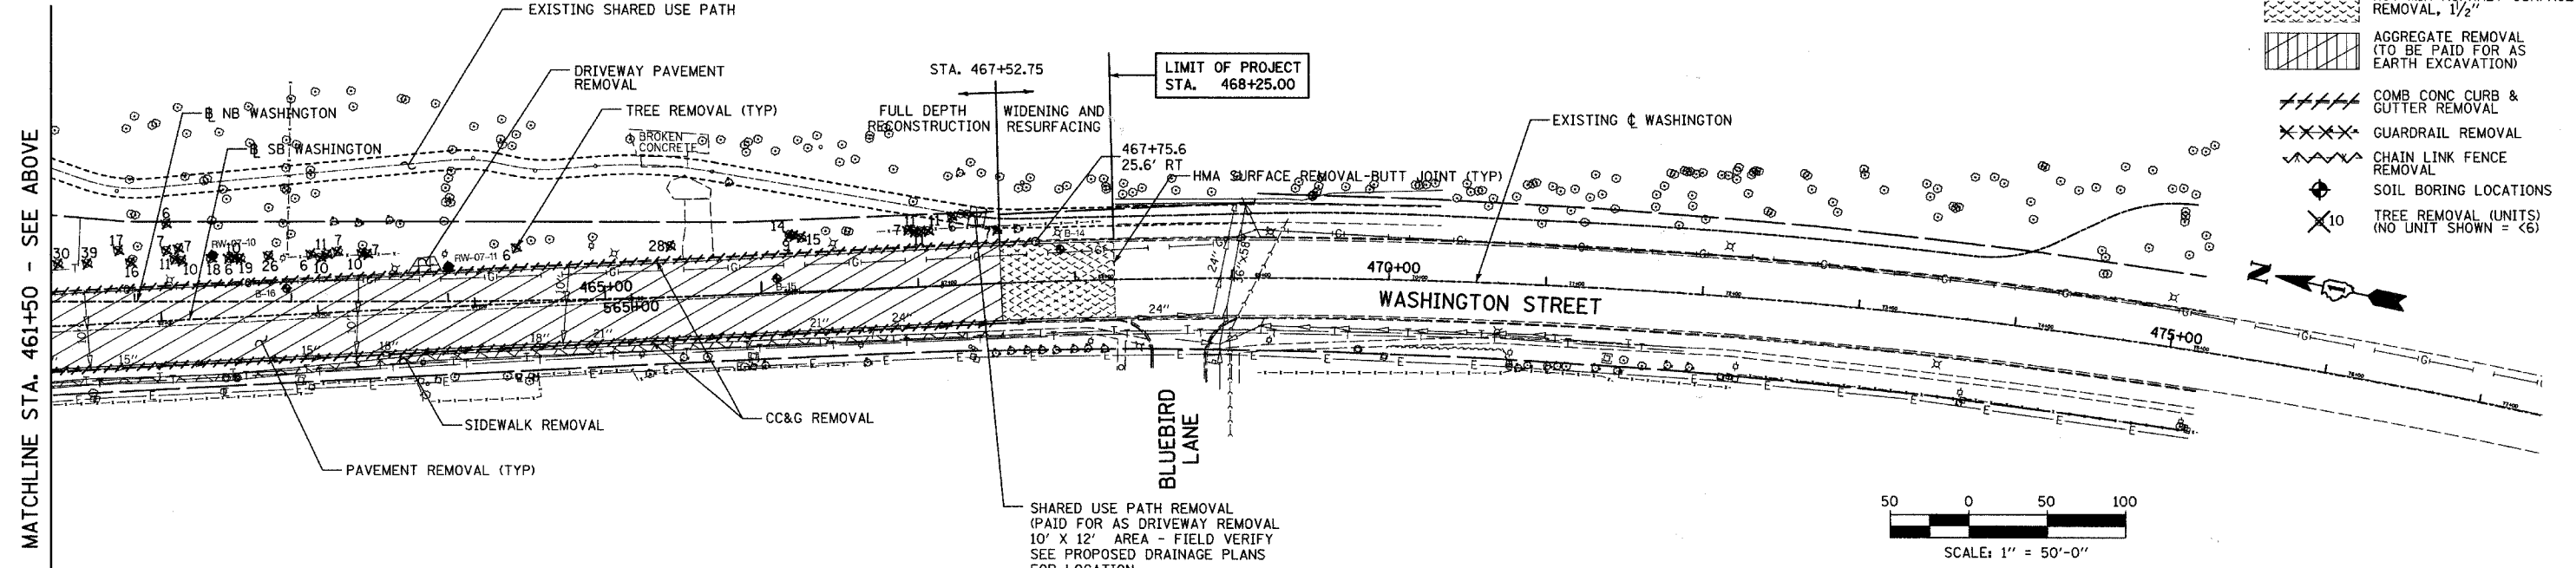

**REMOVAL NOTE:**  
 ANY RAISED OR RECESSED REFLECTIVE PAVEMENT MARKERS SHALL BE REMOVED PRIOR TO ASPHALT SURFACE REMOVAL. (COST SHALL NOT BE PAID FOR SEPARATELY, BUT INCLUDED IN THE COST OF HOT-MIX ASPHALT SURFACE REMOVAL, 1/2").

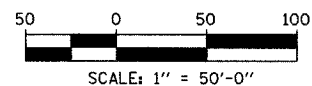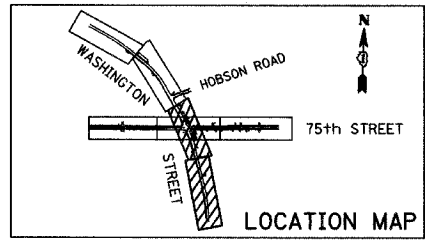

REVISIONS	
NAME	DATE

INTERSECTION IMPROVEMENT  
 WASHINGTON STREET - 75th STREET  
 REMOVAL PLAN  
 WASHINGTON STREET  
 SHEET 2 OF 4  
 STA. 448+50 TO STA. 467+55  
 CONSULTANT  
**TYLIN INTERNATIONAL**

City of **Naperville**

DRAWN: \_\_\_\_\_ SHEET NO. \_\_\_\_\_  
 CHECKED: \_\_\_\_\_  
 APPROVED: \_\_\_\_\_  
 DATE: APRIL 11, 2008  
 SCALE: \_\_\_\_\_  
 JOB NO.: P-91-494-00 PROJECT NO.: M-CMM-7003 (985)

4/11/2008 10:30:04 AM