


F.A.B. RTE.	SECTION	COUNTY	TOTAL SHEETS	SHEET NO.
2552	00-00114-00-PV	DuPAGE	563	52
STA. 156+50	TO STA. EOP			
FED. ROAD DIST. NO.	ILLINOIS	FED. AID PROJECT		
CONTRACT NO. 63024				

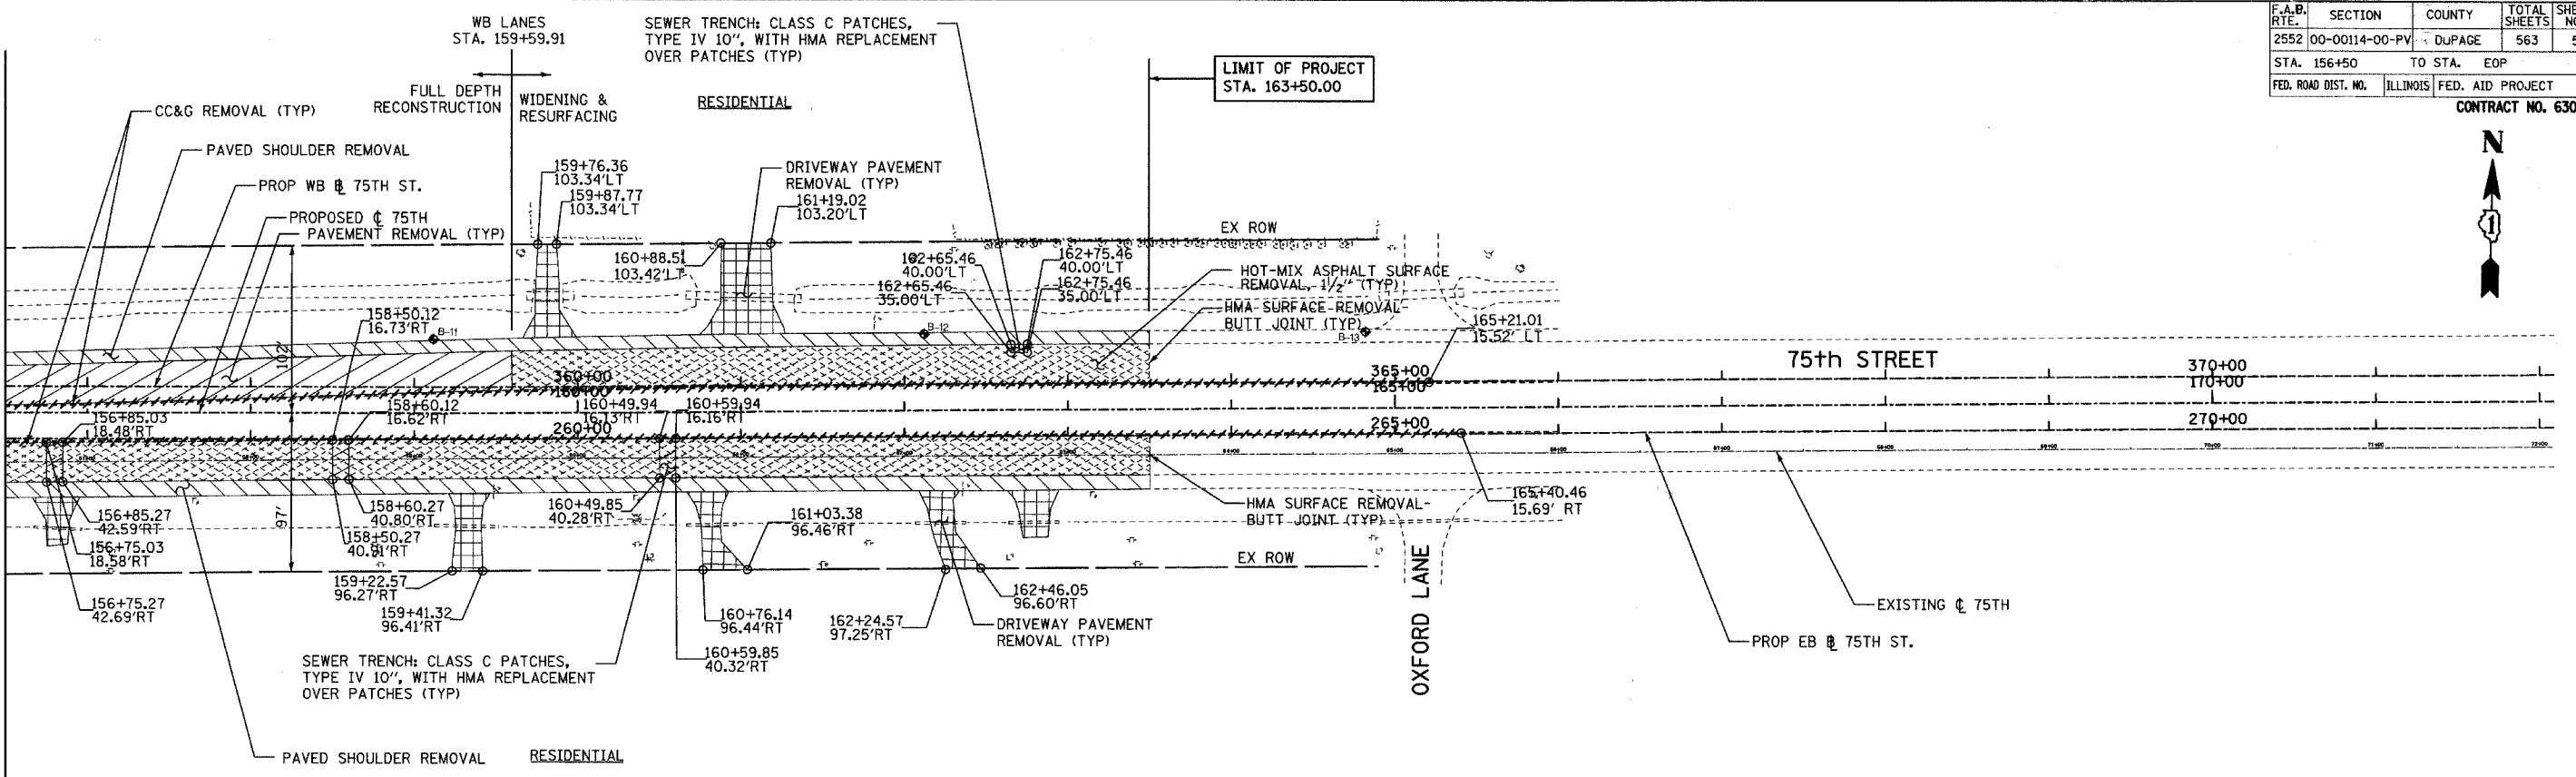

MATCHLINE STA. 156+50 - SEE SHEET 3 OF 4





REMOVAL LEGEND:

- PAVEMENT REMOVAL
- PAVED SHOULDER REMOVAL
- SIDEWALK REMOVAL
- DRIVEWAY PAVEMENT REMOVAL
- HOT-MIX ASPHALT SURFACE REMOVAL, 1/2"
- AGGREGATE REMOVAL (TO BE PAID FOR AS EARTH EXCAVATION)
- COMB CONC CURB & GUTTER REMOVAL
- GUARDRAIL REMOVAL
- CHAIN LINK FENCE REMOVAL
- SOIL BORING LOCATIONS
- TREE REMOVAL (UNITS) (NO UNIT SHOWN = <6)

REMOVAL NOTE:

ANY RAISED OR RECESSED REFLECTIVE PAVEMENT MARKERS SHALL BE REMOVED PRIOR TO ASPHALT SURFACE REMOVAL. COST SHALL NOT BE PAID FOR SEPARATELY, BUT INCLUDED IN THE COST OF HOT-MIX ASPHALT SURFACE REMOVAL, 1/2".

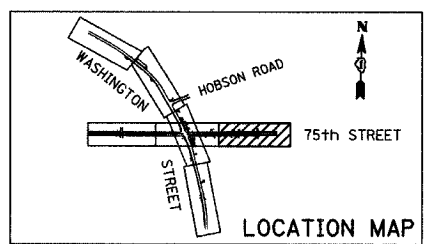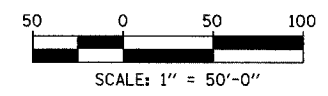

REVISIONS	
NAME	DATE

**INTERSECTION IMPROVEMENT
WASHINGTON STREET - 75th STREET
REMOVAL PLAN
75th STREET
SHEET 4 OF 4
STA. 156+50 TO 163+50**

CONSULTANT
TYLIN INTERNATIONAL

City of **Naperville**

DRAWN	SHEET NO.
CHECKED	
APPROVED	
DATE: APRIL 11, 2008	
SCALE:	
JOB NO. P-91-494-00	PROJECT NO. M-CMM-7003 (985)