




CC-CC
STAGES 2 AND 2A: N. WASHINGTON STREET; STA. 439+00 TO STA. 445+76

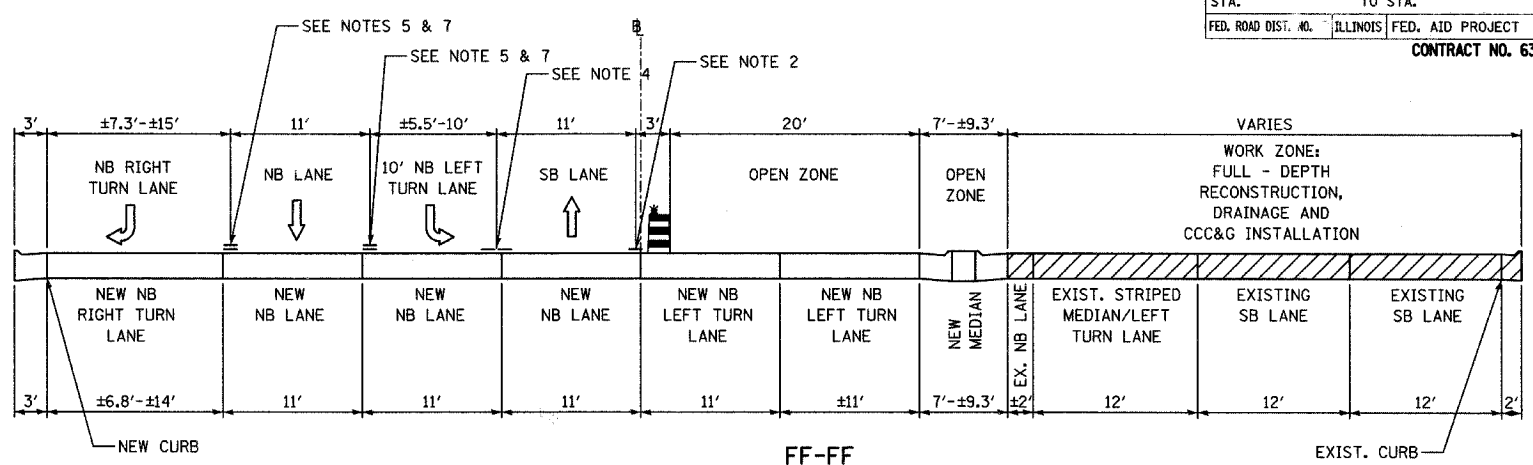


FF-FF
STAGE 2: S. WASHINGTON STREET; STA. 456+00 TO STA. 457+90

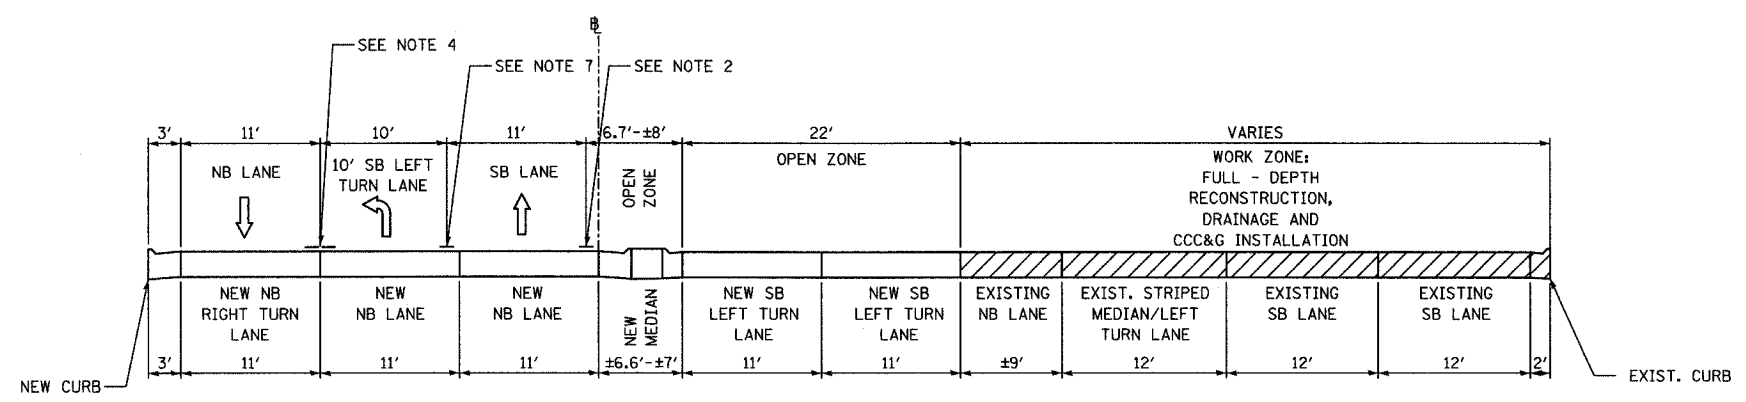

EE-EE
STAGES 2 AND 2A: N. WASHINGTON STREET; STA. 450+64 TO STA. 452+84

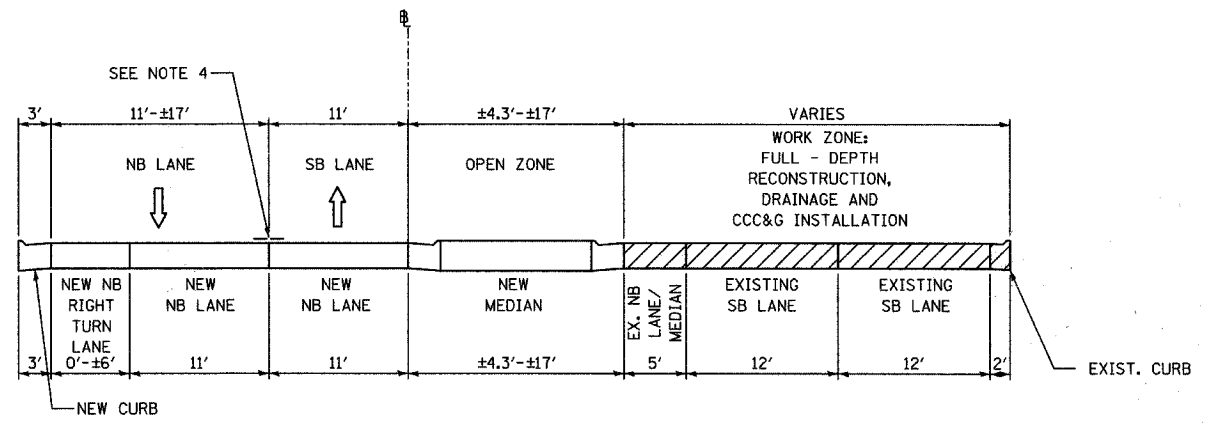

GG-GG
STAGE 2: S. WASHINGTON STREET; STA. 460+18 TO STA. 462+77

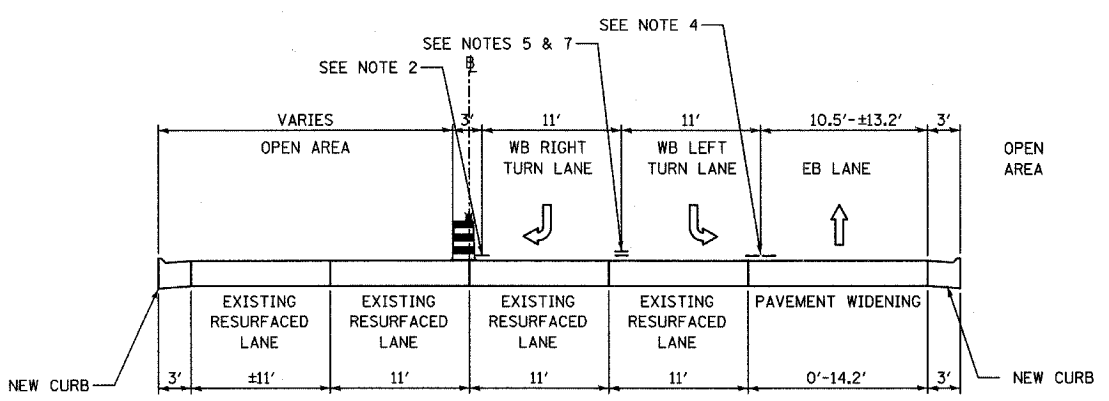

DD-DD
STAGES 2 AND 2A: HOBSON ROAD; STA. 701+08 TO STA. 702+24

- NOTE 1** - EXISTING PAVEMENT MARKING
- NOTE 2** - TEMPORARY PAVEMENT MARKING- LINE 4" (WHITE)
- NOTE 3** - TEMPORARY PAVEMENT MARKING- LINE 4" (YELLOW)
- NOTE 4** - TEMPORARY PAVEMENT MARKING- DOUBLE 4" (YELLOW), 11" CENTER TO CENTER
- NOTE 5** - TEMPORARY PAVEMENT MARKING- SKIP-DASH 4" (WHITE), 2' LINE WITH 6' SPACE
- NOTE 6** - TEMPORARY PAVEMENT MARKING- LINE 8" (WHITE)
- NOTE 7** - TEMPORARY PAVEMENT MARKING- LINE 6" (WHITE)
- NOTE 8** - TEMPORARY PAVEMENT MARKING- ON BARRIER WALL- LINE 6" (WHITE)
- NOTE 9** - TEMPORARY PAVEMENT MARKING- SKIP-DASH 4" (WHITE) 10' LINE WITH 30' SPACE
- NOTE 10** - TEMPORARY PAVEMENT MARKING- ON BARRIER WALL- LINE 6" (YELLOW)
- LEGEND:**
- TEMPORARY CONCRETE BARRIER (WITH REFLECTORS ON TOP AND SIDE FACING TRAFFIC)
 - TRAFFIC MOVEMENT
 - DRUM WITH MONO-DIRECTIONAL STEADY BURNING LIGHT
 - TYPE II BARRICADE WITH MONO-DIRECTIONAL STEADY BURNING LIGHT
 - WORK ZONE AREA
 - TEMPORARY PAVEMENT
- ALL NOT TYPICAL SECTIONS ARE DRAWN GOING UP-STATION
- DOUBLE YELLOW ONLY APPLIED ADJACENT TO MEDIAN - SEE PLANS FOR ADDITIONAL DETAIL

REVISIONS NAME DATE		INTERSECTION IMPROVEMENT WASHINGTON STREET - 75th STREET MAINTENANCE OF TRAFFIC TYPICAL SECTIONS SHEET 7 OF 13	City of
CONSULTANT TYLIN INTERNATIONAL			DRAWN: _____ CHECKED: _____ APPROVED: _____ DATE: APRIL 11, 2008 SCALE: _____ JOB NO. P-91-494-00 PROJECT NO. M-CMM-7003 (985)