




F.A.U. RTE.	SECTION	COUNTY	TOTAL SHEETS	SHEET NO.
2552	00-00114-00-PV	DuPAGE	563	76
STA.	TO STA.			
FED. ROAD DIST. NO.	ILLINOIS	FED. AID PROJECT	CONTRACT NO. 63024	

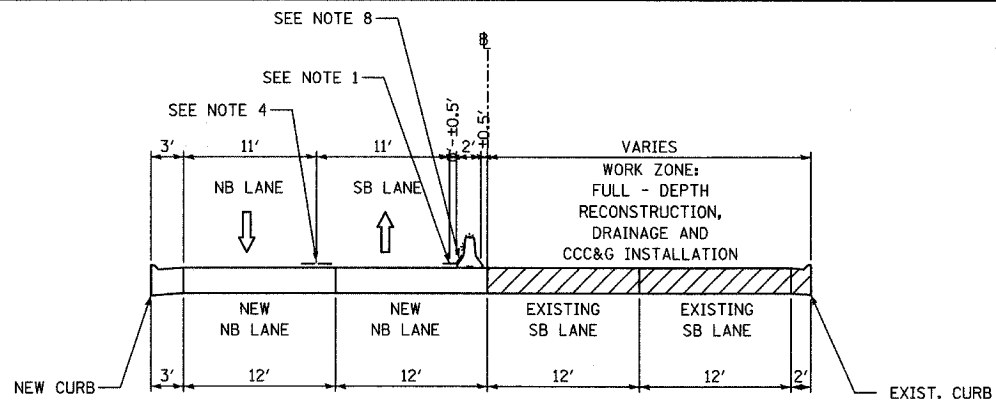


**HH-HH**  
STAGES 2 AND 2A : S. WASHINGTON STREET; STA. 465+56 TO STA. 467+53

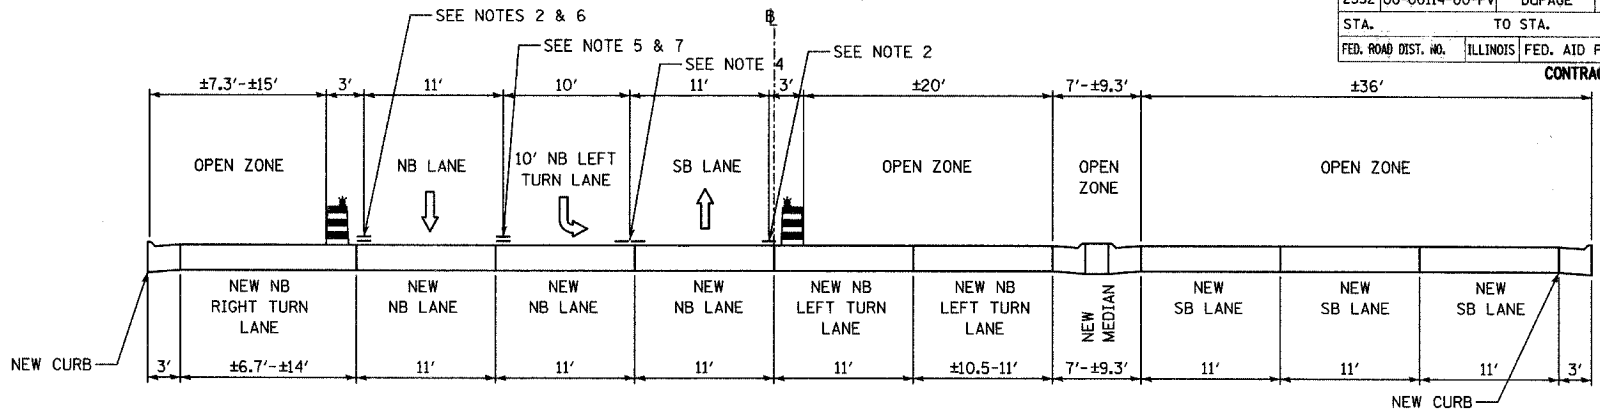


**KK-KK**  
STAGE 2A: S. WASHINGTON STREET; STA. 456+00 TO STA. 457+90

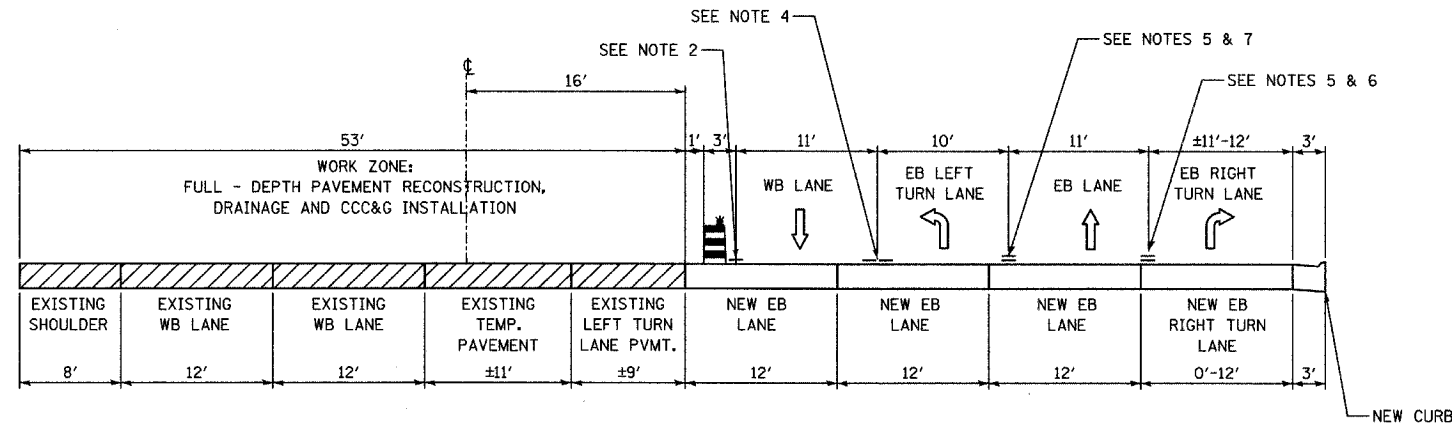

**II-II**  
STAGE 2: W. 75TH STREET; STA. 145+77 TO STA. 147+50

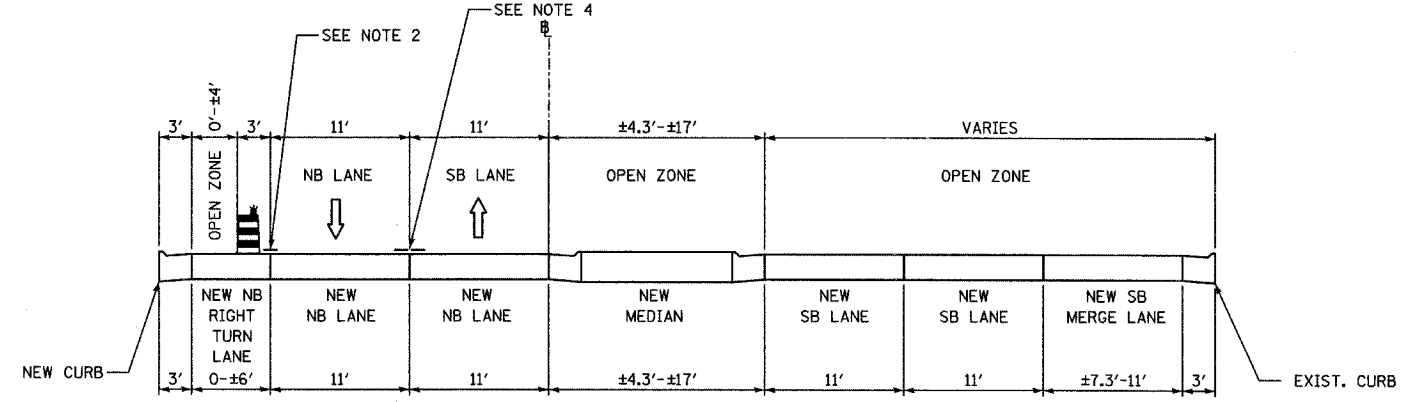

**LL-LL**  
STAGE 2A: S. WASHINGTON STREET; STA. 460+18 TO STA. 462+77

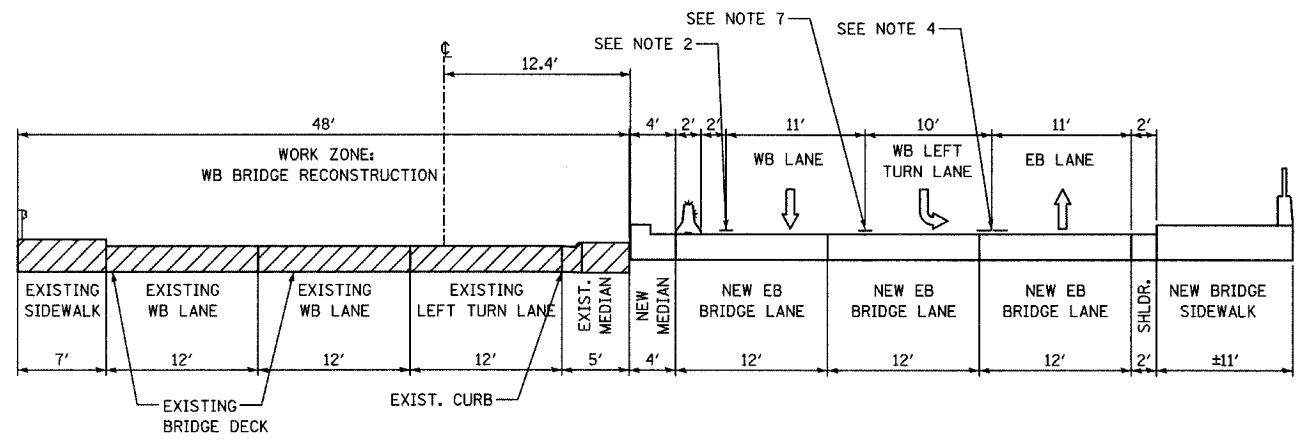

**JJ-JJ**  
STAGE 2: E. 75TH STREET; STA. 150+64 TO STA. 152+19

- NOTE 1** - EXISTING PAVEMENT MARKING
- NOTE 2** - TEMPORARY PAVEMENT MARKING- LINE 4" (WHITE)
- NOTE 3** - TEMPORARY PAVEMENT MARKING- LINE 4" (YELLOW)
- NOTE 4** - TEMPORARY PAVEMENT MARKING- DOUBLE 4" (YELLOW), 11" CENTER TO CENTER
- NOTE 5** - TEMPORARY PAVEMENT MARKING- SKIP-DASH 4" (WHITE), 2' LINE WITH 6' SPACE
- NOTE 6** - TEMPORARY PAVEMENT MARKING- LINE 8" (WHITE)
- NOTE 7** - TEMPORARY PAVEMENT MARKING- LINE 6" (WHITE)
- NOTE 8** - TEMPORARY PAVEMENT MARKING- ON BARRIER WALL- LINE 6" (WHITE)
- NOTE 9** - TEMPORARY PAVEMENT MARKING- SKIP-DASH 4" (WHITE) 10' LINE WITH 30' SPACE
- NOTE 10** - TEMPORARY PAVEMENT MARKING- ON BARRIER WALL- LINE 6" (YELLOW)
- LEGEND:**
- TEMPORARY CONCRETE BARRIER (WITH REFLECTORS ON TOP AND SIDE FACING TRAFFIC)
  - TRAFFIC MOVEMENT
  - DRUM WITH MONO-DIRECTIONAL STEADY BURNING LIGHT
  - TYPE II BARRICADE WITH MONO-DIRECTIONAL STEADY BURNING LIGHT
  - WORK ZONE AREA
  - TEMPORARY PAVEMENT
- ALL MOT TYPICAL SECTIONS ARE DRAWN GOING UP-STATION
- DOUBLE YELLOW ONLY APPLIED ADJACENT TO MEDIAN - SEE PLANS FOR ADDITIONAL DETAIL

<b>REVISIONS</b> NAME DATE		INTERSECTION IMPROVEMENT WASHINGTON STREET - 75th STREET MAINTENANCE OF TRAFFIC TYPICAL SECTIONS SHEET 8 OF 13	City of <b>Naperville</b>
CONSULTANT <b>TYLIN INTERNATIONAL</b>			DRAWN: _____ SHEET NO. _____ CHECKED: _____ APPROVED: _____ DATE: APRIL 11, 2008 SCALE: _____ JOB NO.: P-91-494-00 PROJECT NO.: M-CMM-7003 (985)

NAME

4/11/2008 10:26:40 AM