




PP-PP  
STAGE 2A: E. 75TH STREET; STA. 151+07 TO STA. 152+19

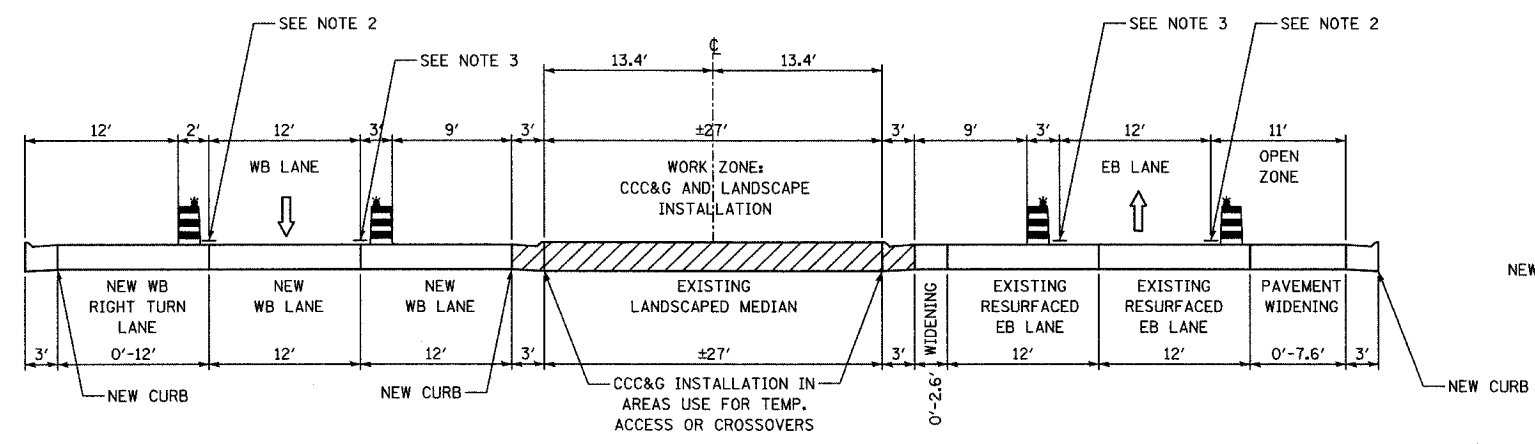

QQ-QQ  
STAGES 2A: E. 75TH STREET; STA. 156+75 TO STA. 163+40

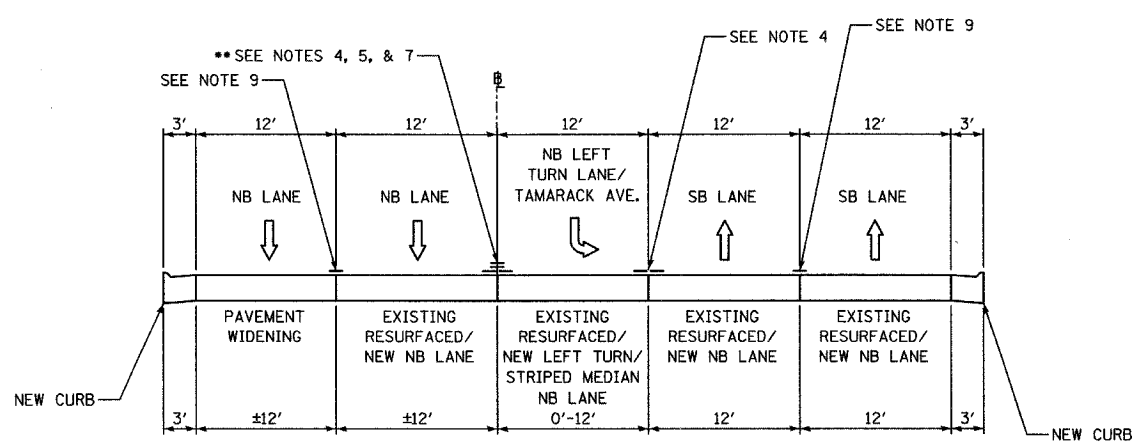

RR-RR  
STAGE 3: N. WASHINGTON STREET; STA. 427+95 TO STA. 434+39

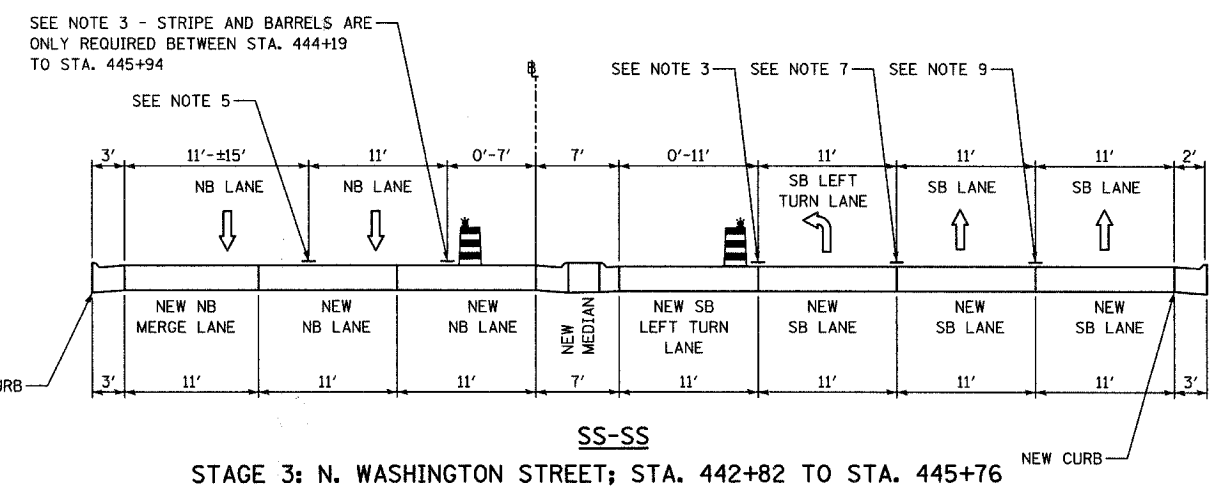

SS-SS  
STAGE 3: N. WASHINGTON STREET; STA. 442+82 TO STA. 445+76

- NOTE 1 - EXISTING PAVEMENT MARKING
- NOTE 2 - TEMPORARY PAVEMENT MARKING- LINE 4" (WHITE)
- NOTE 3 - TEMPORARY PAVEMENT MARKING- LINE 4" (YELLOW)
- NOTE 4 - TEMPORARY PAVEMENT MARKING- DOUBLE 4" (YELLOW), 11" CENTER TO CENTER
- NOTE 5 - TEMPORARY PAVEMENT MARKING- SKIP-DASH 4" (WHITE), 2' LINE WITH 6" SPACE
- NOTE 6 - TEMPORARY PAVEMENT MARKING- LINE 8" (WHITE)
- NOTE 7 - TEMPORARY PAVEMENT MARKING- LINE 6" (WHITE)
- NOTE 8 - TEMPORARY PAVEMENT MARKING- ON BARRIER WALL- LINE 6" (WHITE)
- NOTE 9 - TEMPORARY PAVEMENT MARKING- SKIP-DASH 4" (WHITE), 10' LINE WITH 30" SPACE
- NOTE 10 - TEMPORARY PAVEMENT MARKING- ON BARRIER WALL- LINE 6" (YELLOW)

- LEGEND:**
- TEMPORARY CONCRETE BARRIER (WITH REFLECTORS ON TOP AND SIDE FACING TRAFFIC)
  - TRAFFIC MOVEMENT
  - DRUM WITH MONO-DIRECTIONAL STEADY BURNING LIGHT
  - TYPE II BARRICADE WITH MONO-DIRECTIONAL STEADY BURNING LIGHT
  - WORK ZONE AREA
  - TEMPORARY PAVEMENT
- ALL NOT TYPICAL SECTIONS ARE DRAWN GOING UP-STATION  
 •• DOUBLE YELLOW ONLY APPLIED ADJACENT TO MEDIAN - SEE PLANS FOR ADDITIONAL DETAIL

REVISIONS	
NAME	DATE

INTERSECTION IMPROVEMENT  
 WASHINGTON STREET - 75th STREET  
 MAINTENANCE OF TRAFFIC  
 TYPICAL SECTIONS  
 SHEET 10 OF 13

CONSULTANT  
**TYLIN INTERNATIONAL**

City of **Naperville**

DRAWN: \_\_\_\_\_ SHEET NO. \_\_\_\_\_  
 CHECKED: \_\_\_\_\_  
 APPROVED: \_\_\_\_\_  
 DATE: APRIL 11, 2008  
 SCALE: \_\_\_\_\_  
 JOB NO.: P-91-494-00 PROJECT NO.: M-CMM-7003 (985)