




F.A.U. RTE.	SECTION	COUNTY	TOTAL SHEETS	SHEET NO.
2552	00-00114-00-PV	DuPAGE	563	79
STA.	TO STA.			
FED. ROAD DIST. NO.	ILLINOIS	FED. AID PROJECT		
CONTRACT NO. 63024				

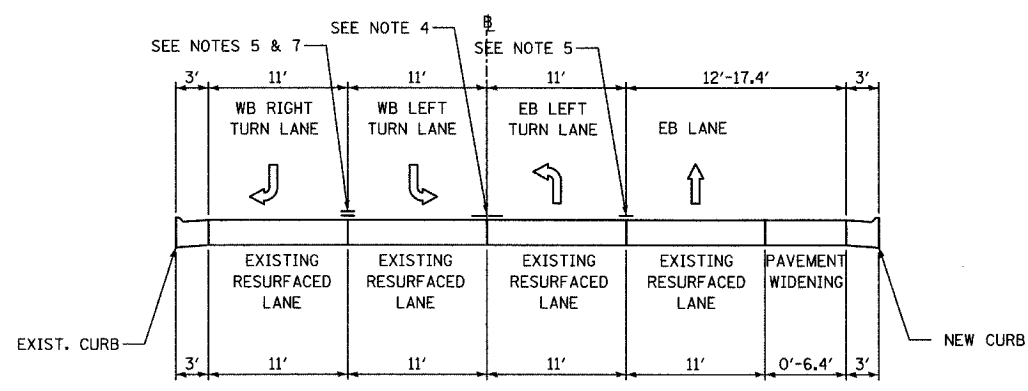


TT-TT
STAGE 3: HOBSON ROAD; STA. 701+51 TO STA. 702+24

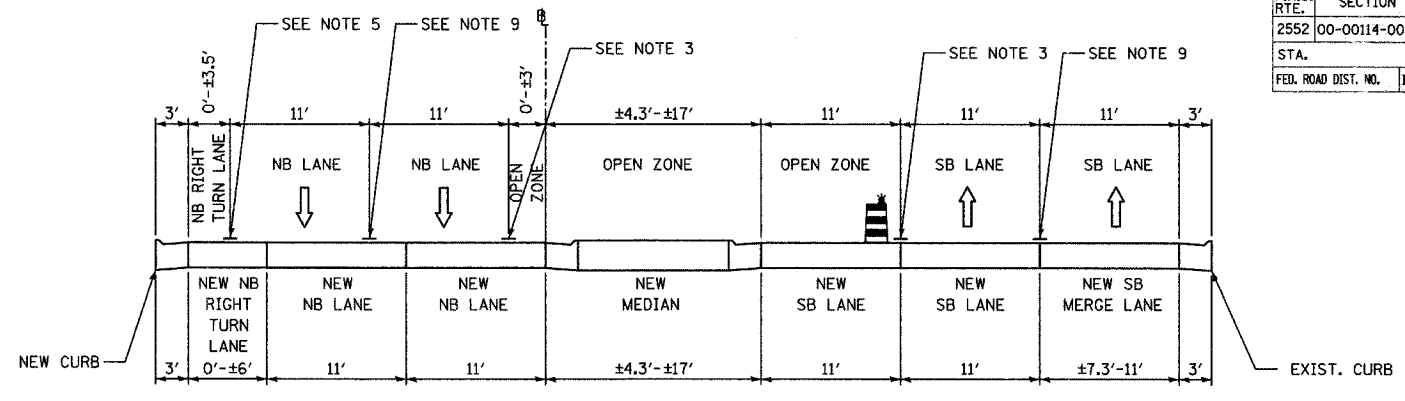


WW-WW
STAGE 3: S. WASHINGTON STREET; STA. 460+18 TO STA. 462+77

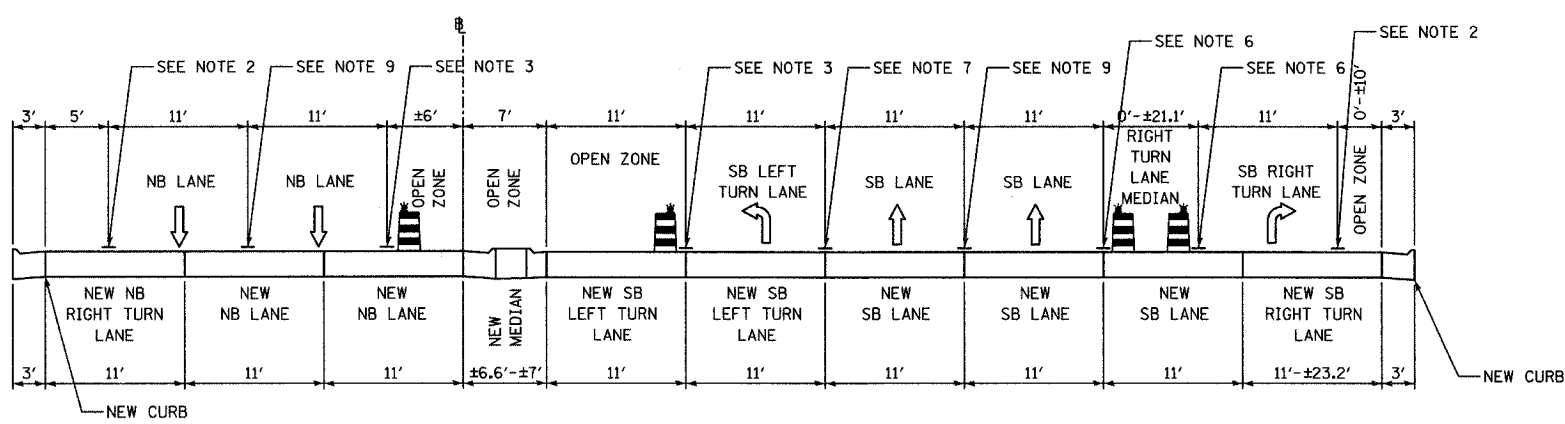

UU-UU
STAGE 3: N. WASHINGTON STREET; STA. 450+64 TO STA. 452+84

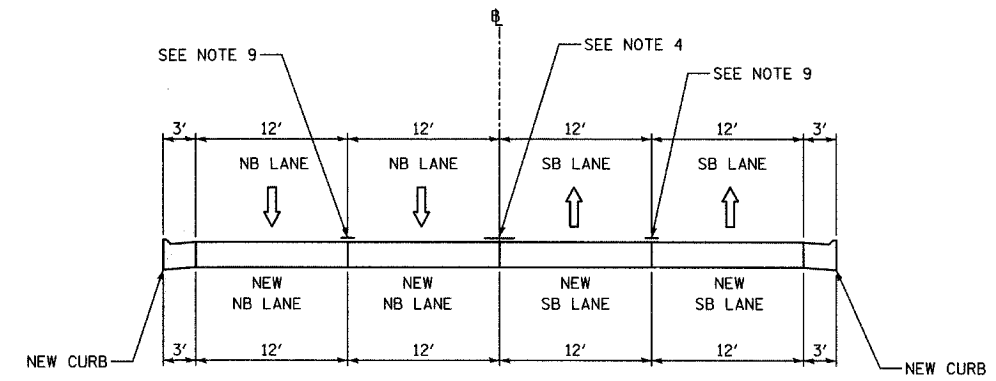

XX-XX
STAGE 3: S. WASHINGTON STREET; STA. 465+56 TO STA. 467+53

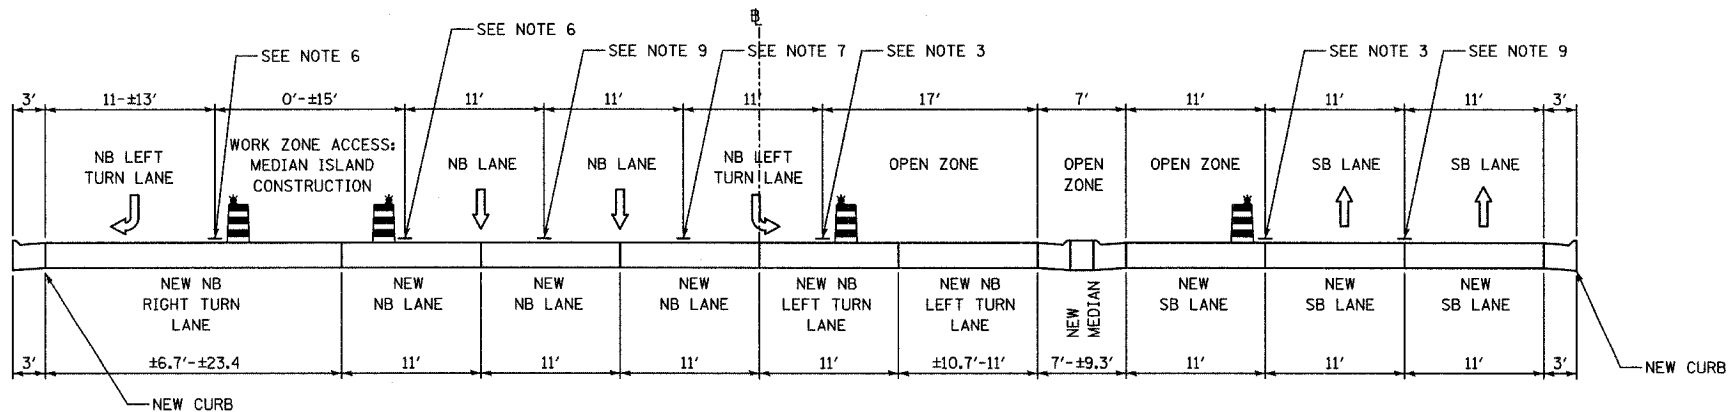

VV-VV
STAGE 3: S. WASHINGTON STREET; STA. 455+53 TO STA. 457+85

- NOTE 1** - EXISTING PAVEMENT MARKING
- NOTE 2** - TEMPORARY PAVEMENT MARKING- LINE 4" (WHITE)
- NOTE 3** - TEMPORARY PAVEMENT MARKING- LINE 4" (YELLOW)
- NOTE 4** - TEMPORARY PAVEMENT MARKING- DOUBLE 4" (YELLOW), 11" CENTER TO CENTER
- NOTE 5** - TEMPORARY PAVEMENT MARKING- SKIP-DASH 4" (WHITE), 2' LINE WITH 6' SPACE
- NOTE 6** - TEMPORARY PAVEMENT MARKING- LINE 8" (WHITE)
- NOTE 7** - TEMPORARY PAVEMENT MARKING- LINE 6" (WHITE)
- NOTE 8** - TEMPORARY PAVEMENT MARKING- ON BARRIER WALL- LINE 6" (WHITE)
- NOTE 9** - TEMPORARY PAVEMENT MARKING- SKIP-DASH 4" (WHITE) 10' LINE WITH 30' SPACE
- NOTE 10** - TEMPORARY PAVEMENT MARKING- ON BARRIER WALL- LINE 6" (YELLOW)
- LEGEND:**
- TEMPORARY CONCRETE BARRIER (WITH REFLECTORS ON TOP AND SIDE FACING TRAFFIC)
 - TRAFFIC MOVEMENT
 - DRUM WITH MONO-DIRECTIONAL STEADY BURNING LIGHT
 - TYPE II BARRICADE WITH MONO-DIRECTIONAL STEADY BURNING LIGHT
 - WORK ZONE AREA
 - TEMPORARY PAVEMENT
- ALL MOT TYPICAL SECTIONS ARE DRAWN GOING UP-STATION
- DOUBLE YELLOW ONLY APPLIED ADJACENT TO MEDIAN - SEE PLANS FOR ADDITIONAL DETAIL

REVISIONS NAME DATE		INTERSECTION IMPROVEMENT WASHINGTON STREET - 75th STREET MAINTENANCE OF TRAFFIC TYPICAL SECTIONS SHEET 11 OF 13	City of Naperville
CONSULTANT TYLIN INTERNATIONAL			DRAWN: _____ CHECKED: _____ APPROVED: _____ DATE: APRIL 11, 2008 SCALE: _____ JOB NO. P-91-494-00 PROJECT NO. M-CMM-7003 (985)

4/11/2008 10:28:41 AM