



F.A.U. RTE.	SECTION	COUNTY	TOTAL SHEETS	SHEET NO.
2552	00-00114-00-PV	DUPAGE	563	81C
STA.		TO STA.		
FED. ROAD DIST. NO.		FED. AID PROJECT		
CONTRACT NO. 63024				

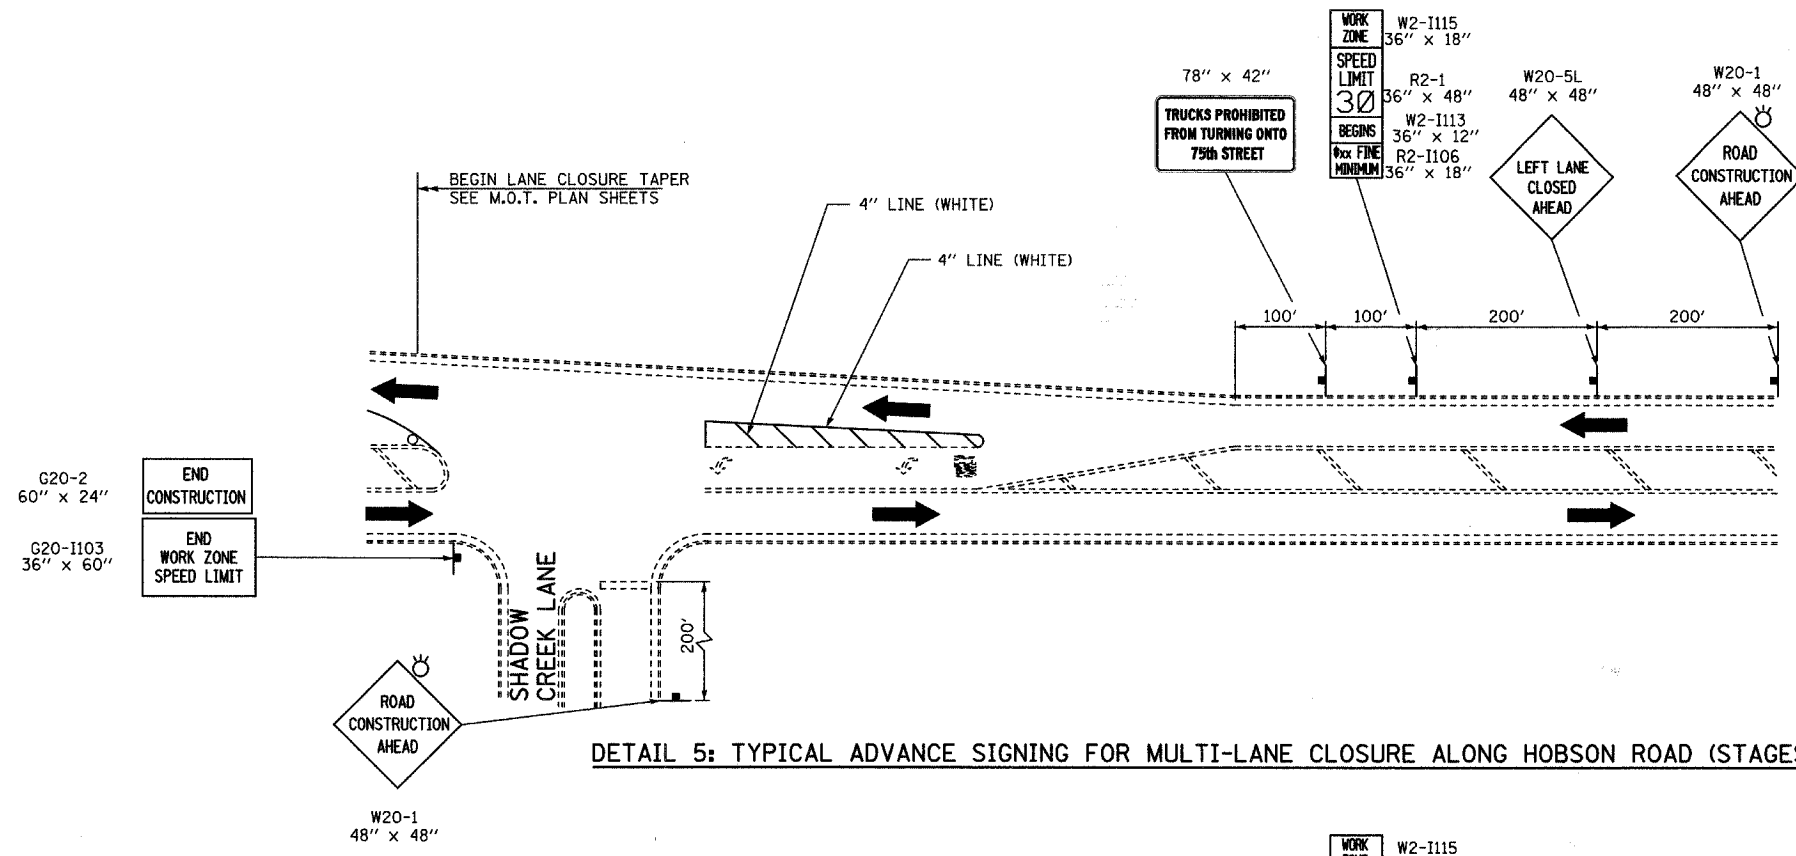

DETAIL 5: TYPICAL ADVANCE SIGNING FOR MULTI-LANE CLOSURE ALONG HOBSON ROAD (STAGES 1 AND 1A)

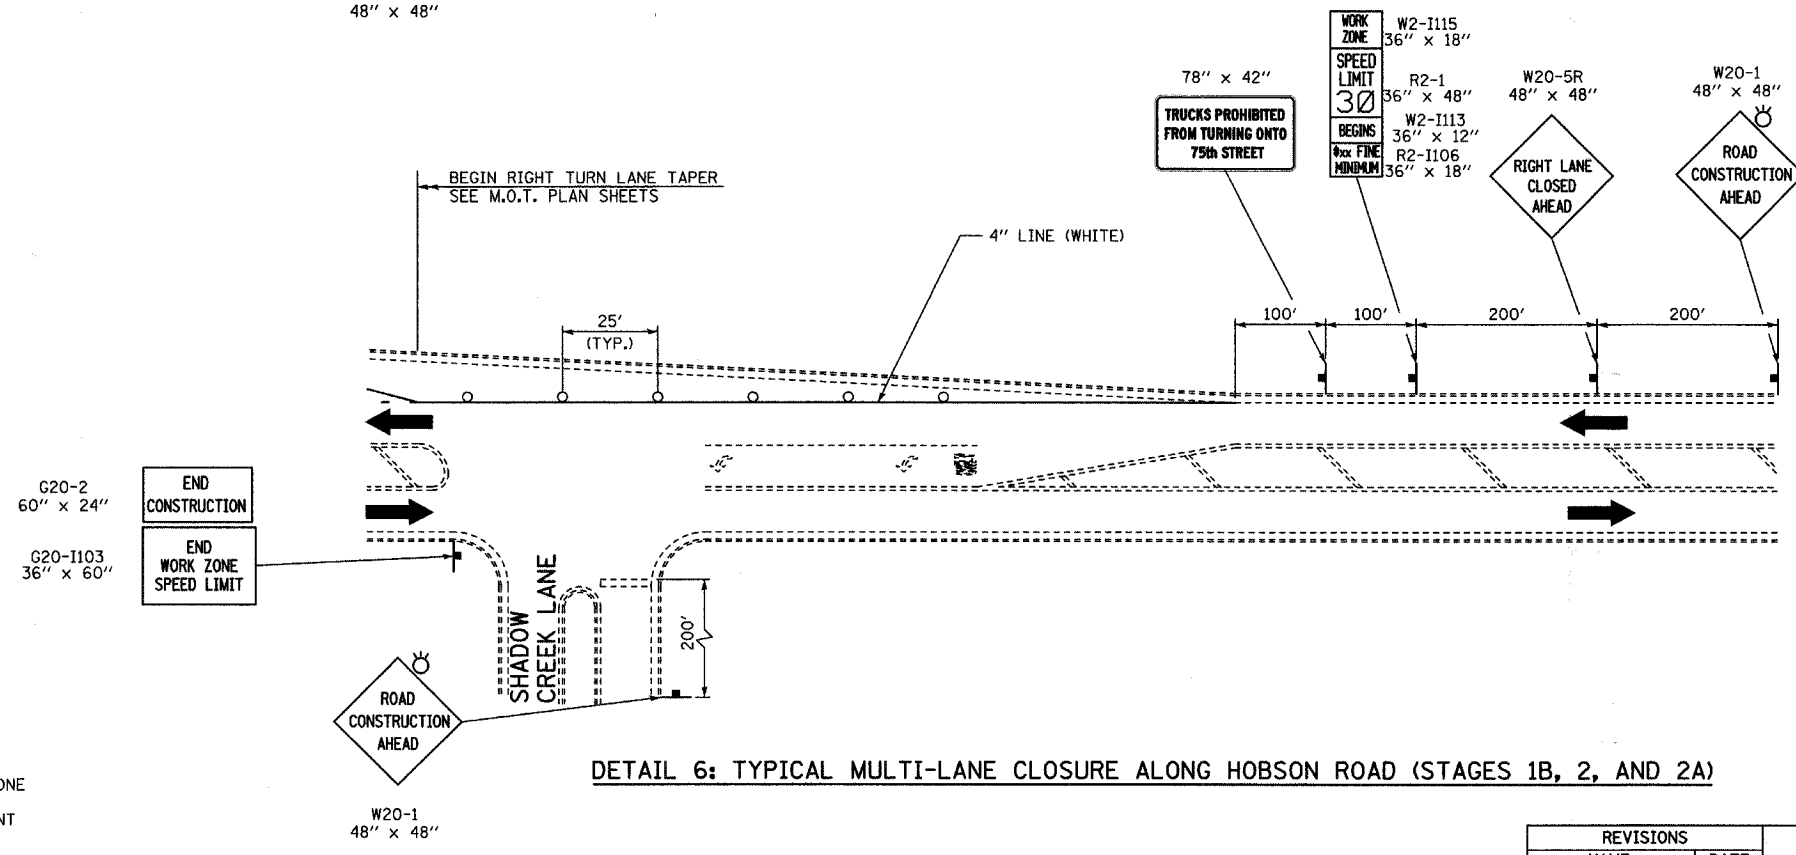

DETAIL 6: TYPICAL MULTI-LANE CLOSURE ALONG HOBSON ROAD (STAGES 1B, 2, AND 2A)

LEGEND:

- CONSTRUCTION ZONE
- TRAFFIC MOVEMENT
- TEMPORARY SIGN
- DRUMS W/ MONO-DIRECTIONAL STEADY BURNING LIGHT
- ARROW BOARD
- TYPE III BARRICADE W/2 FLASHING BIDIRECTIONAL LIGHTS

REVISIONS	
NAME	DATE

INTERSECTION IMPROVEMENT
 WASHINGTON STREET - 75th STREET
 MAINTENANCE OF TRAFFIC
 ADVANCED SIGNING AND
 LANE CLOSURE DETAILS
 SHEET 3 OF 3

CONSULTANT
TYLIN INTERNATIONAL

City of **Naperville**

DRAWN	SHEET NO.
CHECKED	
APPROVED	
DATE: APRIL 11, 2008	
SCALE: NONE	
JOB NO.: P-91-494-00	PROJECT NO.: M-CMM-7003 (985)

4/11/2008 10:28:44 AM