


F.A.B. RTE.	SECTION	COUNTY	TOTAL SHEETS	SHEET NO.
2552	00-00114-00-PV	DuPAGE	563	86
STA. 156+50	TO STA. 163+50	EOP		
FED. ROAD DIST. NO.	ILLINOIS	FED. AID PROJECT		
CONTRACT NO. 63024				


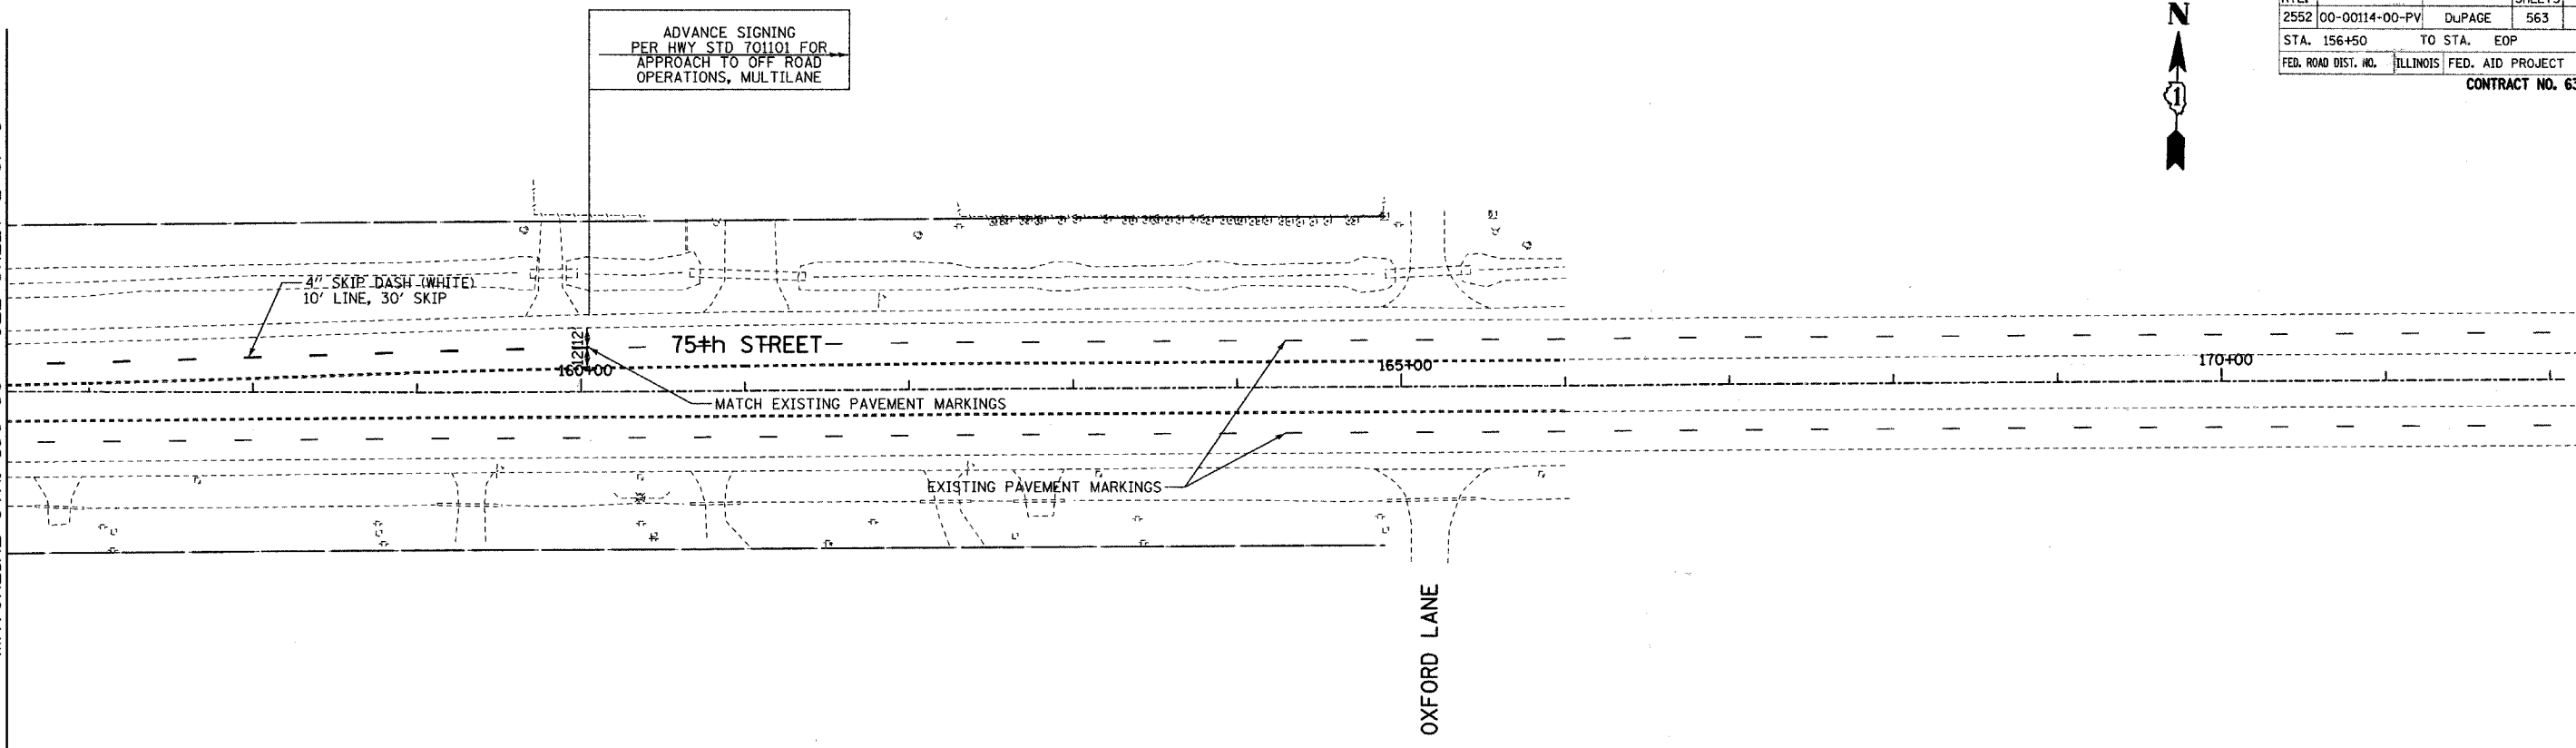


MATCHLINE STA. 156+50 - SEE SHEET 2 OF 3



LEGEND:

- CONSTRUCTION ZONE
- TEMPORARY PAVEMENT
- TRAFFIC MOVEMENT
- TEMPORARY SIGN (SEE M.O.T. SIGNING LEGEND)
- TYPE II BARRICADES OR DRUMS W/ MONO-DIRECTIONAL STEADY BURNING LIGHT
- TYPE III BARRICADE W/2 FLASHING BIDIRECTIONAL LIGHTS
- TEMPORARY CONCRETE BARRIER
- ARROW BOARD
- M.O.T. APPURTENANCES REMAINING FROM PREVIOUS STAGES

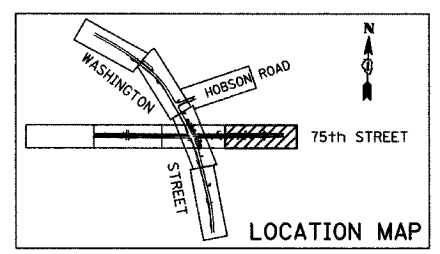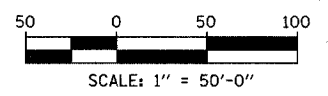

REVISIONS	
NAME	DATE

INTERSECTION IMPROVEMENT
WASHINGTON STREET - 75th STREET
MOT PLAN - PRE STAGE B
75th STREET
 SHEET 3 OF 3
 STA. 156+50 TO 163+50
 CONSULTANT
TYLIN INTERNATIONAL

City of **Naperville**

DRAWN:	SHEET NO.:
CHECKED:	
APPROVED:	
DATE: APRIL 11, 2008	
SCALE:	
JOB NO. P-91-494-00	PROJECT NO. M-CMM-7003 (985)

P:\020241\000\75mst3p05.dgn 4/11/2008 10:26:55 AM