



F.A.U. RTE.	SECTION	COUNTY	TOTAL SHEETS	SHEET NO.
2552	00-00114-00-PV	DuPAGE	563	95
STA.	TO STA.			
FED. ROAD DIST. NO.	ILLINOIS	FED. AID PROJECT		
CONTRACT NO. 63024				

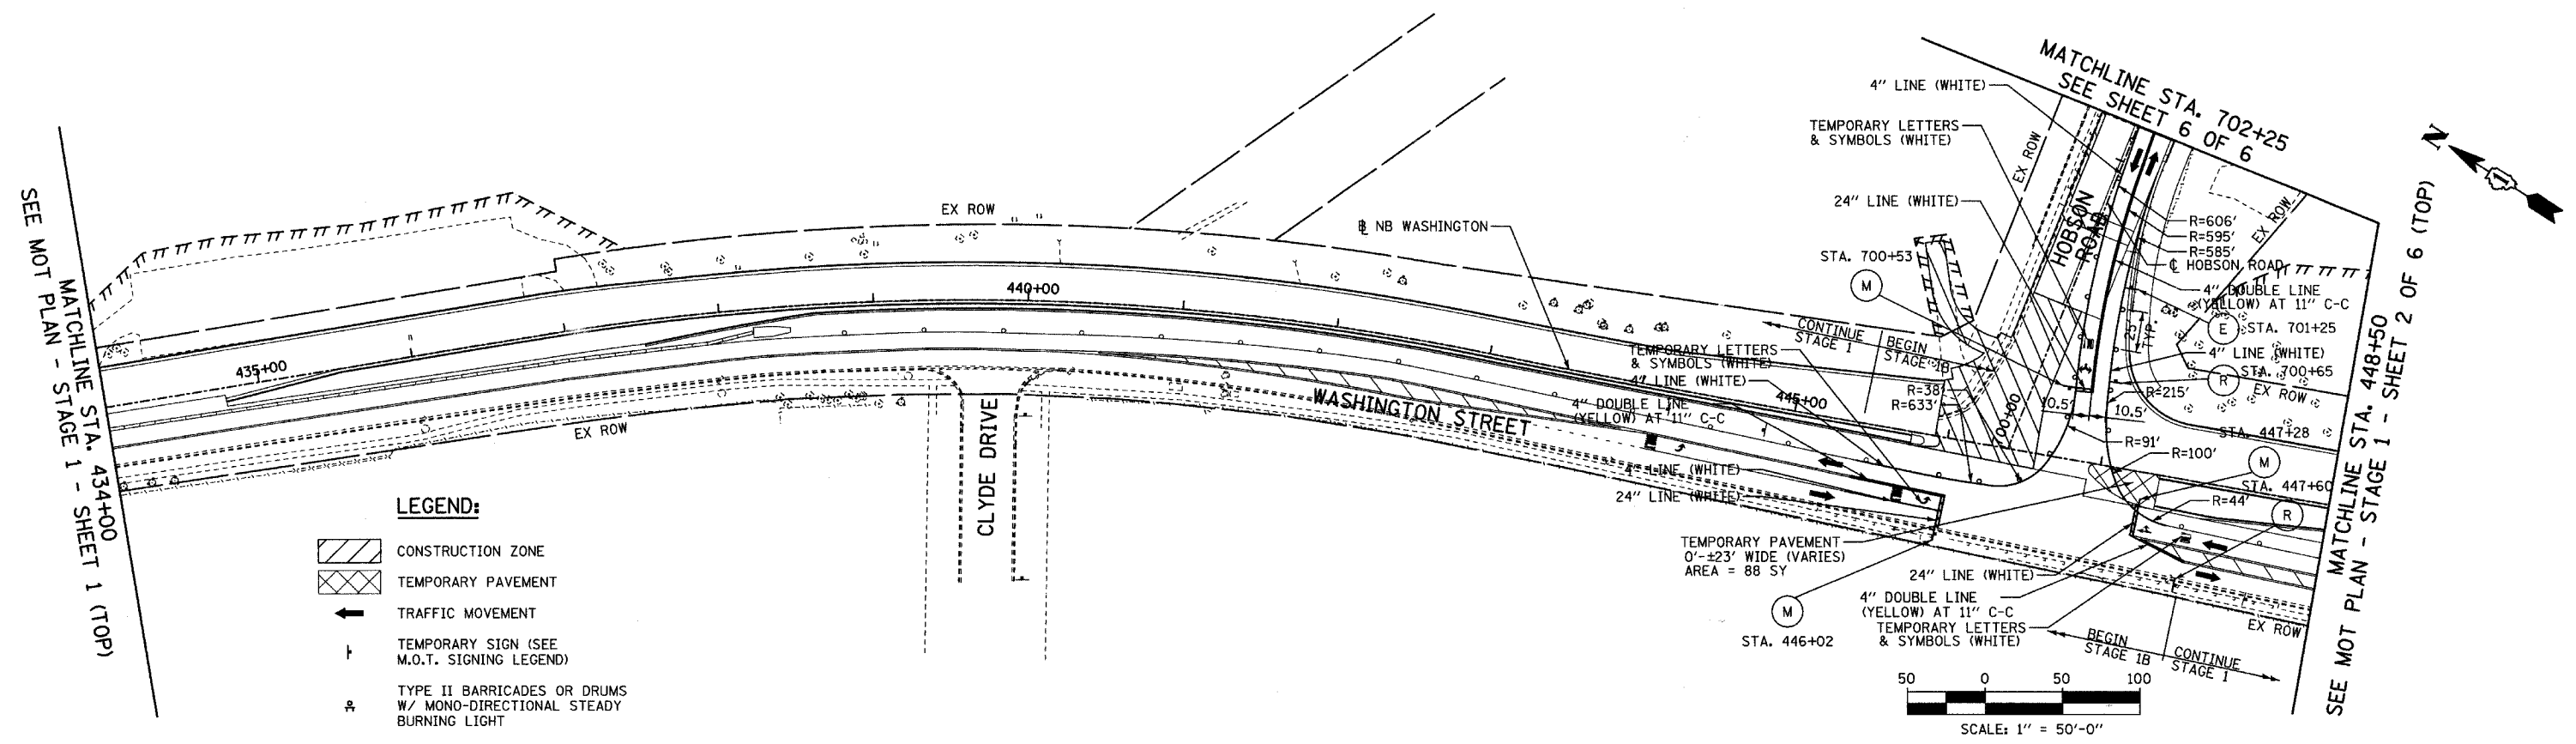

- LEGEND:**
- CONSTRUCTION ZONE
  - TEMPORARY PAVEMENT
  - TRAFFIC MOVEMENT
  - TEMPORARY SIGN (SEE M.O.T. SIGNING LEGEND)
  - TYPE II BARRICADES OR DRUMS W/ MONO-DIRECTIONAL STEADY BURNING LIGHT
  - TYPE III BARRICADE W/2 FLASHING BIDIRECTIONAL LIGHTS
  - TEMPORARY CONCRETE BARRIER
  - ARROW BOARD
  - M.O.T. APPURTENANCES REMAINING FROM PREVIOUS STAGES

**NOTE:**  
SOME TEMPORARY M.O.T. SIGNING REMAINS FROM PREVIOUS STAGES - SEE PREVIOUS STAGES FOR SIGN TYPE AND LOCATION

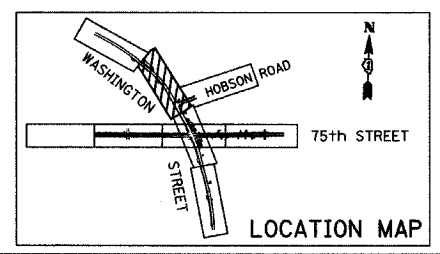

REVISIONS	
NAME	DATE

INTERSECTION IMPROVEMENT  
WASHINGTON STREET - 75th STREET  
MOT PLAN - STAGE 1B  
WASHINGTON STREET  
SHEET 1 OF 6  
STA. 434+00 TO STA. 448+50


CONSULTANT  
**TYLIN** INTERNATIONAL

City of **Naperville**

DRAWN: \_\_\_\_\_ SHEET NO. \_\_\_\_\_  
 CHECKED: \_\_\_\_\_  
 APPROVED: \_\_\_\_\_  
 DATE: APRIL 11, 2008  
 SCALE: \_\_\_\_\_  
 JOB NO.: P-91-494-00 PROJECT NO.: M-CMM-7003 (985)

SEE MOT PLAN - STAGE 1 - SHEET 1 (TOP)  
MATCHLINE STA. 434+00

SEE MOT PLAN - STAGE 1 - SHEET 2 OF 6 (TOP)  
MATCHLINE STA. 448+50

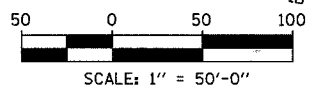

P:\63024\17\road\17\mots\1701.dgn 4/11/2008 10:27:09 AM