


F.A.R. RTE.	SECTION	COUNTY	TOTAL SHEETS	SHEET NO.
2552	00-00114-00-PV	DUPAGE	563	104
STA. 156+50	TO STA. EOP			
FED. ROAD DIST. NO.	ILLINOIS	FED. AID PROJECT		
CONTRACT NO. 63024				



MATCHLINE STA. 156+50 - SEE SHEET 3 OF 5


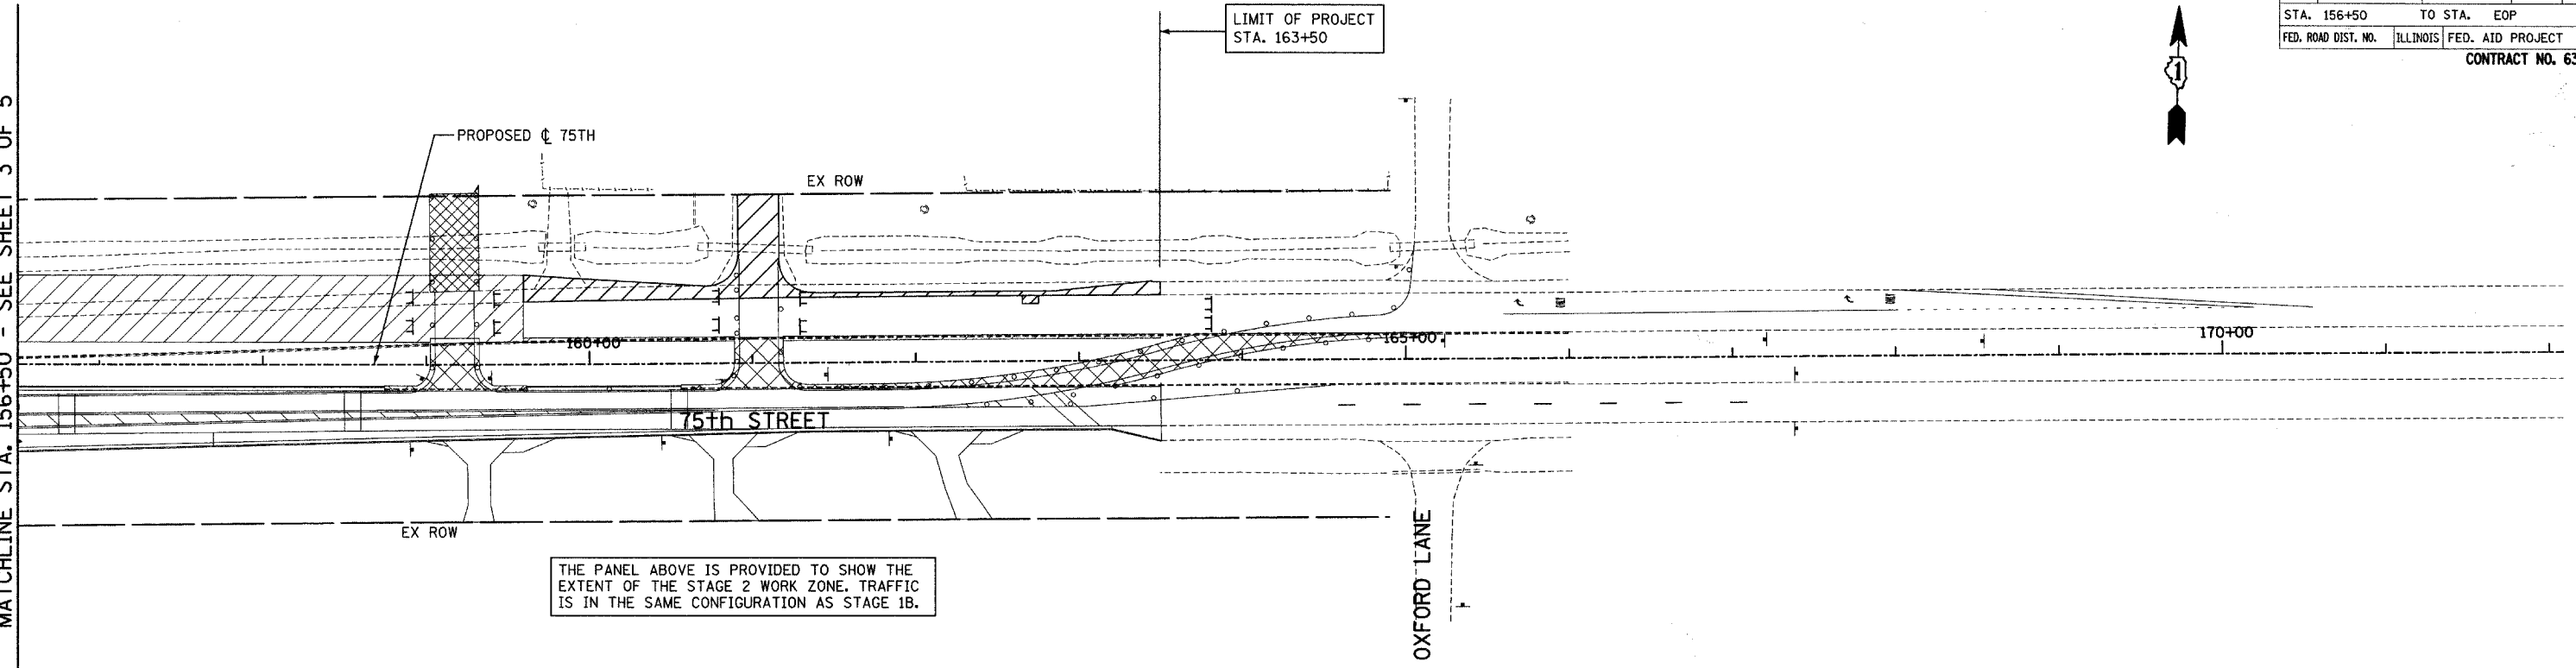


THE PANEL ABOVE IS PROVIDED TO SHOW THE EXTENT OF THE STAGE 2 WORK ZONE. TRAFFIC IS IN THE SAME CONFIGURATION AS STAGE 1B.

**LEGEND:**

- CONSTRUCTION ZONE
- TEMPORARY PAVEMENT
- TRAFFIC MOVEMENT
- TEMPORARY SIGN (SEE M.O.T. SIGNING LEGEND)
- TYPE II BARRICADES OR DRUMS W/ MONO-DIRECTIONAL STEADY BURNING LIGHT
- TYPE III BARRICADE W/2 FLASHING BIDIRECTIONAL LIGHTS
- TEMPORARY CONCRETE BARRIER
- ARROW BOARD
- M.O.T. APPURTENANCES REMAINING FROM PREVIOUS STAGES

**NOTE:**  
SOME TEMPORARY M.O.T. SIGNING REMAINS FROM PREVIOUS STAGES - SEE PREVIOUS STAGE OR STAGES FOR SIGN TYPE AND LOCATION.

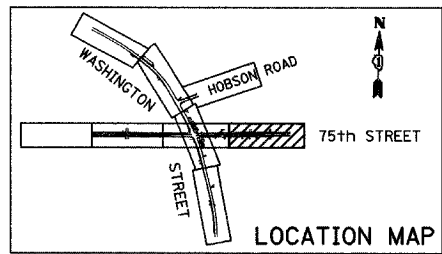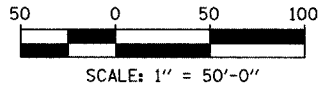

REVISIONS	
NAME	DATE

**INTERSECTION IMPROVEMENT**  
**WASHINGTON STREET - 75th STREET**  
**MOT PLAN - STAGE 2**  
**75th STREET**  
 SHEET 4 OF 5  
 STA. 156+50 TO 163+50

CONSULTANT  
**TYLIN INTERNATIONAL**

City of **Naperville**

DRAWN:	SHEET NO.
CHECKED:	
APPROVED:	
DATE: APRIL 11, 2008	
SCALE:	
JOB NO.: P-9J-494-00	PROJECT NO.: M-CMM-7003 (985)

4/11/2008 2:27:35 PM