
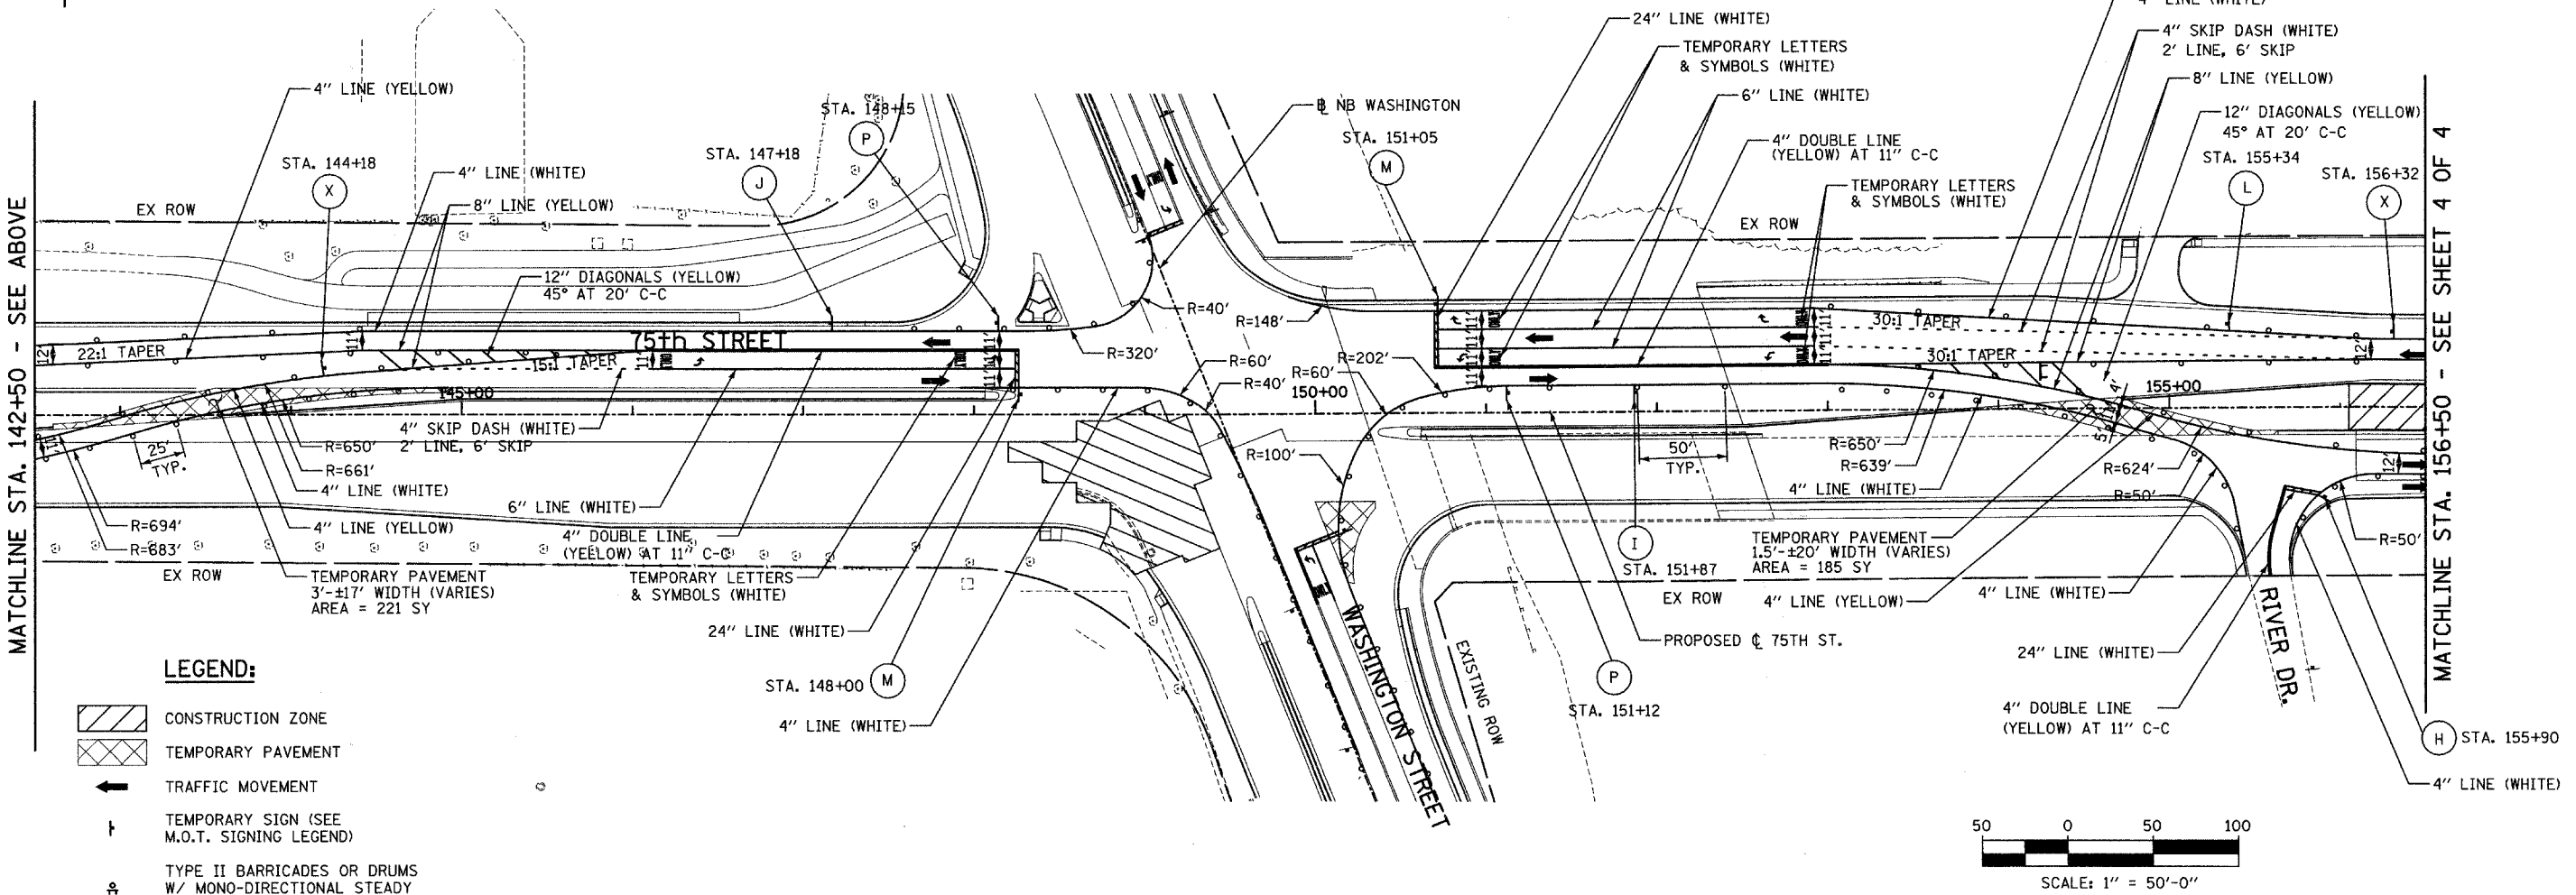


F.A.U. RTE.	SECTION	COUNTY	TOTAL SHEETS	SHEET NO.
2552	00-00114-00-PV	DUPAGE	563	108
STA.		TO STA.		
FED. ROAD DIST. NO.		ILLINOIS FED. AID PROJECT		

CONTRACT NO. 63024

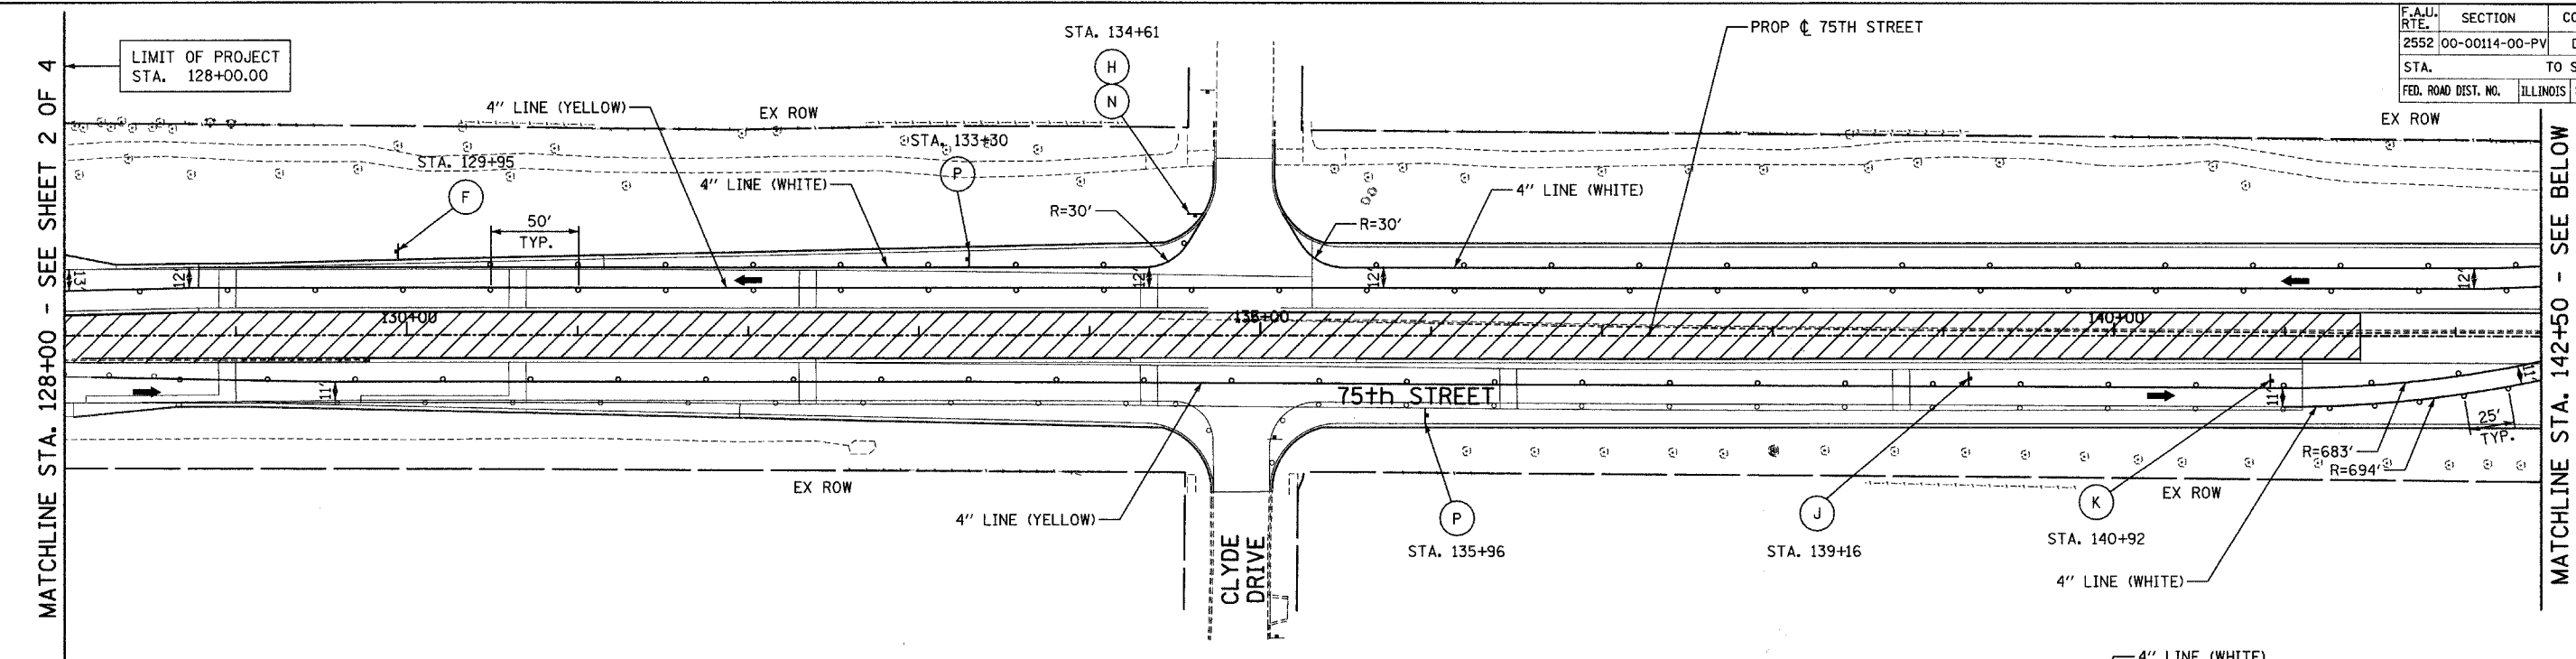


**LEGEND:**

- CONSTRUCTION ZONE
- TEMPORARY PAVEMENT
- TRAFFIC MOVEMENT
- TEMPORARY SIGN (SEE M.O.T. SIGNING LEGEND)
- TYPE II BARRICADES OR DRUMS W/ MONO-DIRECTIONAL STEADY BURNING LIGHT
- TYPE III BARRICADE W/2 FLASHING BIDIRECTIONAL LIGHTS
- TEMPORARY CONCRETE BARRIER
- ARROW BOARD
- M.O.T. APPURTENANCES REMAINING FROM PREVIOUS STAGES

**NOTE:**

SOME TEMPORARY M.O.T. SIGNING REMAINS FROM PREVIOUS STAGES - SEE PREVIOUS STAGE OR STAGES FOR SIGN TYPE AND LOCATION.

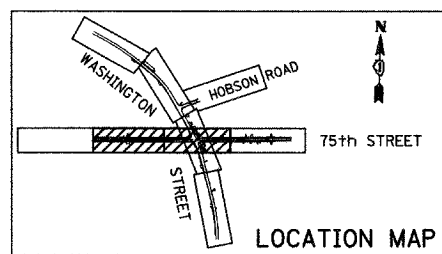

REVISIONS	
NAME	DATE

INTERSECTION IMPROVEMENT  
 WASHINGTON STREET - 75th STREET  
 MOT PLAN - STAGE 2A  
 75th STREET  
 SHEET 3 OF 4  
 STA. 128+00 TO STA. 156+50

CONSULTANT  
**TYLIN** INTERNATIONAL

City of **Naperville**

DRAWN: \_\_\_\_\_ SHEET NO. \_\_\_\_\_  
 CHECKED: \_\_\_\_\_  
 APPROVED: \_\_\_\_\_  
 DATE: APRIL 11, 2008  
 SCALE: \_\_\_\_\_  
 JOB NO.: P-9I-494-00 PROJECT NO.: M-CMM-7003 (985)

MATCHLINE STA. 128+00 - SEE SHEET 2 OF 4

MATCHLINE STA. 142+50 - SEE BELOW

MATCHLINE STA. 142+50 - SEE ABOVE

MATCHLINE STA. 156+50 - SEE SHEET 4 OF 4

4/11/2008 2:27:41 PM