


F.A.R. RTE.	SECTION	COUNTY	TOTAL SHEETS	SHEET NO.
2552	00-00114-00-PV	DUPAGE	563	109
STA. 156+50		TO STA. EOP		
FED. ROAD DIST. NO.		ILLINOIS FED. AID PROJECT		
CONTRACT NO. 63024				



ADVANCE SIGNING
PER HWY STD 701601 FOR
APPROACH TO LANE CLOSURE
LANE CLOSURE
PER HWY STD 701601

LIMIT OF PROJECT
STA. 163+50

MATCHLINE STA. 156+50 - SEE SHEET 3 OF 4


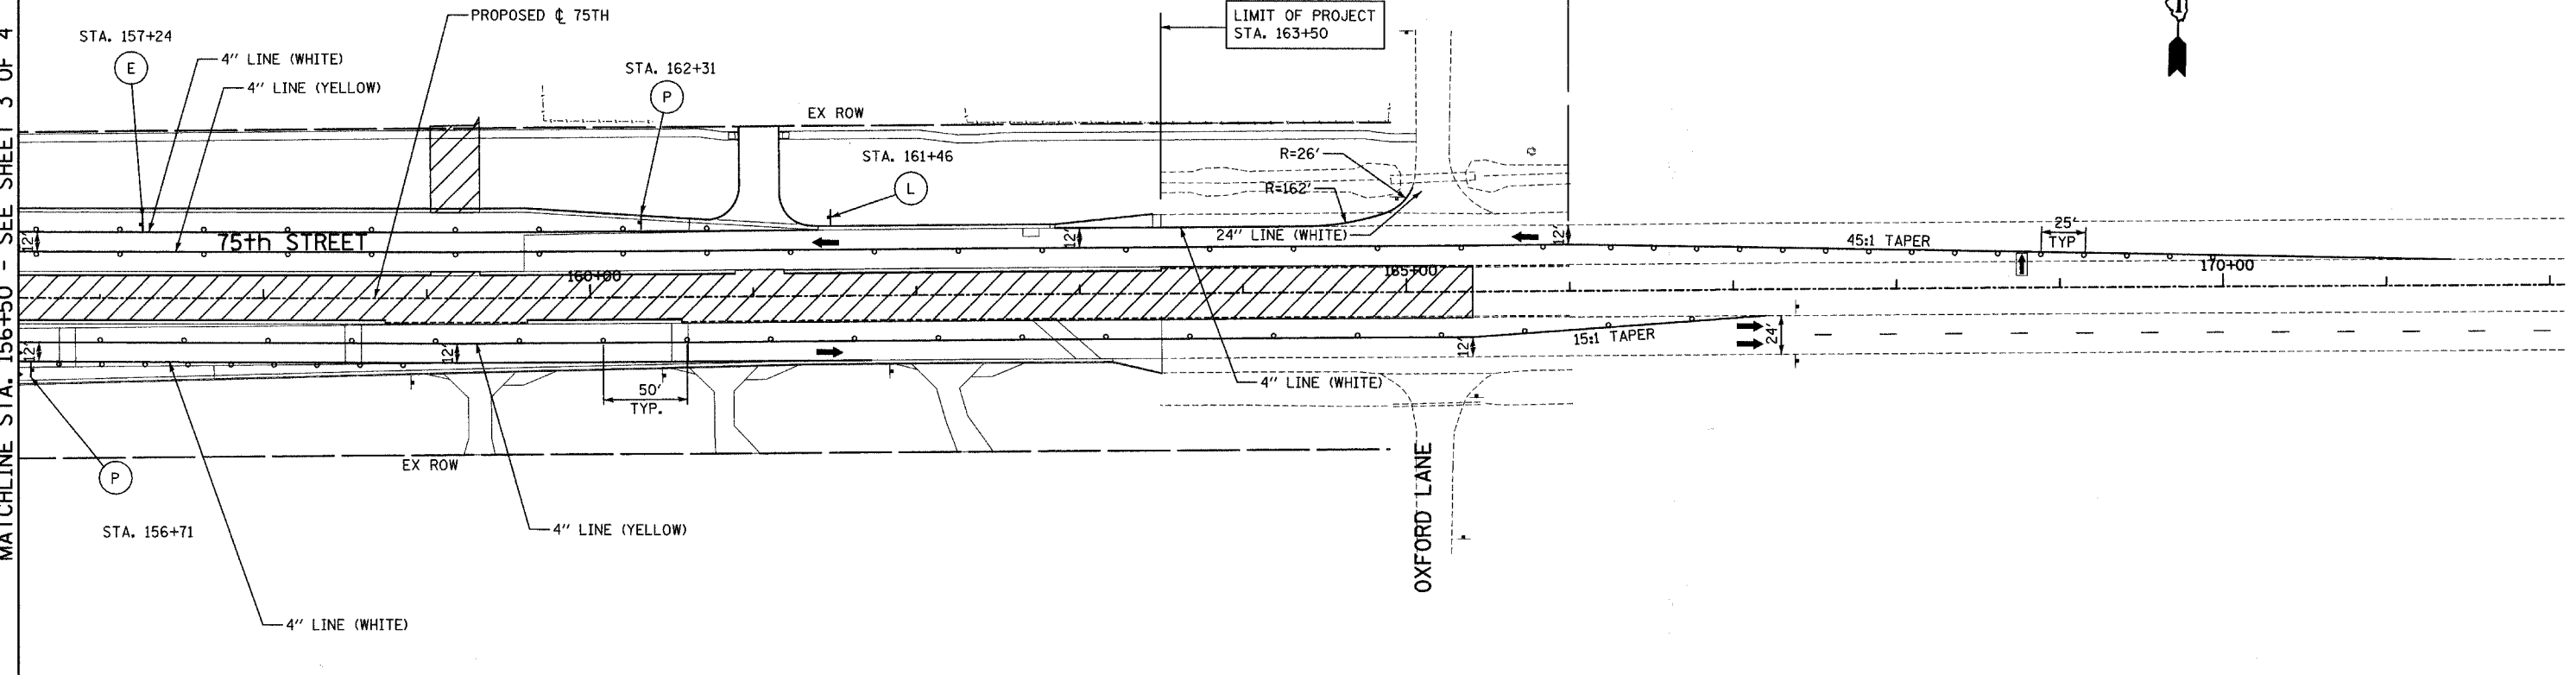


LEGEND:

- CONSTRUCTION ZONE
- TEMPORARY PAVEMENT
- TRAFFIC MOVEMENT
- TEMPORARY SIGN (SEE M.O.T. SIGNING LEGEND)
- TYPE II BARRICADES OR DRUMS W/ MONO-DIRECTIONAL STEADY BURNING LIGHT
- TYPE III BARRICADE W/2 FLASHING BIDIRECTIONAL LIGHTS
- TEMPORARY CONCRETE BARRIER
- ARROW BOARD
- M.O.T. APPURTENANCES REMAINING FROM PREVIOUS STAGES

NOTE:

SOME TEMPORARY M.O.T. SIGNING REMAINS FROM PREVIOUS STAGES - SEE PREVIOUS STAGE OR STAGES FOR SIGN TYPE AND LOCATION.

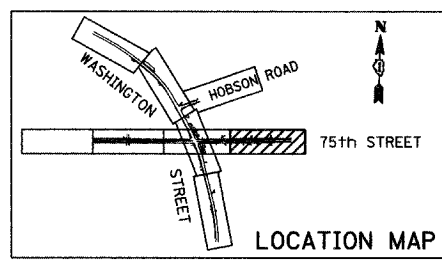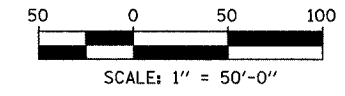

REVISIONS	
NAME	DATE

INTERSECTION IMPROVEMENT
WASHINGTON STREET - 75th STREET
MOT PLAN - STAGE 2A
75th STREET
SHEET 4 OF 4
STA. 156+50 TO 163+50

CONSULTANT
TYLIN INTERNATIONAL

City of **Naperville**

DRAWN	SHEET NO.
CHECKED	
APPROVED	
DATE: APRIL 11, 2008	
SCALE:	
JOB NO: P-9I-494-00	PROJECT NO: M-CMM-7003 (985)

4/11/2008 2:27:42 PM