
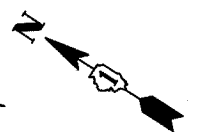
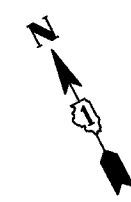




F.A.U. RTE.	SECTION	COUNTY	TOTAL SHEETS	SHEET NO.
2552	00-00114-00-PV	DuPAGE	563	122
STA.	TO STA.			
FED. ROAD DIST. NO.	ILLINOIS	FED. AID PROJECT		
CONTRACT NO. 63024				

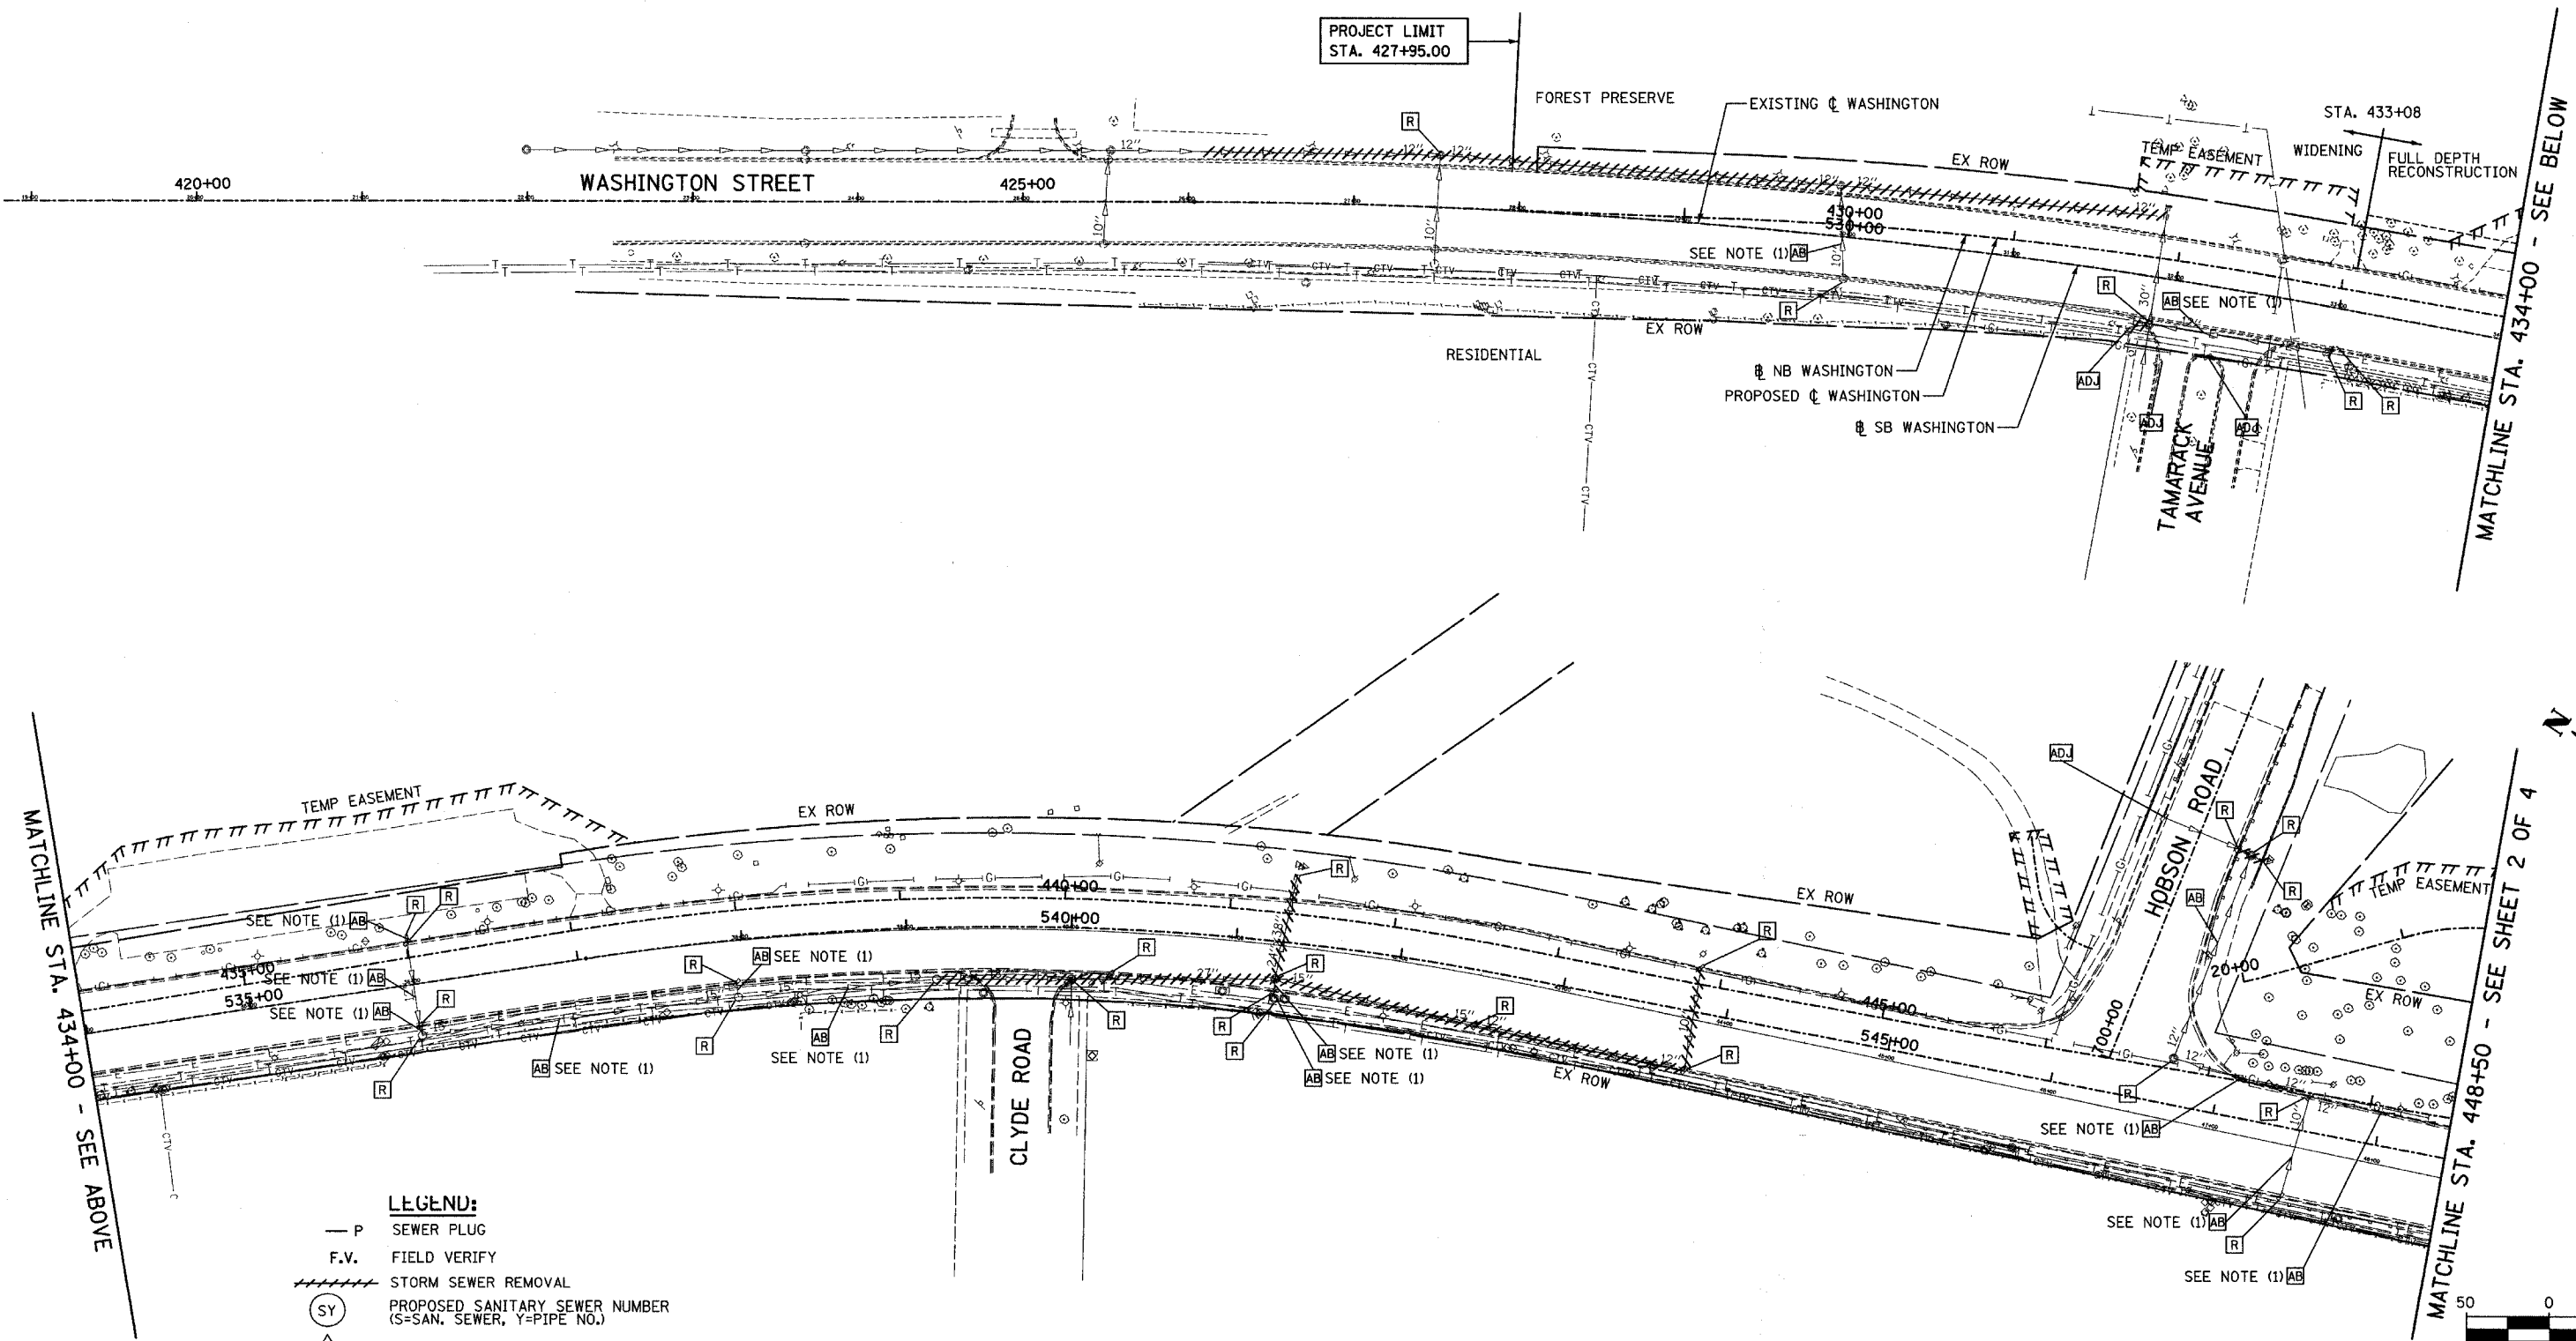

- LEGEND:**
- P SEWER PLUG
 - F.V. FIELD VERIFY
 - STORM SEWER REMOVAL
 - (SY) PROPOSED SANITARY SEWER NUMBER (S=SAN. SEWER, Y=PIPE NO.)
 - △(SY) PROPOSED STRUCTURE NUMBER (S=SAN. SEWER, Y=STRUCTURE NO.)


NOTES:

1. ABANDONED SEWER TO BE FILLED WITH CONTROLLED LOW STRENGTH MATERIAL. SEE SCHEDULE FOR DETAILS.

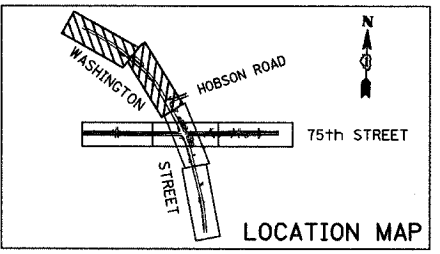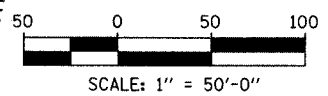

REVISIONS	
NAME	DATE

INTERSECTION IMPROVEMENT
 WASHINGTON STREET - 75th STREET
 EXISTING UTILITIES AND
 DRAINAGE REMOVAL PLAN
 WASHINGTON STREET
 SHEET 1 OF 4
 STA. 426+04.578 TO STA. 448+50
 CONSULTANT
TYLIN INTERNATIONAL

City of  **Naperville**

DRAWN	SHEET NO.
CHECKED	
APPROVED	
DATE: APRIL 11, 2008	
SCALE	
JOB NO.: P-91-494-00	PROJECT NO.: M-CMM-7003 (985)