

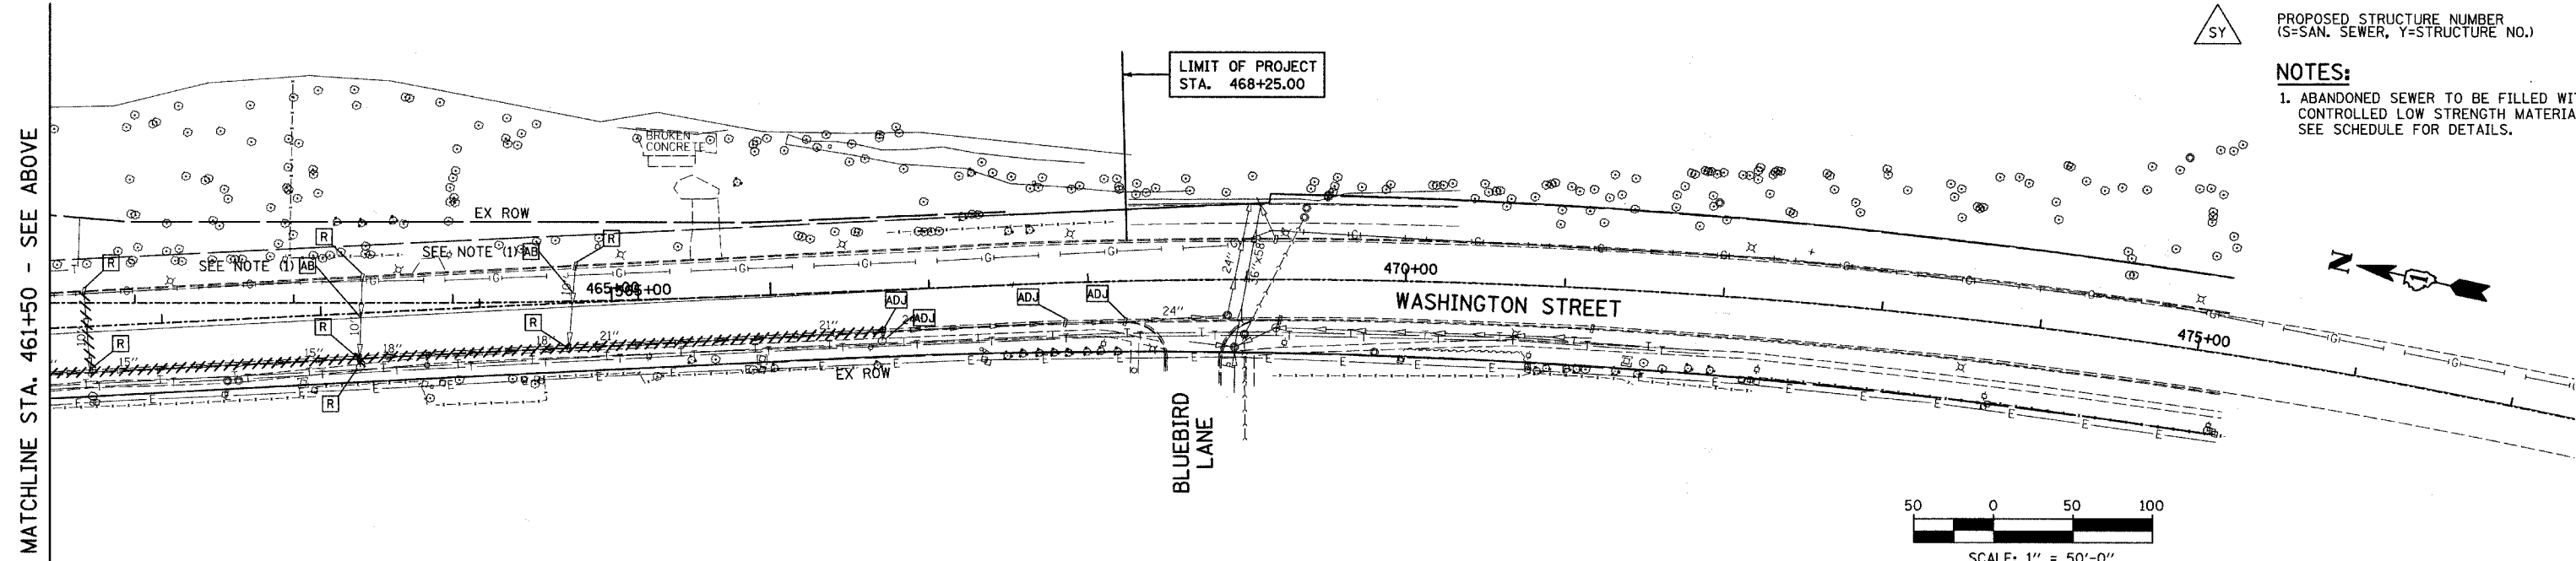
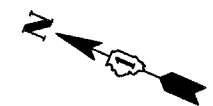


F.A.U. RTE.	SECTION	COUNTY	TOTAL SHEETS	SHEET NO.
2552	00-00114-00-PV	DUPAGE	563	123
STA. 448+50		TO STA. 467+55		
FED. ROAD DIST. NO.	ILLINOIS	FED. AID PROJECT		
CONTRACT NO. 63024				

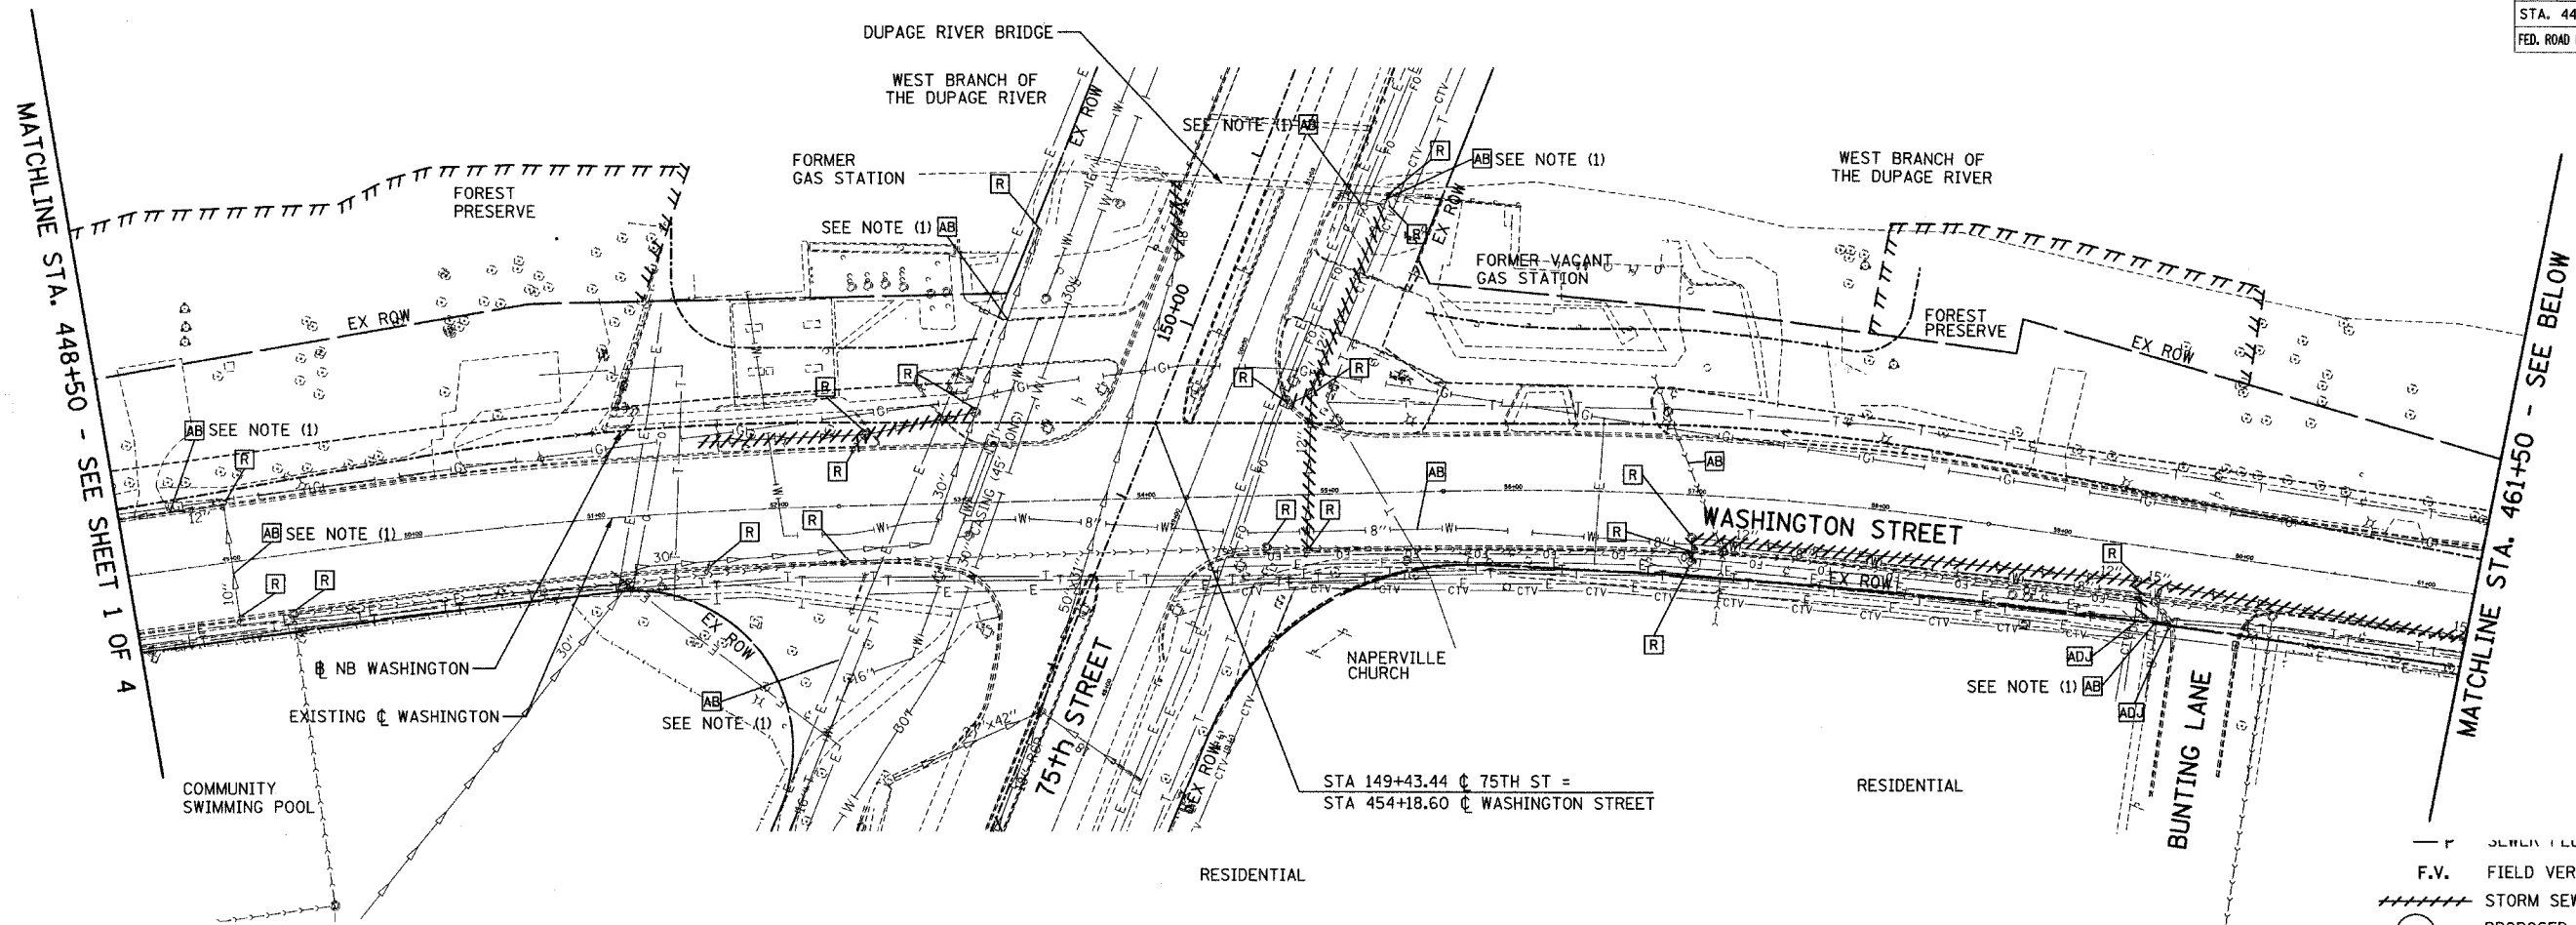


- F.V. FIELD VERIFY
- ==== STORM SEWER REMOVAL
- (SY) PROPOSED SANITARY SEWER NUMBER (S=SAN. SEWER, Y=PIPE NO.)
- (SY) PROPOSED STRUCTURE NUMBER (S=SAN. SEWER, Y=STRUCTURE NO.)

NOTES:
 1. ABANDONED SEWER TO BE FILLED WITH CONTROLLED LOW STRENGTH MATERIAL. SEE SCHEDULE FOR DETAILS.

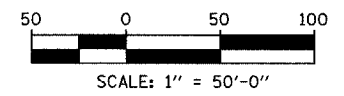

MATCHLINE STA. 461+50 - SEE ABOVE


MATCHLINE STA. 448+50 - SEE SHEET 1 OF 4

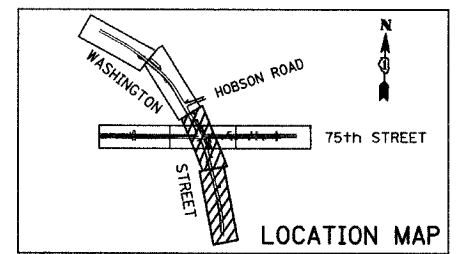

REVISIONS	
NAME	DATE

INTERSECTION IMPROVEMENT
 WASHINGTON STREET - 75th STREET
 EXISTING UTILITIES AND
 DRAINAGE REMOVAL PLAN
 WASHINGTON STREET
 SHEET 2 OF 4
 STA. 448+50 TO STA. 467+55

CONSULTANT
TYLIN INTERNATIONAL

City of  **Naperville**

DRAWN: _____ SHEET NO. _____
 CHECKED: _____
 APPROVED: _____
 DATE: APRIL 11, 2008
 SCALE: _____
 JOB NO.: P-9J-494-00 PROJECT NO.: M-CMM-7003 (985)