


F.A.B. RTE.	SECTION	COUNTY	TOTAL SHEETS	SHEET NO.
2552	00-00114-00-PV	DUPAGE	563	125
STA. 156+50	TO STA. EOP			
FED. ROAD DIST. NO.	ILLINOIS	FED. AID PROJECT		

CONTRACT NO. 63024

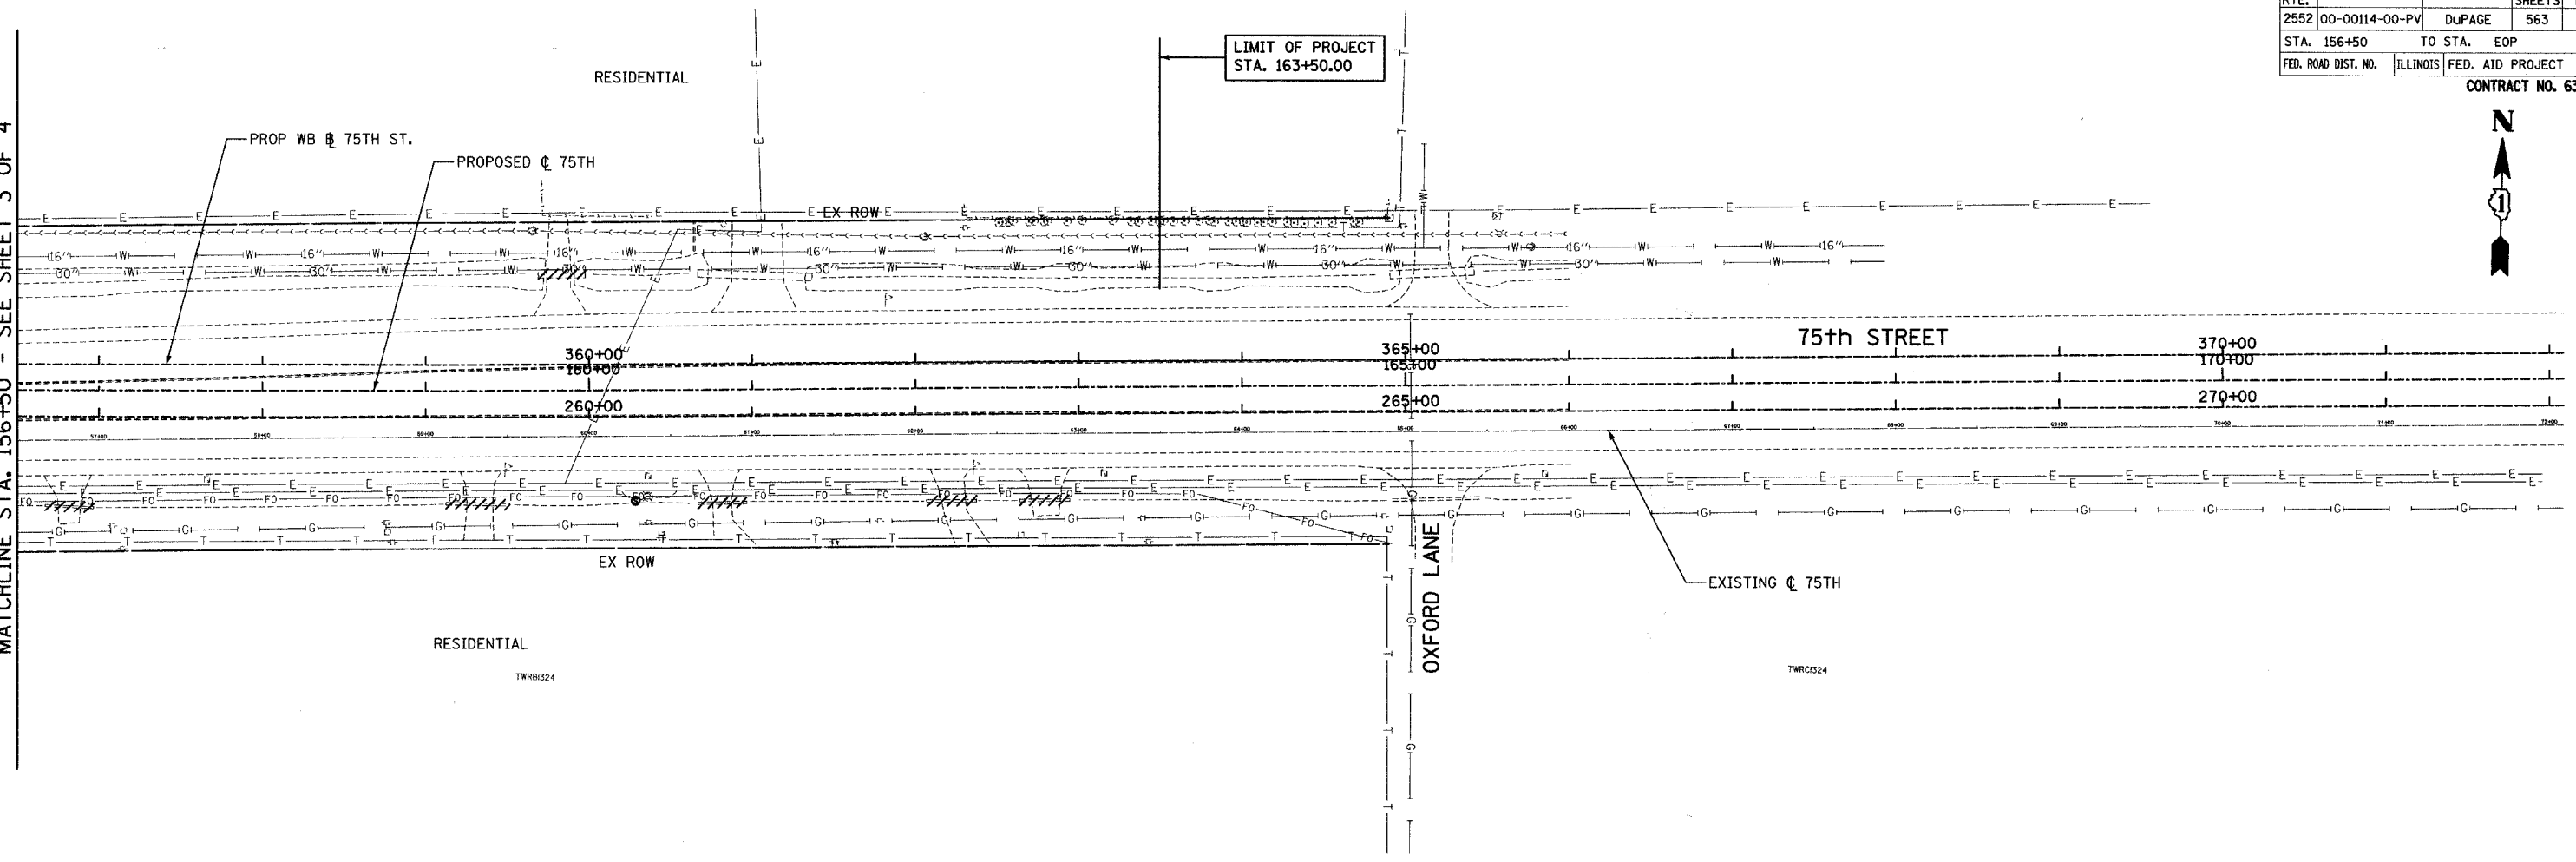

MATCHLINE STA. 156+50 - SEE SHEET 3 OF 4





LEGEND:

- P SEWER PLUG
- F.V. FIELD VERIFY
- STORM SEWER REMOVAL
- (SY) PROPOSED SANITARY SEWER NUMBER (S=SAN. SEWER, Y=PIPE NO.)
- (SY) PROPOSED STRUCTURE NUMBER (S=SAN. SEWER, Y=STRUCTURE NO.)

NOTES:


1. ABANDONED SEWER TO BE FILLED WITH CONTROLLED LOW STRENGTH MATERIAL. SEE SCHEDULE FOR DETAILS.

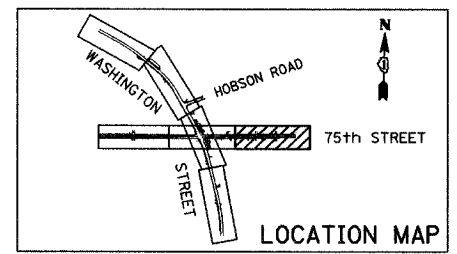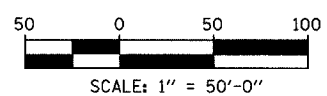

REVISIONS	
NAME	DATE

INTERSECTION IMPROVEMENT
 WASHINGTON STREET - 75th STREET
 EXISTING UTILITIES AND
 DRAINAGE REMOVAL PLAN
 75th STREET
 SHEET 4 OF 4
 STA. 156+50 TO EOP

CONSULTANT
TYLIN INTERNATIONAL

City of  **Naperville**

DRAWN:	SHEET NO.
CHECKED:	
APPROVED:	
DATE: APRIL 11, 2008	
SCALE:	
JOB NO.: P-91-494-00	PROJECT NO.: M-CMM-7003 (985)