


**NOTE: DETENTION STORAGE PIPES**

THE END CAPS FOR THE STORAGE PIPES SHALL BE DESIGNED AND FURNISHED BY THE PRECAST MANUFACTURER. THIS WORK SHALL BE INCLUDED IN THE PRICE OF THE 6' X 3' PRECAST CONCRETE BOX CULVERT ITEM.

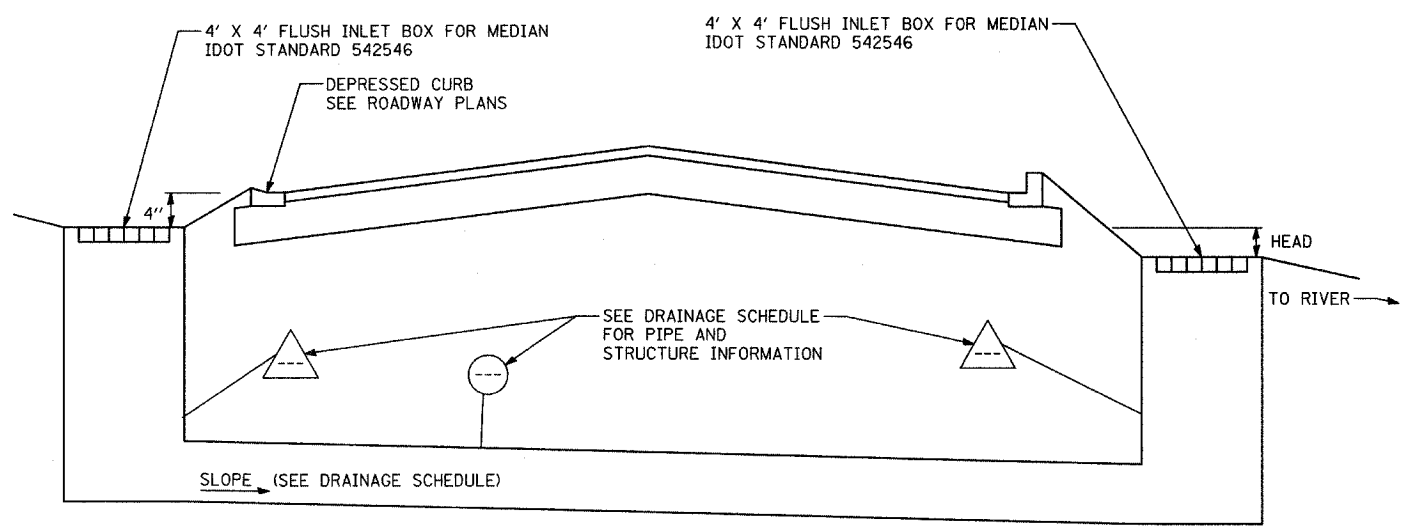

REVISIONS	
NAME	DATE

INTERSECTION IMPROVEMENT  
WASHINGTON STREET - 75th STREET

**DRAINAGE DETAILS  
BOX CULVERTS AND SIPHONS**

CONSULTANT  
**TYLIN INTERNATIONAL**

City of **Naperville**

DRAWN: MBR	SHEET NO.
CHECKED:	
APPROVED:	
DATE: APRIL 11, 2008	
SCALE:	
JOB NO.: P-91-494-00	PROJECT NO.: M-CMM-7003 (985)