


F.A.U. RTE.	SECTION	COUNTY	TOTAL SHEETS	SHEET NO.
2552	00-00114-00-PV	DuPAGE	563	161
STA.	TO STA.			
FED. ROAD DIST. NO.	ILLINOIS	FED. AID PROJECT		


CONTRACT NO. 63024

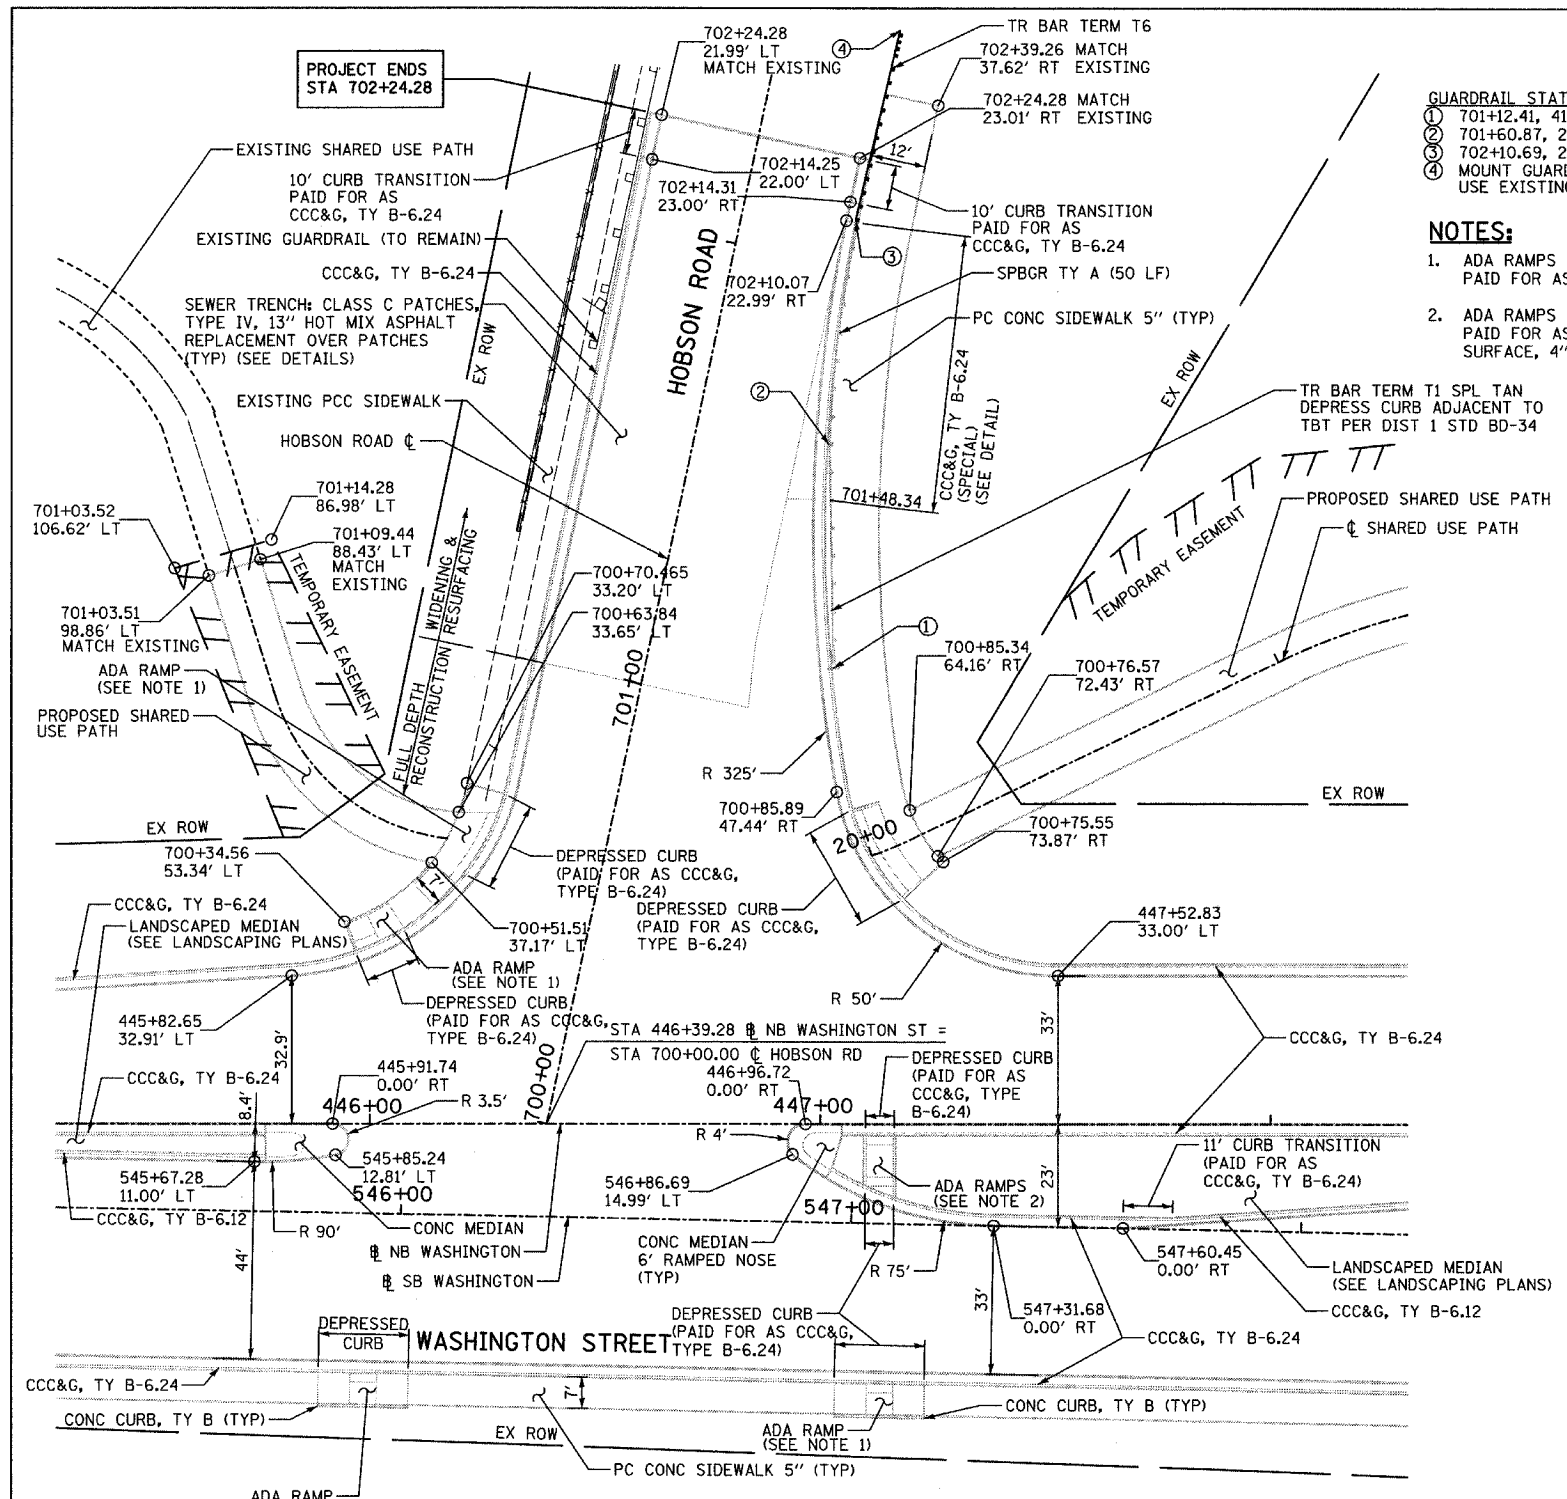


INTERSECTION LAYOUT PLAN

- GUARDRAIL STATION/OFFSETS**
- 701+12.41, 41.00' RT
 - 701+60.87, 29.68' RT
 - 702+10.69, 25.00' RT
 - MOUNT GUARDRAIL TO EXISTING PARAPET USE EXISTING HOLES IN PARAPET

- NOTES:**
- ADA RAMP PER IDOT STD 424001 PAID FOR AS PCC SIDEWALK 5"
 - ADA RAMP PER IDOT STD 424001 PAID FOR AS CONCRETE MEDIAN SURFACE, 4"

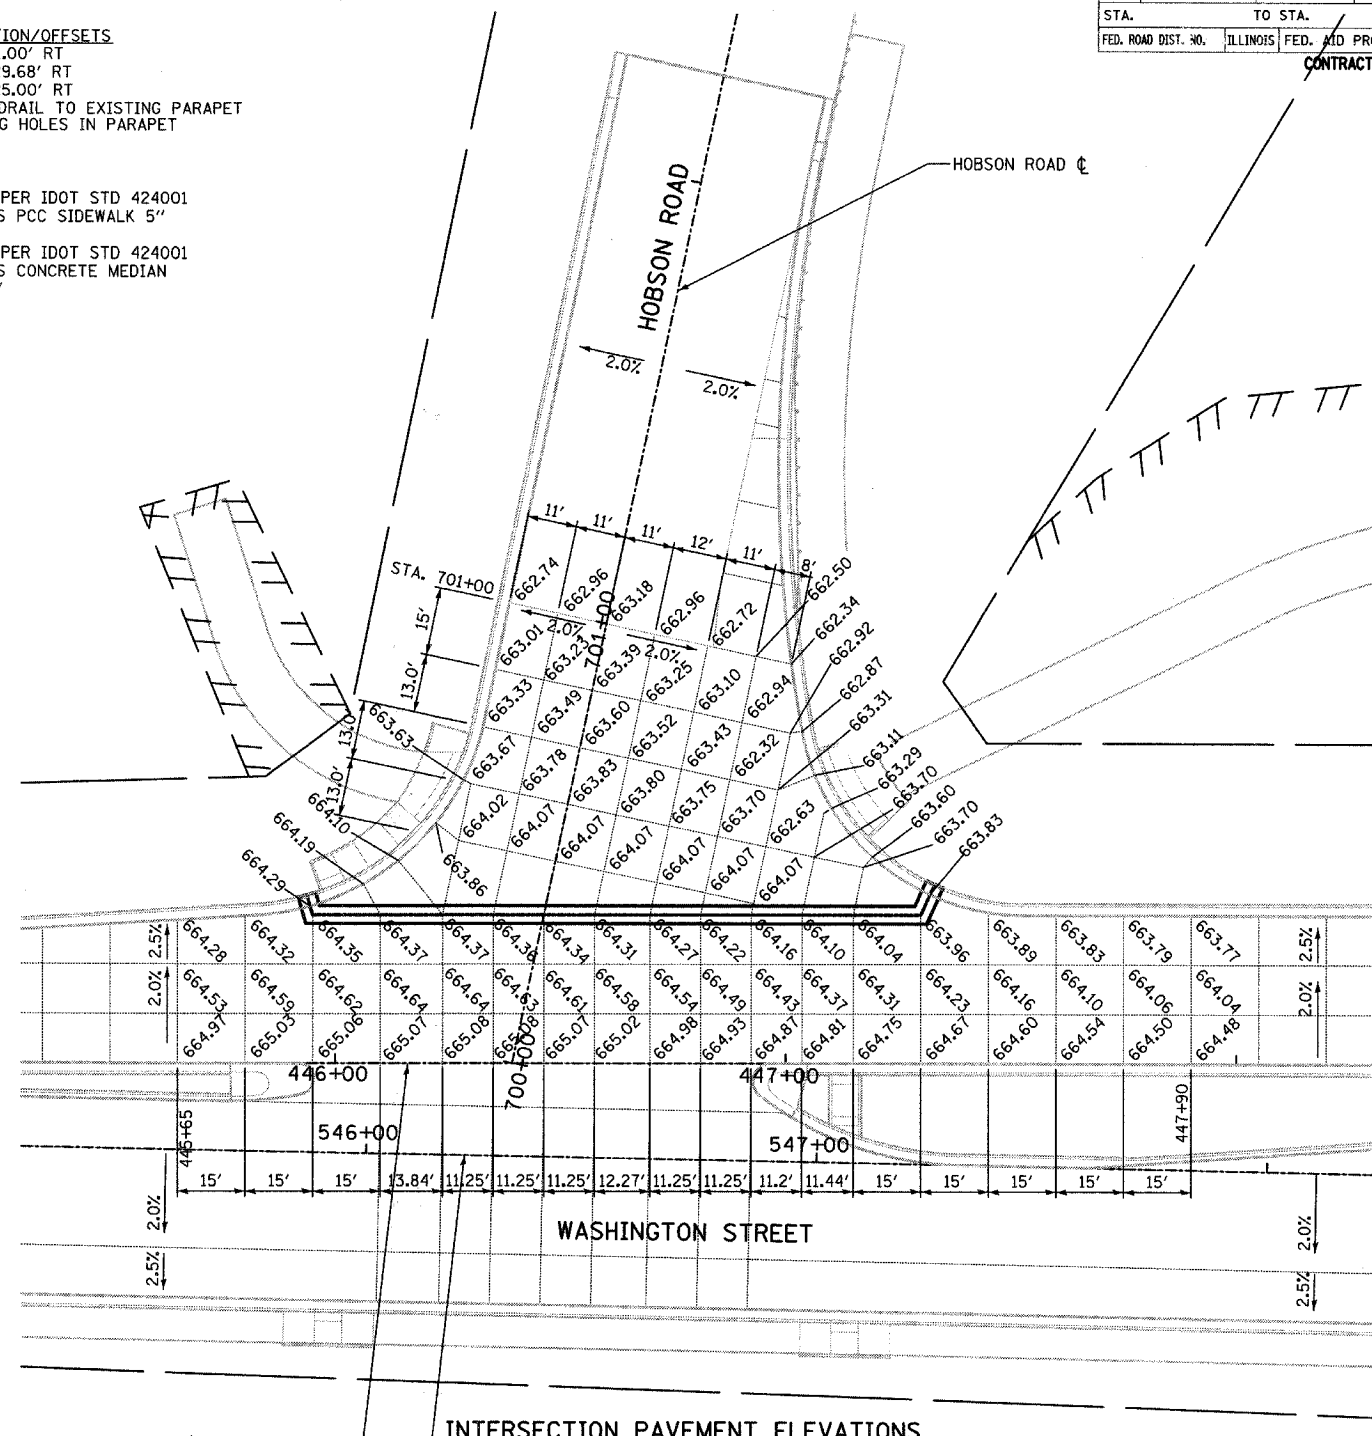

INTERSECTION PAVEMENT ELEVATIONS

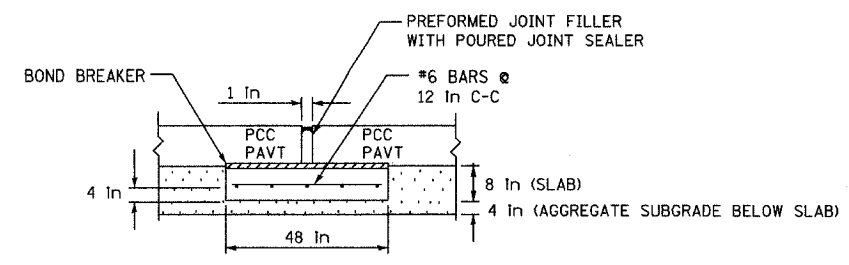


PAVEMENT SEPARATION JOINT WITH SLEEPER SLAB

- LEGEND**
- ROADWAY
 - SAWED LONGITUDINAL JOINT (IDOT 420001)
 - LONGITUDINAL CONSTRUCTION JOINT GROUTED-IN-PLACE TIE BAR (IDOT 420001)
 - SAWED CONTRACTION JOINT (IDOT 420001)
 - 1 INCH EXPANSION JOINT WITH SLEEPER SLAB (SEE DETAIL ON THIS SHEET)

REVISIONS	
NAME	DATE

INTERSECTION IMPROVEMENT
 WASHINGTON STREET - 75th STREET
 INTERSECTION LAYOUT DETAILS
 WASHINGTON ST. AND HOBSON RD.

CONSULTANT
TYLIN INTERNATIONAL

City of  **Naperville**

DRAWN: _____ SHEET NO. _____
 CHECKED: _____
 APPROVED: _____
 DATE: APRIL 11, 2008
 SCALE: 1"=20'-0"
 JOB NO.: P-91-494-00 PROJECT NO.: M-CMM-7003 (985)