


F.A.U. RTE.	SECTION	COUNTY	TOTAL SHEETS	SHEET NO.
2552	00-00114-00-PV	DuPAGE	563	162
STA.	TO STA.			
FED. ROAD DIST. NO.	ILLINOIS	FED. AID PROJECT		
			CONTRACT NO. 63024	

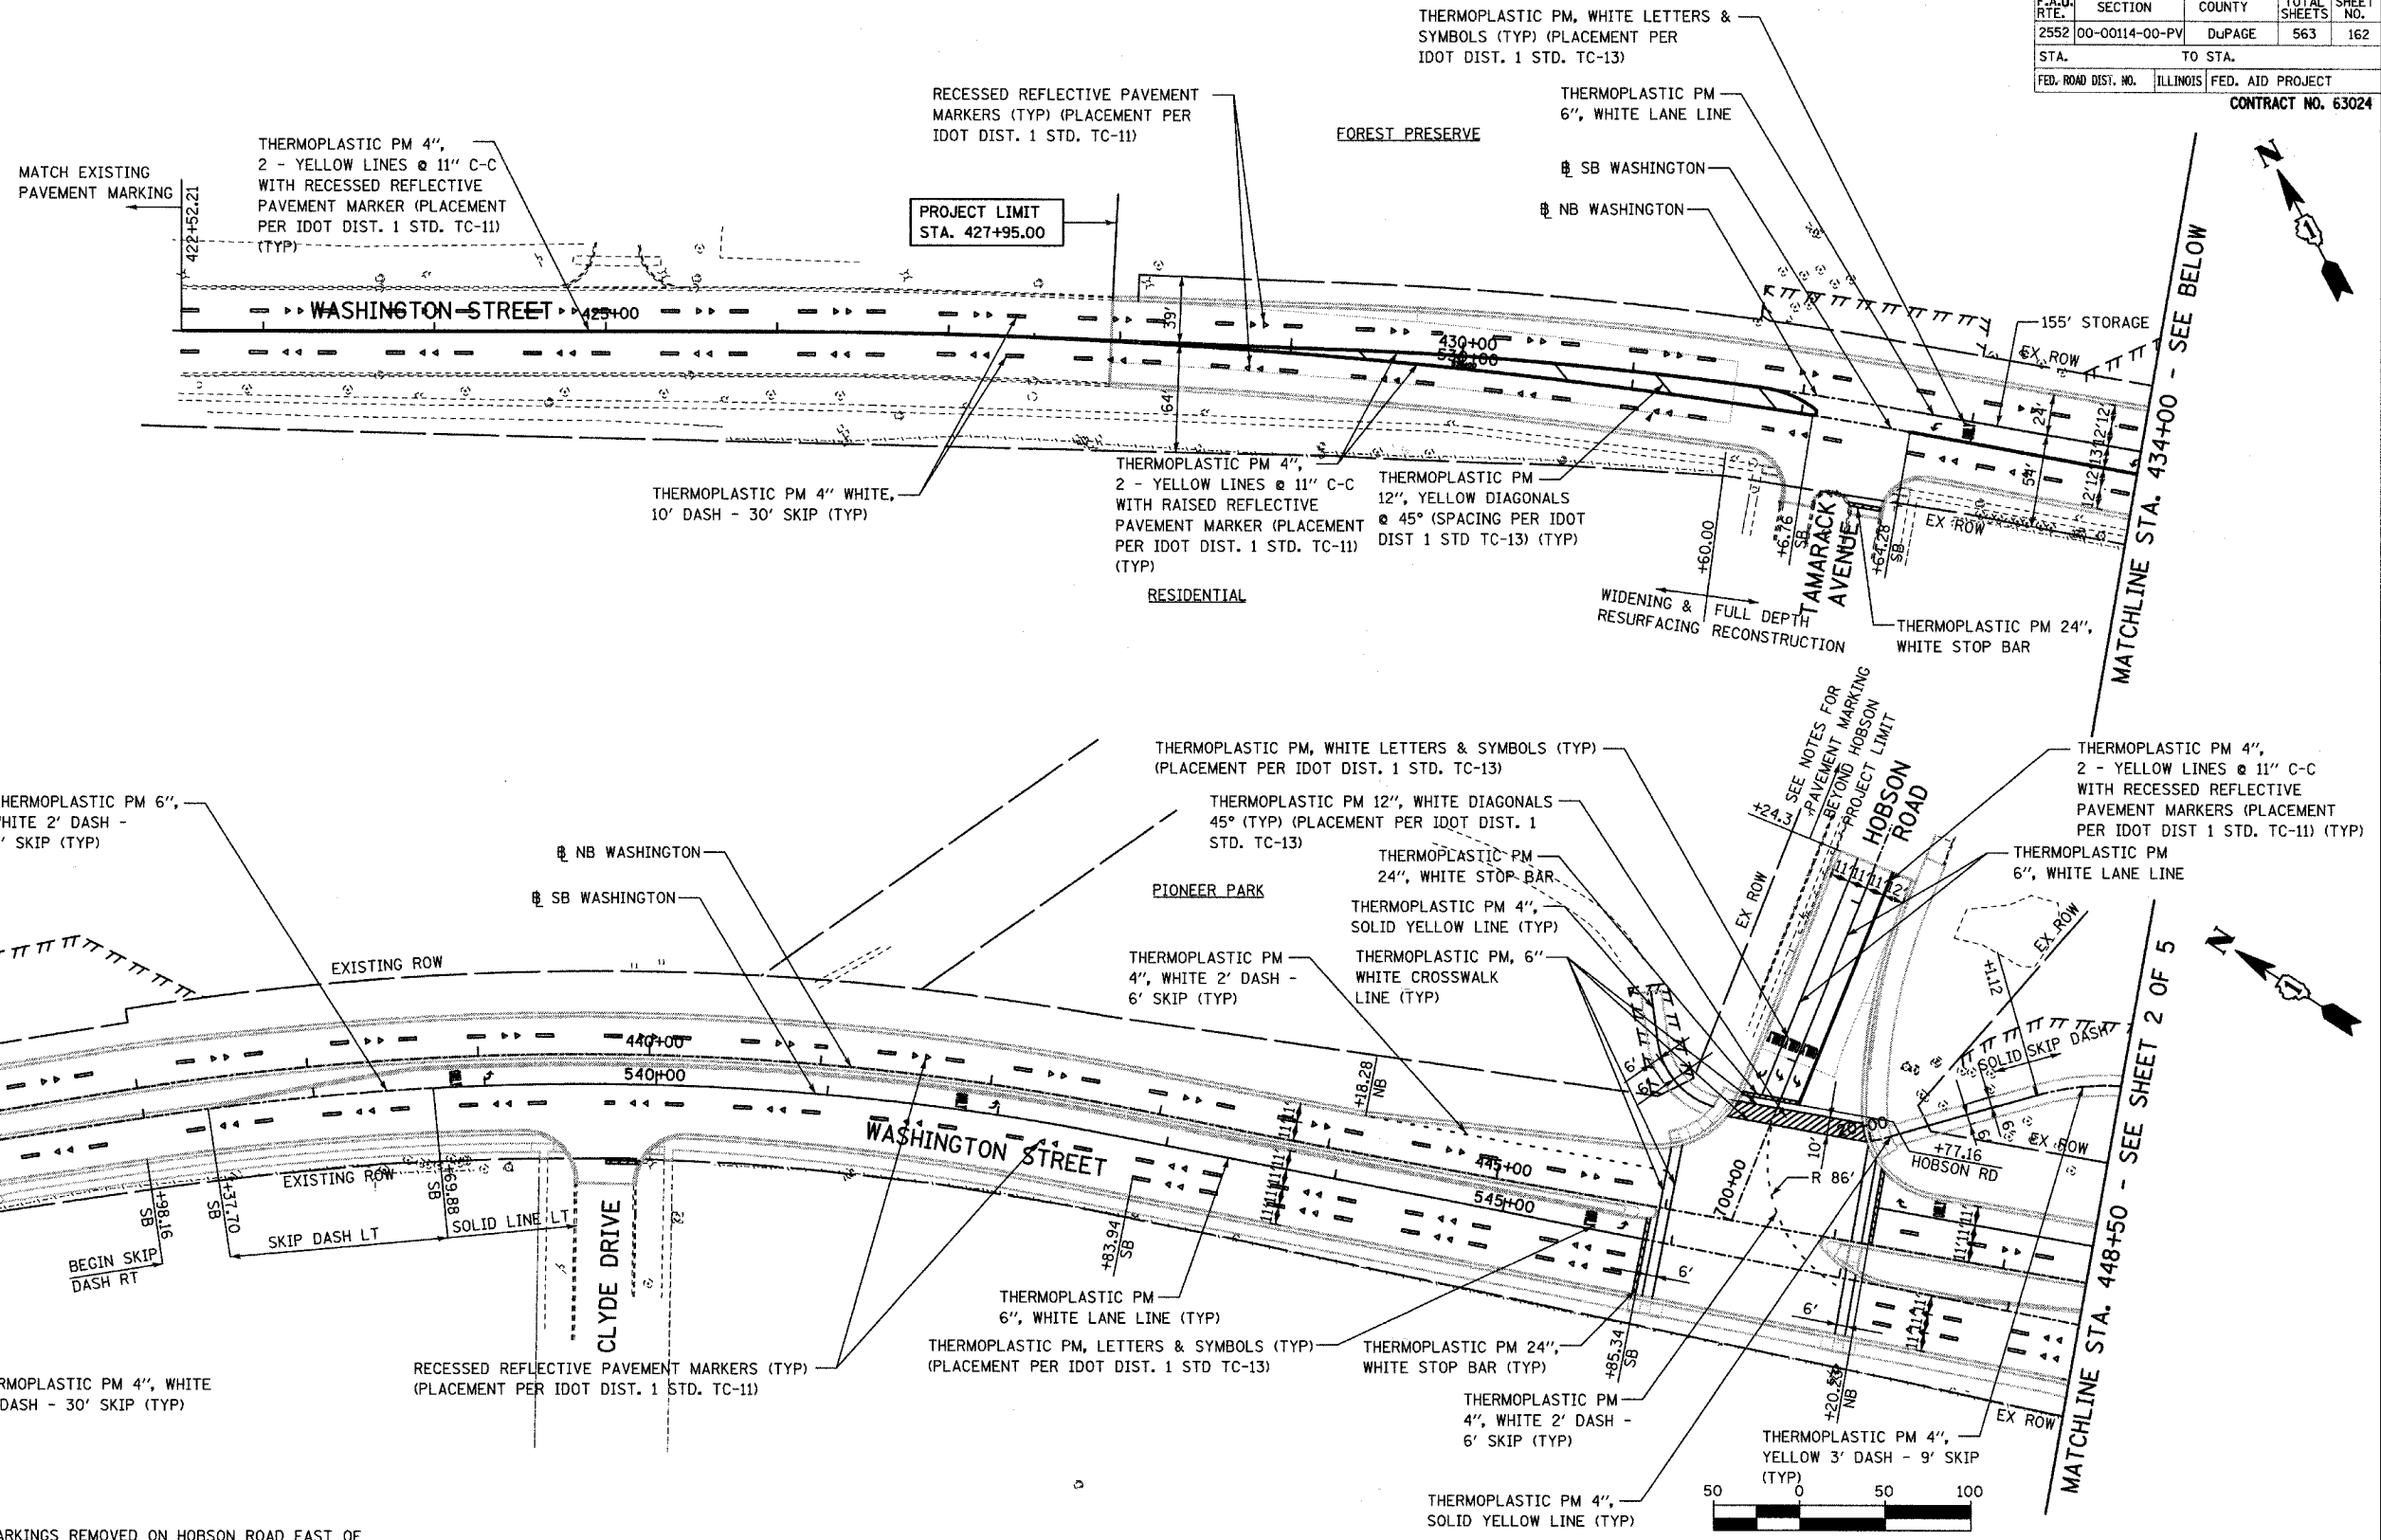


THERMOPLASTIC PM 4",  
2 - YELLOW LINES @ 11" C-C  
WITH RECESSED REFLECTIVE  
PAVEMENT MARKER (PLACEMENT  
PER IDOT DIST. 1 STD. TC-11)  
(TYP)

THERMOPLASTIC PM 6",  
WHITE 2' DASH -  
6' SKIP (TYP)

**NOTES:**


- PAVEMENT MARKINGS REMOVED ON HOBSON ROAD EAST OF STA. 702+24.3 FOR MAINTENANCE OF TRAFFIC SHALL BE REPLACED TO MATCH EXISTING CONDITIONS. FINAL PAVEMENT MARKING LAYOUT SHALL APPROVED BY THE ENGINEER. PAVEMENT MARKINGS ON THE HOBSON ST BRIDGE SHALL BE PREFORMED PLASTIC, TYPE B AND RAISED REFLECTIVE PAVEMENT MARKERS (BRIDGE). ALL OTHER PAVEMENT MARKINGS SHALL BE THERMOPLASTIC AND RECESSED REFLECTIVE PAVEMENT MARKERS.
- PAVEMENT MARKING QUANTITY HAS BEEN PROVIDED TO RESTRIPE HOBSON ROAD FOR APPROXIMATELY 500 FT EAST OF STA. 702+24.3.

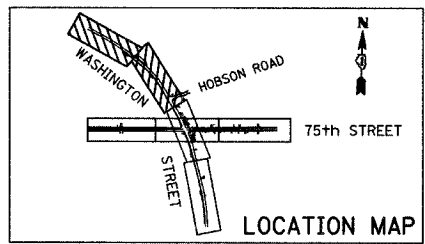

REVISIONS	
NAME	DATE

**INTERSECTION IMPROVEMENT  
WASHINGTON STREET - 75th STREET  
PAVEMENT MARKING PLAN  
WASHINGTON STREET  
SHEET 1 OF 5  
STA. 426+04.578 TO STA. 448+50**

CONSULTANT  
**TYLIN INTERNATIONAL**

City of  **Naperville**

DRAWN: \_\_\_\_\_ SHEET NO. \_\_\_\_\_  
 CHECKED: \_\_\_\_\_  
 APPROVED: \_\_\_\_\_  
 DATE: APRIL 11, 2008  
 SCALE: \_\_\_\_\_  
 JOB NO.: P-91-494-00 PROJECT NO.: M-CMM-7003 (985)

