
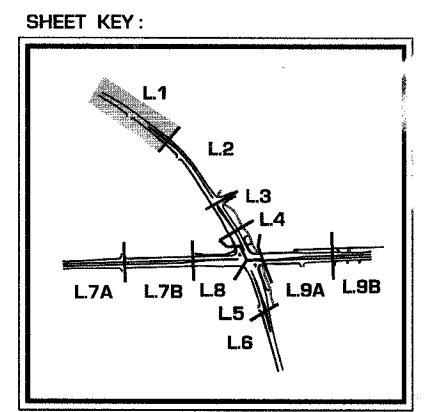


F.A.U. NO.	SECTION	COUNTY	TOTAL SHEET NO.
2552-00-00114-00-PV	DUPAGE	563	167
STA.	TO STA.		
FED. ROAD NO.	ILLINOIS FED. AID PROJECT		

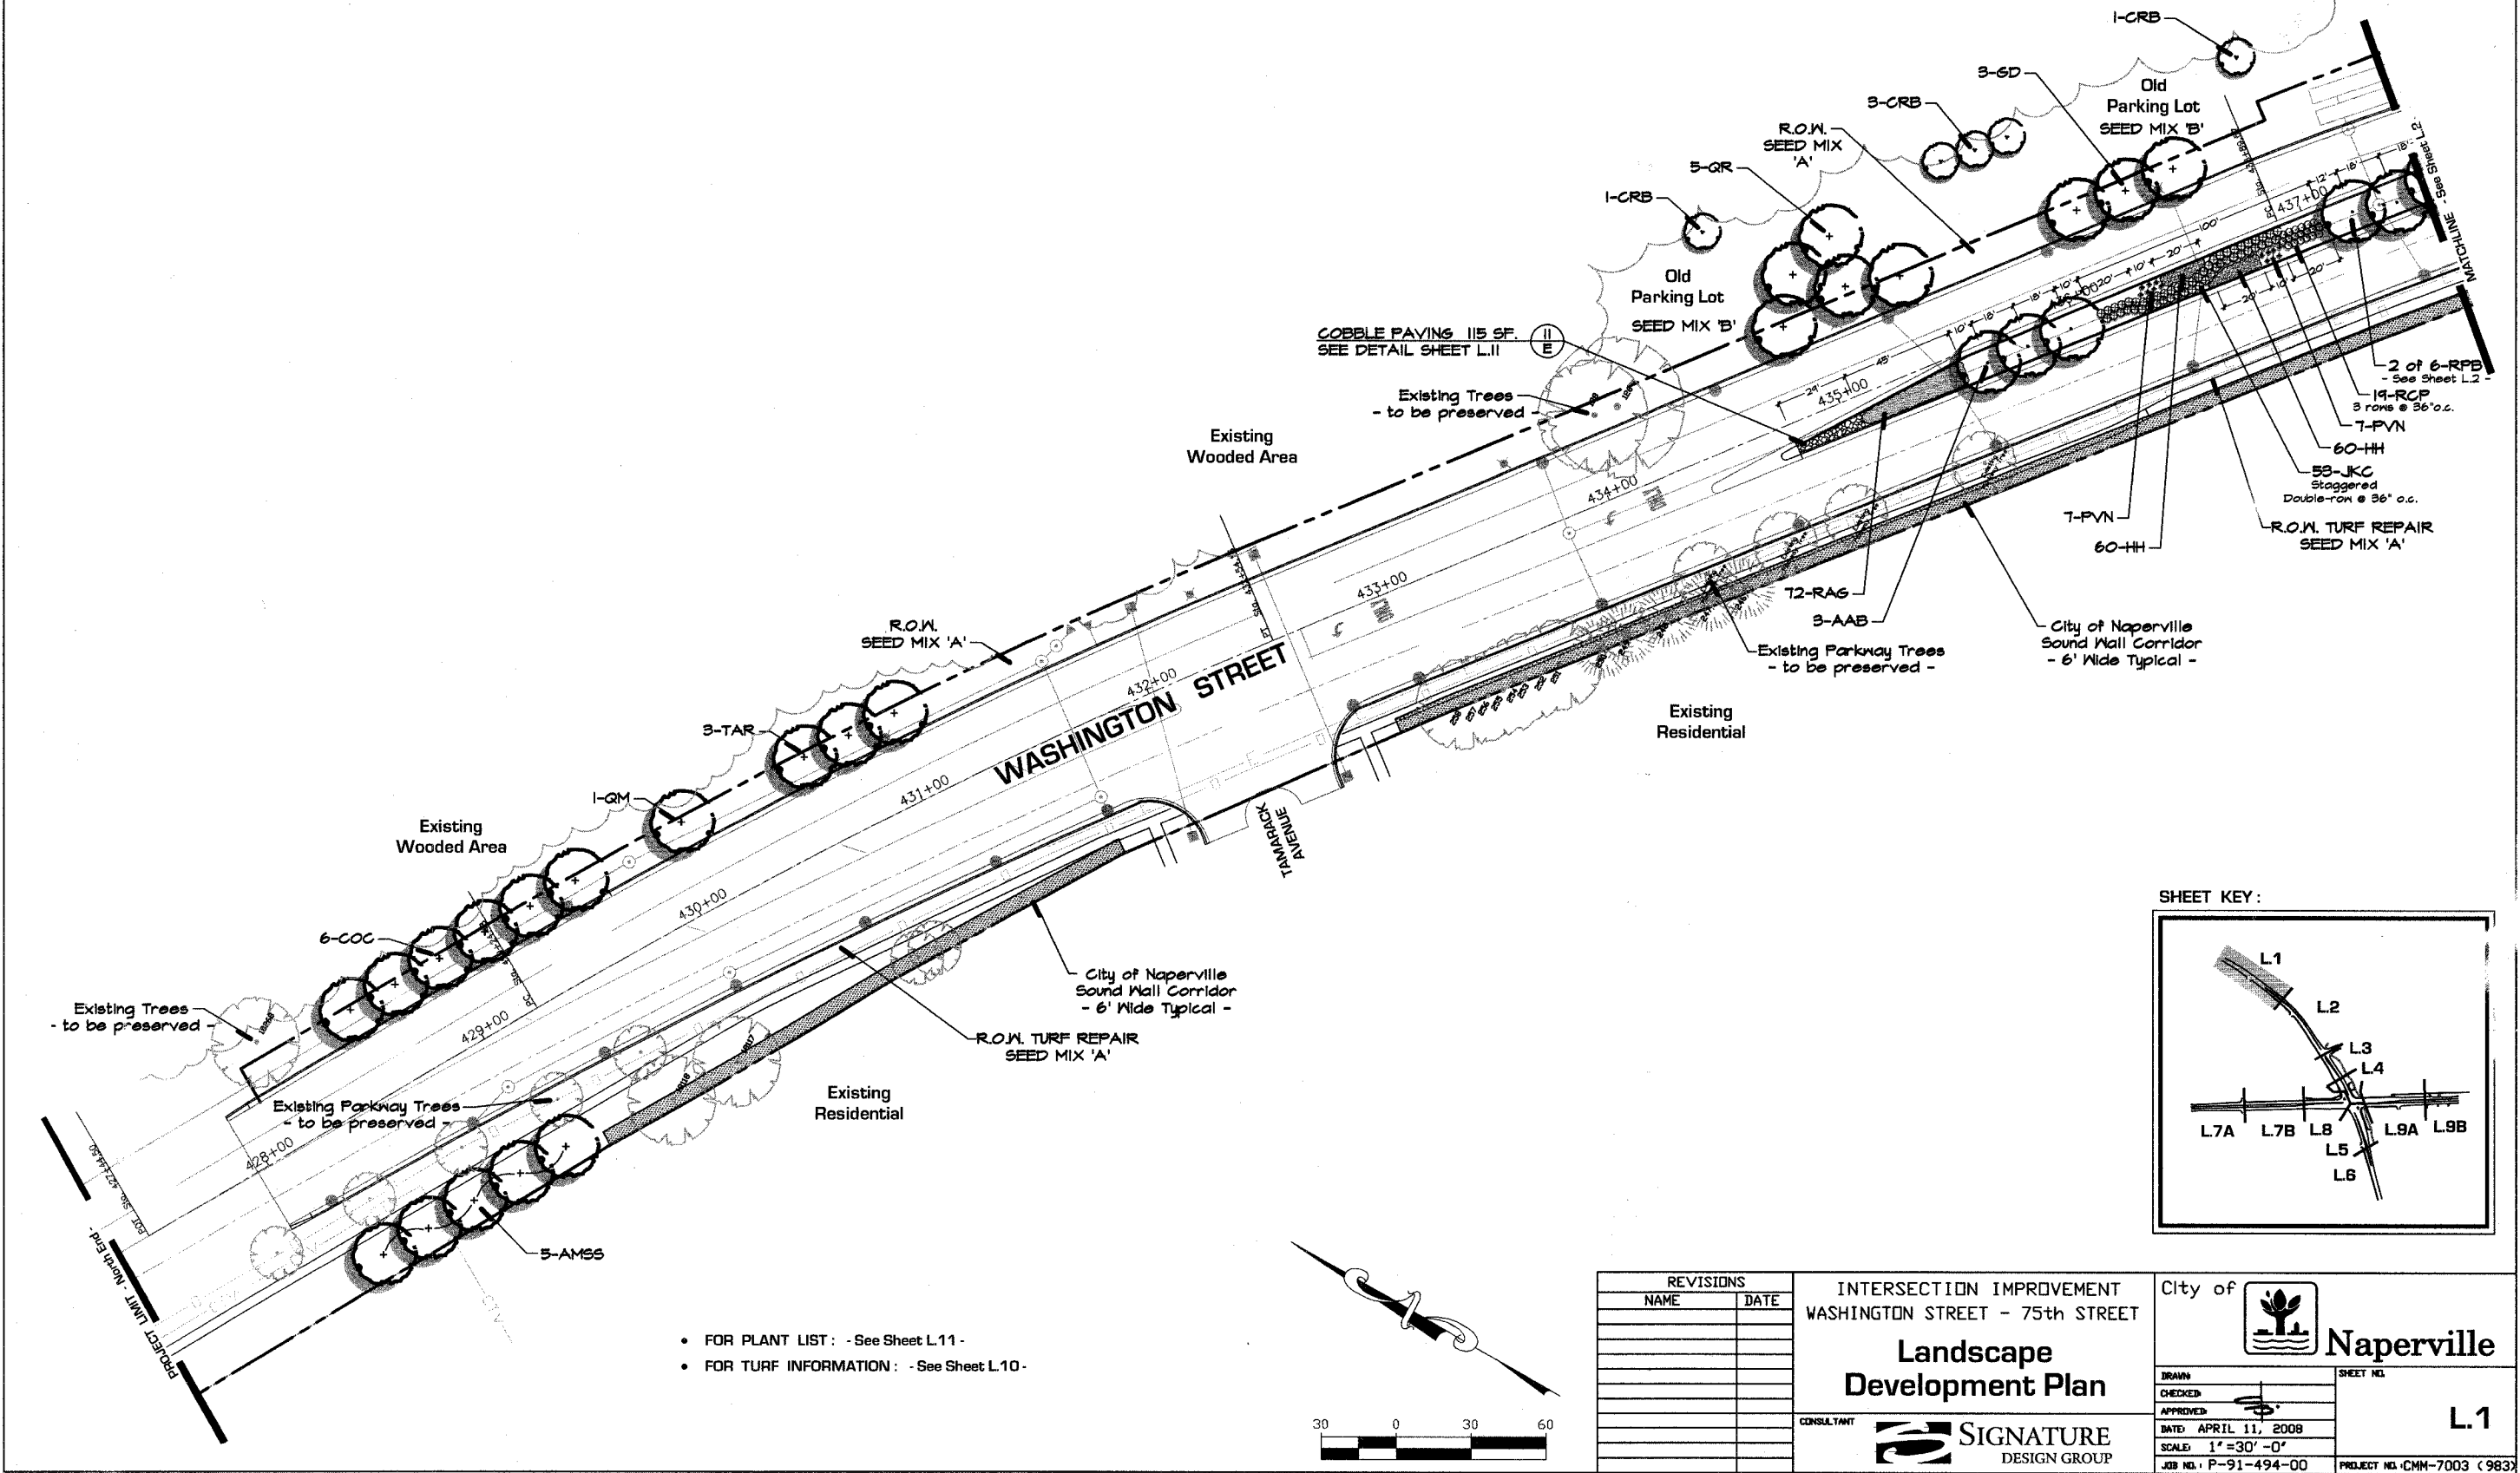


- FOR PLANT LIST : - See Sheet L.11 -
- FOR TURF INFORMATION : - See Sheet L.10 -

REVISIONS	
NAME	DATE

INTERSECTION IMPROVEMENT
WASHINGTON STREET - 75th STREET

**Landscape
Development Plan**

CONSULTANT
**SIGNATURE
DESIGN GROUP**

City of  **Naperville**

DRAWN: _____ SHEET NO. **L.1**

CHECKED: _____

APPROVED: _____

DATE: APRIL 11, 2008

SCALE: 1" = 30' - 0"

JOB NO.: P-91-494-00 PROJECT NO.: CHM-7003 (983)