

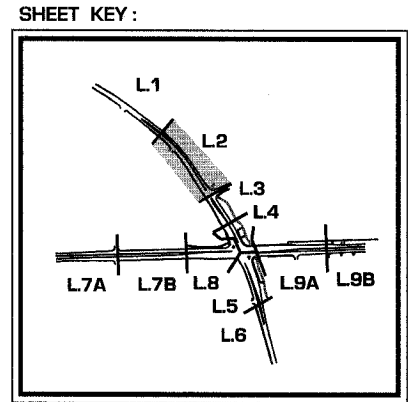


F.A.U. RT#	SECTION	COUNTY	TOTAL SHEETS	SHEET NO.
2552 00-00114-00-PV	DUPAGE	ILLINOIS	563	168
STA.		TO STA.		
FED. ROAD DIST. NO.		ILLINOIS FED. AID PROJECT		

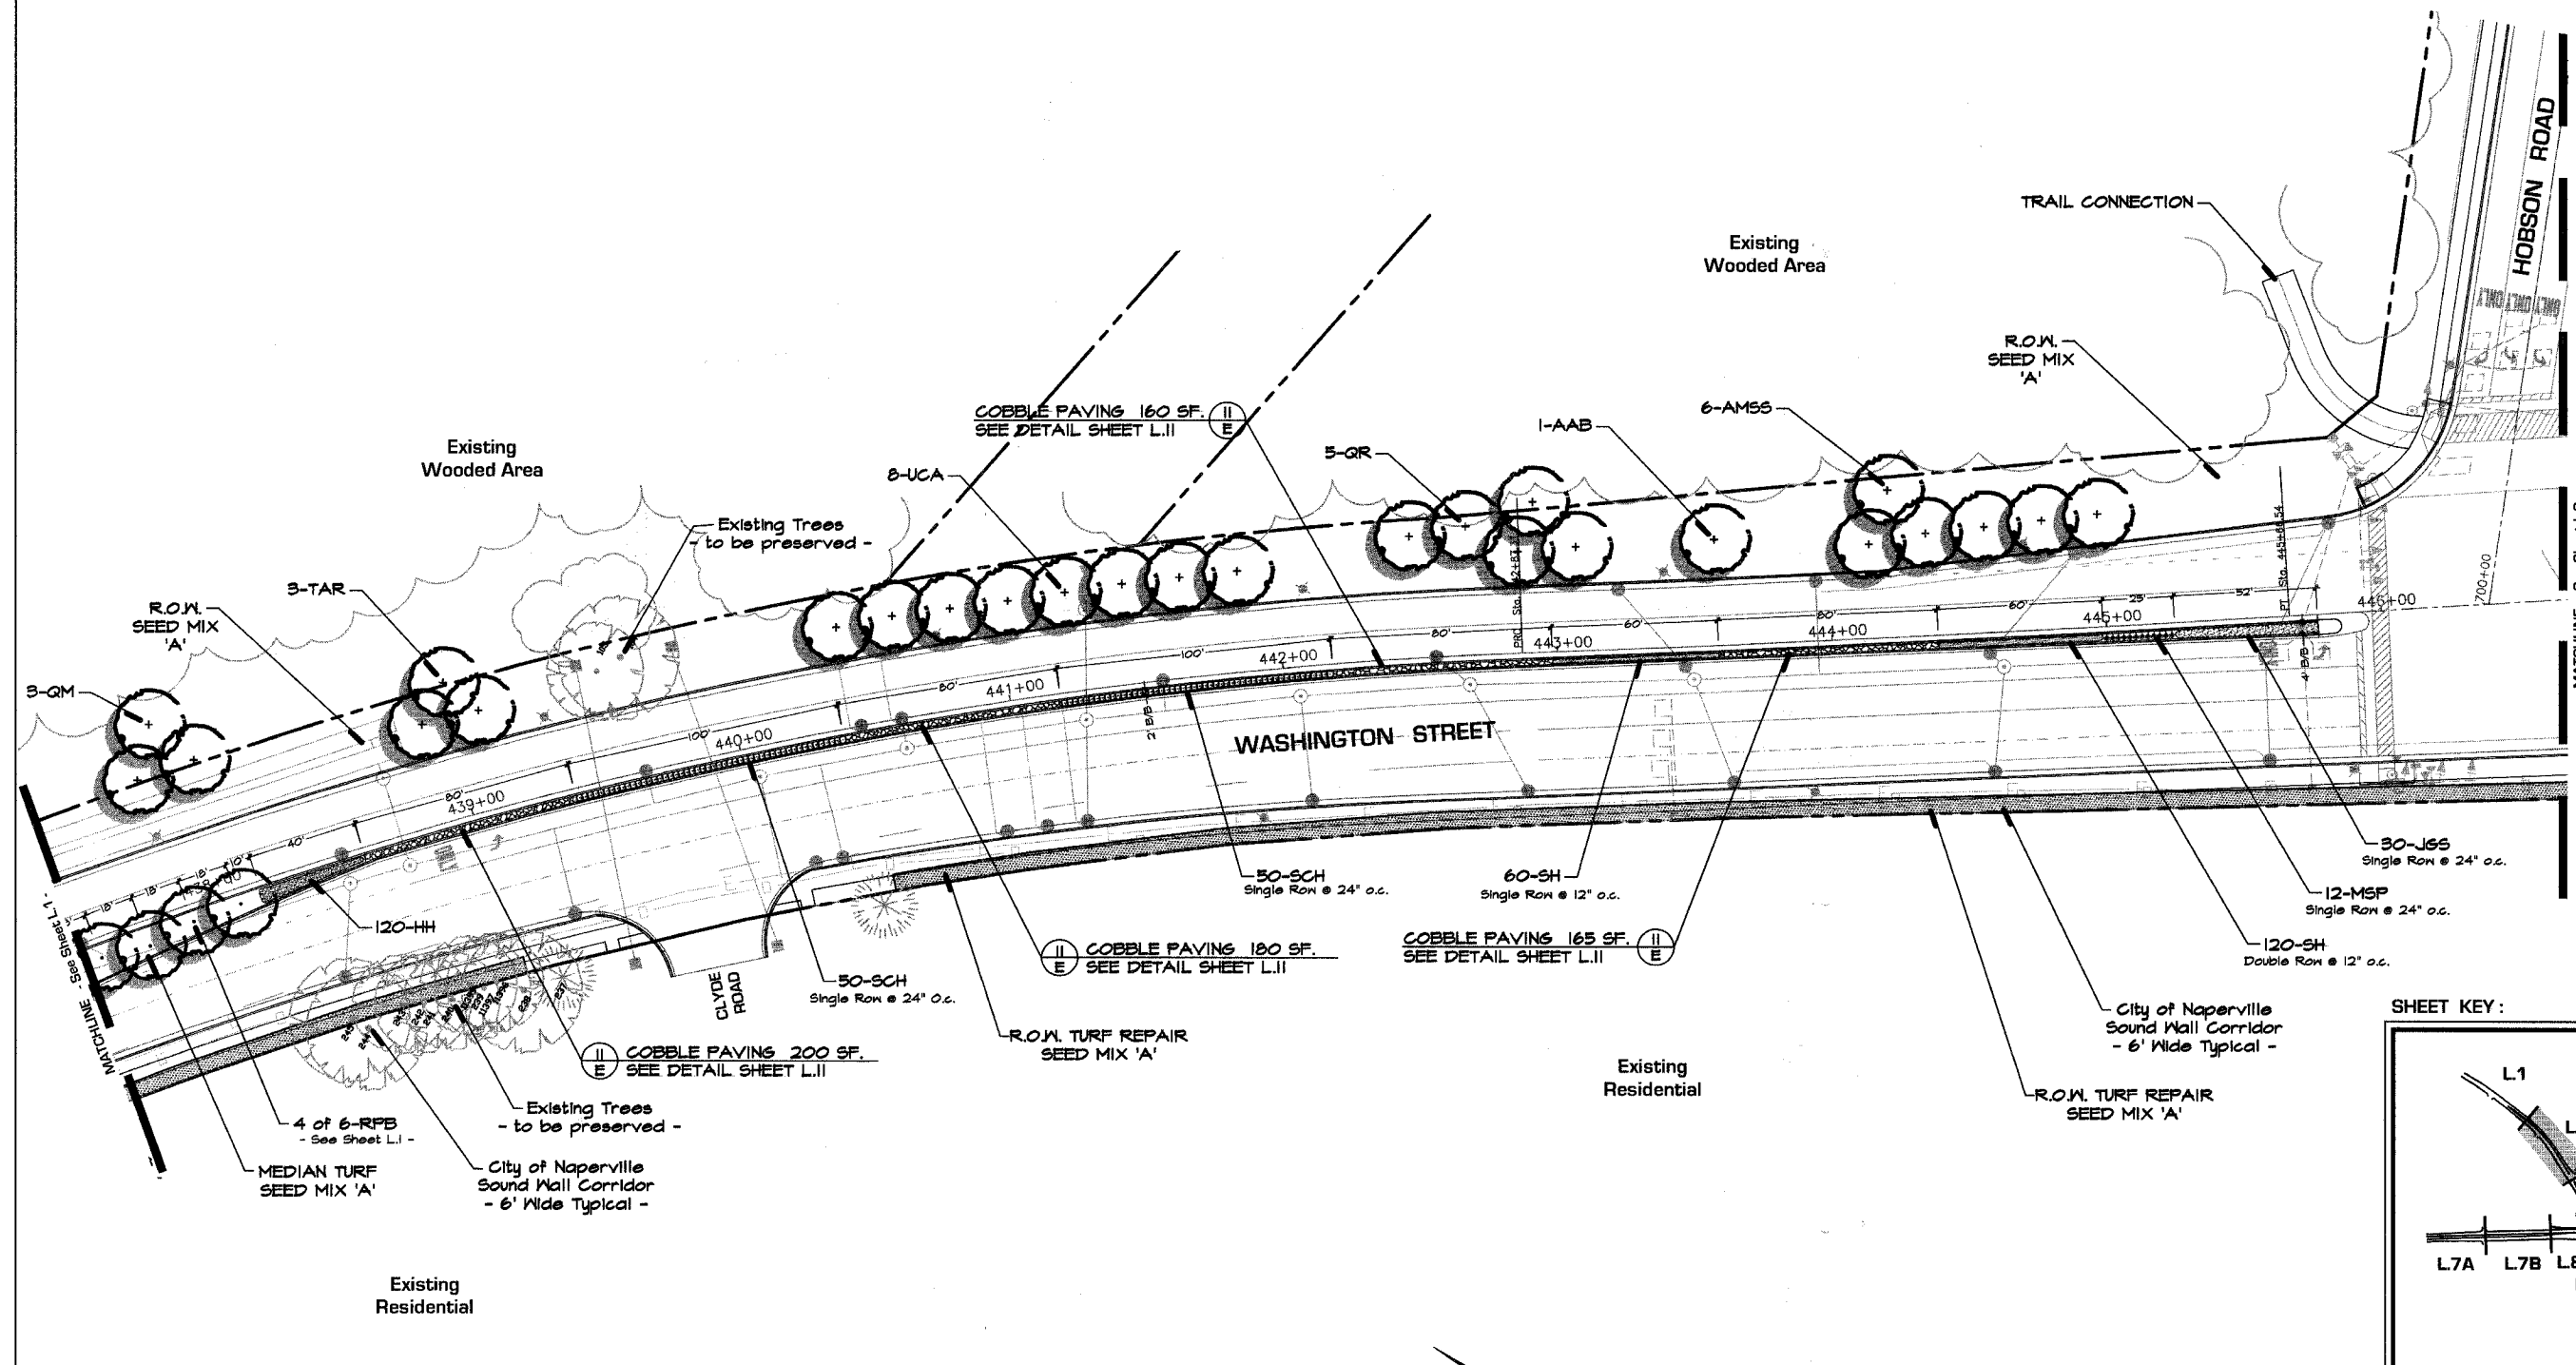

- FOR PLANT LIST: - See Sheet L.11 -
- FOR TURF INFORMATION: - See Sheet L.10 -

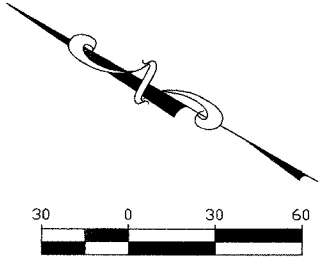


REVISIONS	
NAME	DATE

INTERSECTION IMPROVEMENT  
WASHINGTON STREET - 75th STREET

**Landscape Development Plan**

CONSULTANT  
**SIGNATURE DESIGN GROUP**

City of  **Naperville**

DATE: APRIL 11, 2008  
SCALE: 1"=30'-0"  
JOB NO.: P-91-494-00

SHEET NO.  
**L2**

PROJECT NO.: CMM-7003 (983)