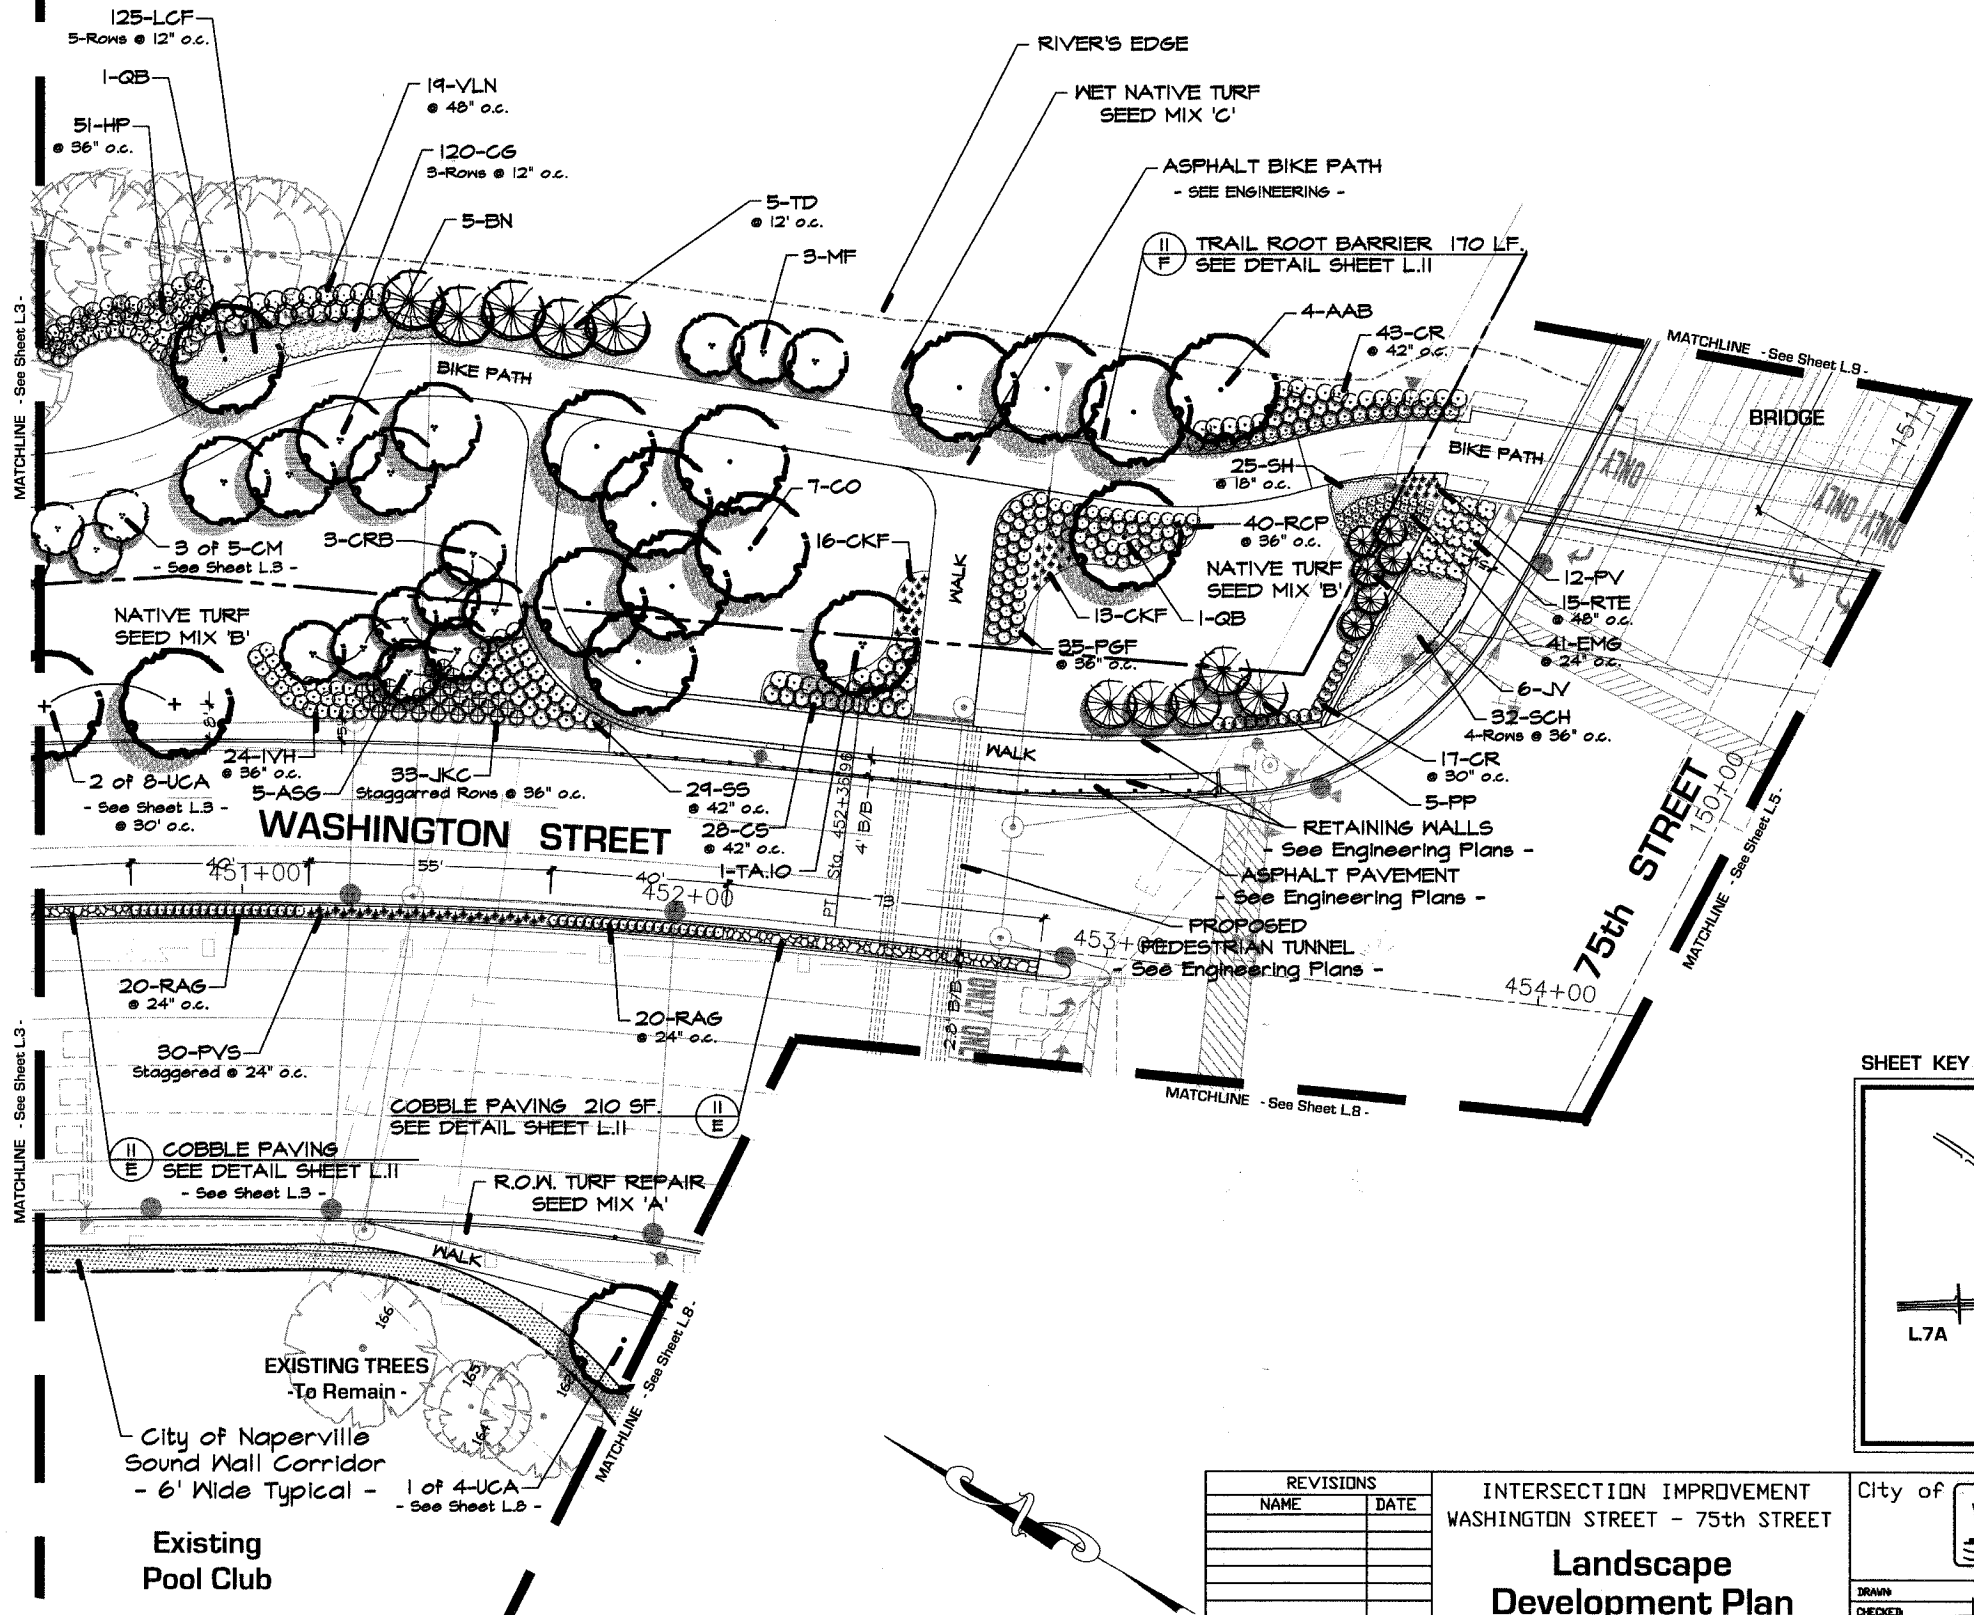
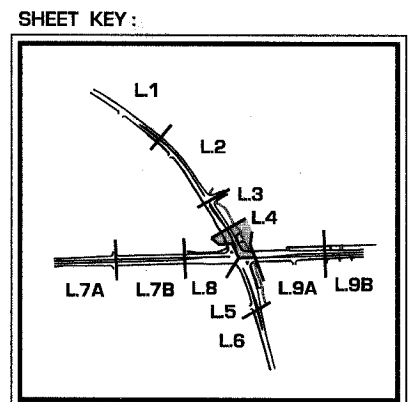


FAU RTE	SECTION	COUNTY	TOTAL SHEETS	SHEET NO.
2552	-00114-00-PV	DuPAGE	563	170
STA.	TO STA.			
FEB. ROAD DIST. NO.	ILLINOIS FED. AID PROJECT			

West Branch of DuPage River



- FOR PLANT LIST : - See Sheet L.11 -
- FOR TURF INFORMATION : - See Sheet L.10 -




REVISIONS	
NAME	DATE

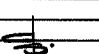
INTERSECTION IMPROVEMENT
WASHINGTON STREET - 75th STREET

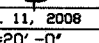
**Landscape
Development Plan**

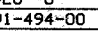
CONSULTANT

**SIGNATURE
DESIGN GROUP**

City of  **Naperville**

DRAWN:  SHEET NO. **L.4**

CHECKED: 

APPROVED: 

DATE: APRIL 11, 2008

SCALE: 1" = 20' - 0"

JOB NO.: P-91-494-00 PROJECT NO.: CMM-7003 (983)

