

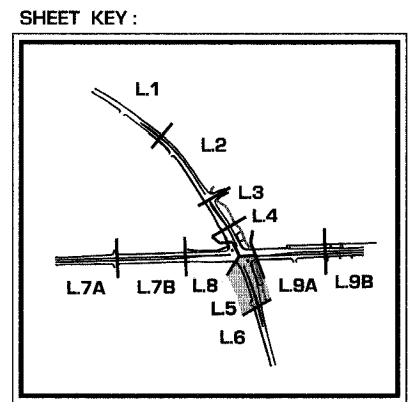


F.A.U. RTE.	SECTION	COUNTY	TOTAL SHEET NO.
2552	00-00114-00-PV	DUPAGE	563 171
STA.	TO STA.		
FED. ROAD DIST. NO.	ILLINOIS	FED. AID PROJECT	

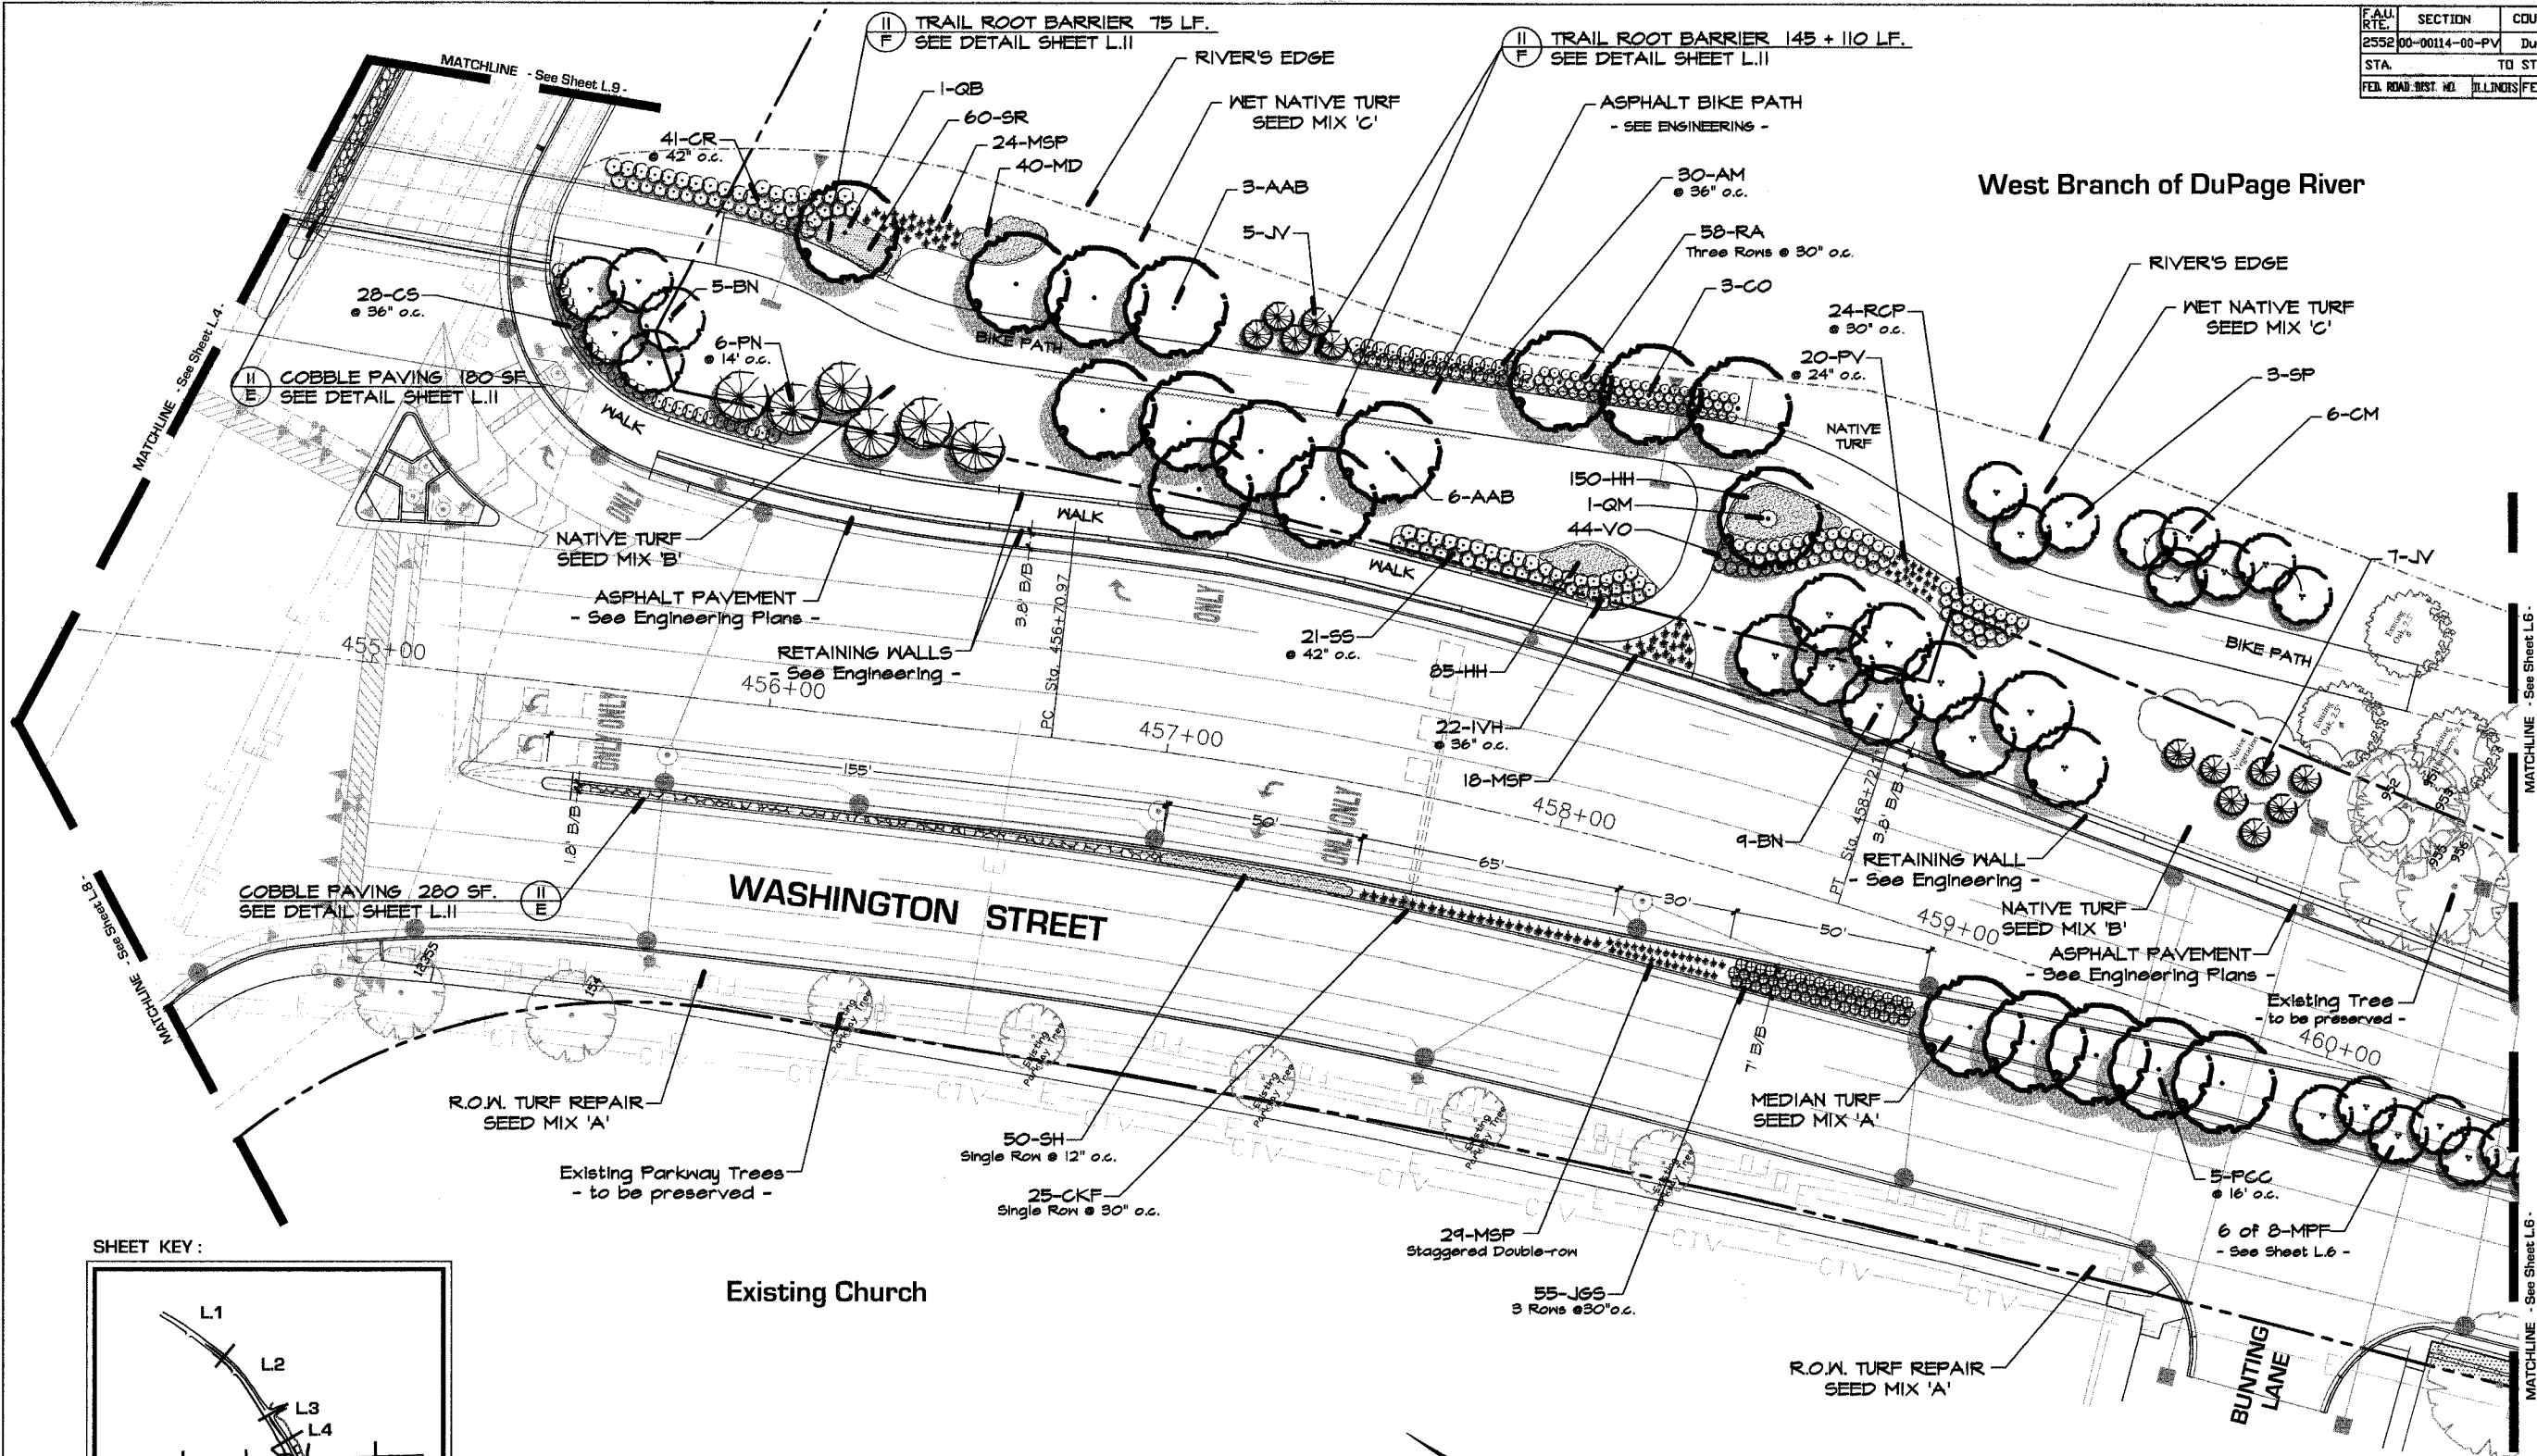

- FOR PLANT LIST: - See Sheet L.11 -
- FOR TURF INFORMATION: - See Sheet L.10 -

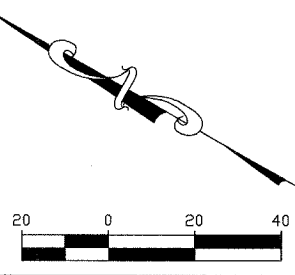

REVISIONS	
NAME	DATE

INTERSECTION IMPROVEMENT
WASHINGTON STREET - 75th STREET

Landscape Development Plan

CONSULTANT **SIGNATURE DESIGN GROUP**

City of **Naperville**

DRAMA: _____ SHEET NO. **L5**

CHECKED: _____

APPROVED: _____

DATE: APRIL 11, 2008

SCALE: 1"=20'-0"

JOB NO.: P-91-494-00 PROJECT NO.: CMM-7003 (9)