

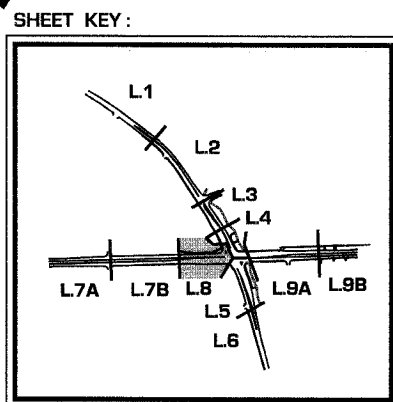


FAU. RTE.	SECTION	COUNTY	TOTAL SHEETS	SHEET NO.
2532	00-00114-00-PV	DUPAGE	563	174
STA.	TO STA.			
FED. ROAD DIST. NO.	ILLINOIS FED. AID PROJECT			

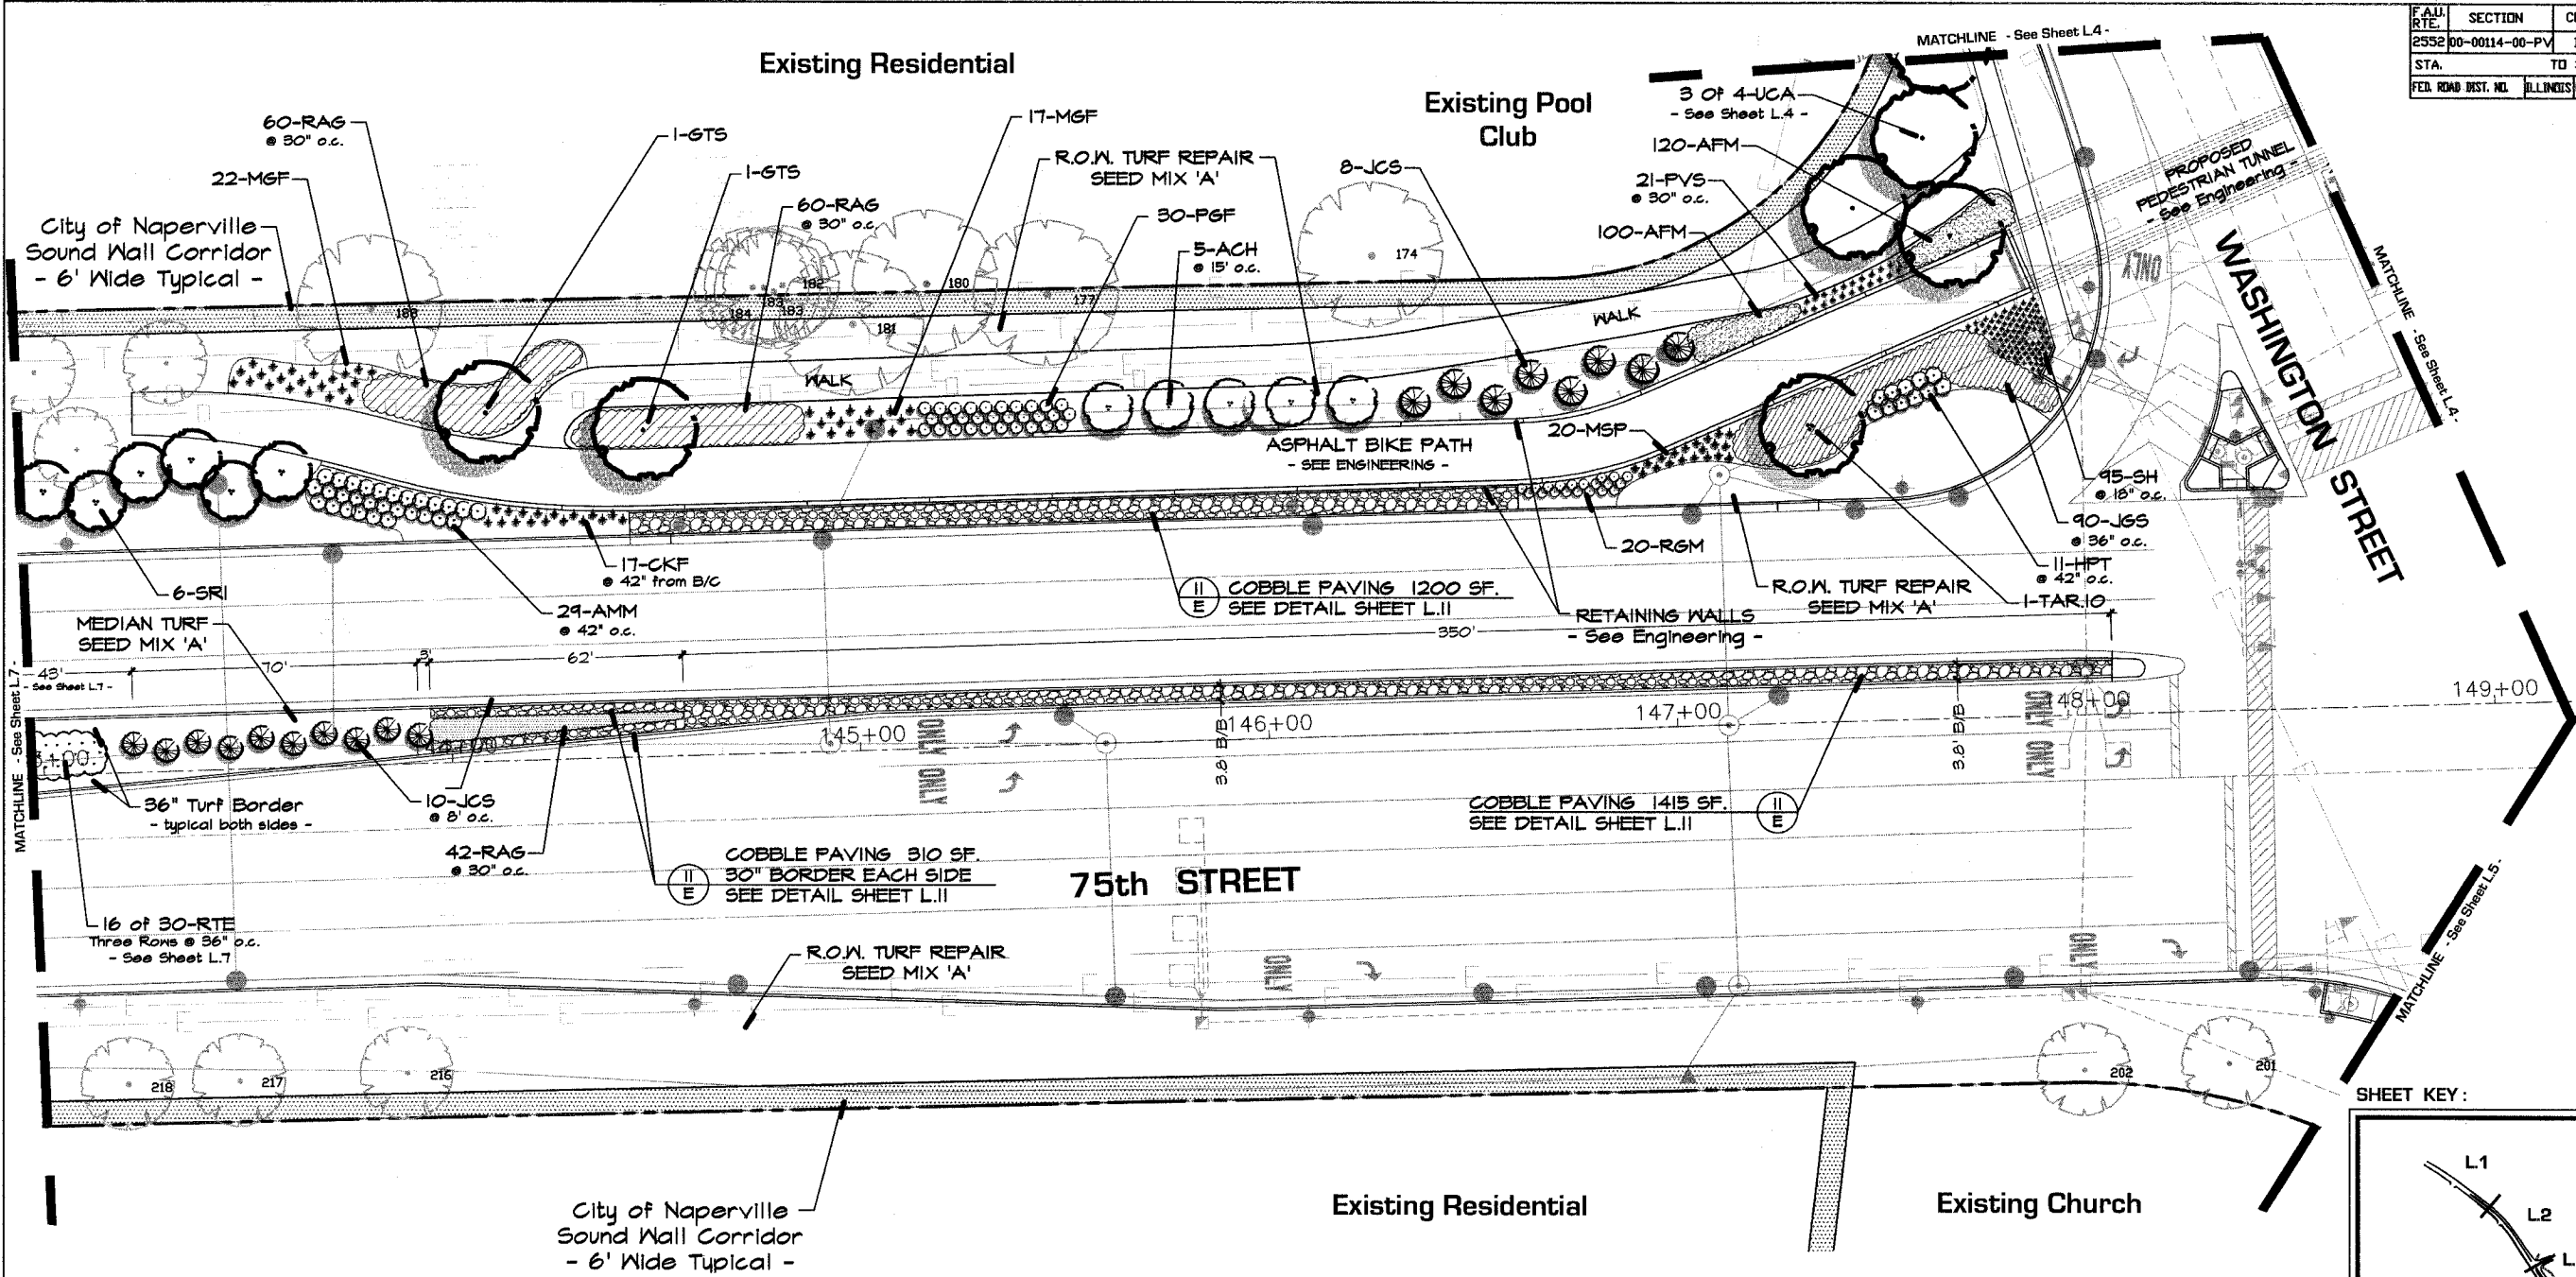

- FOR PLANT LIST: - See Sheet L.11 -
- FOR TURF INFORMATION: - See Sheet L.10 -

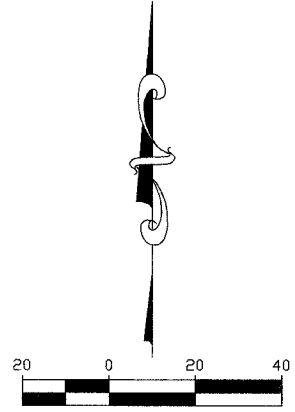


REVISIONS	
NAME	DATE

INTERSECTION IMPROVEMENT
WASHINGTON STREET - 75th STREET

Landscape Development Plan

CONSULTANT
SIGNATURE DESIGN GROUP

City of  **Naperville**

DATE: APRIL 11, 2008
SCALE: 1" = 20' - 0"
JOB NO.: P-91-494-00

SHEET NO.
L.8

PROJECT NO. CHM-7003 (983)