
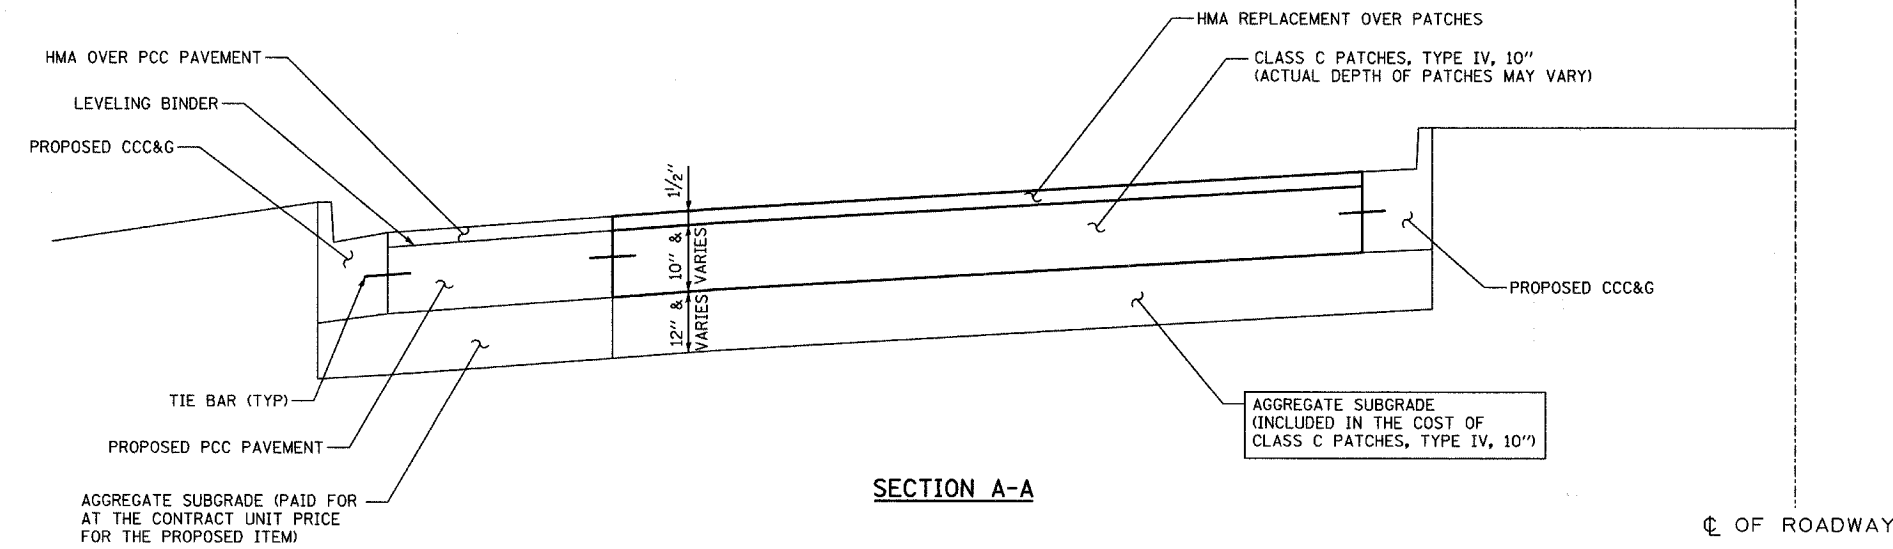


F.A.I. RTE.	SECTION	COUNTY	TOTAL SHEETS	SHEET NO.
2552	00-00114-00-PV	DuPAGE	563	188
STA.	TO STA.			
FED. ROAD DIST. #:	ILLINOIS	FED. AID PROJECT		
CONTRACT NO. 63024				

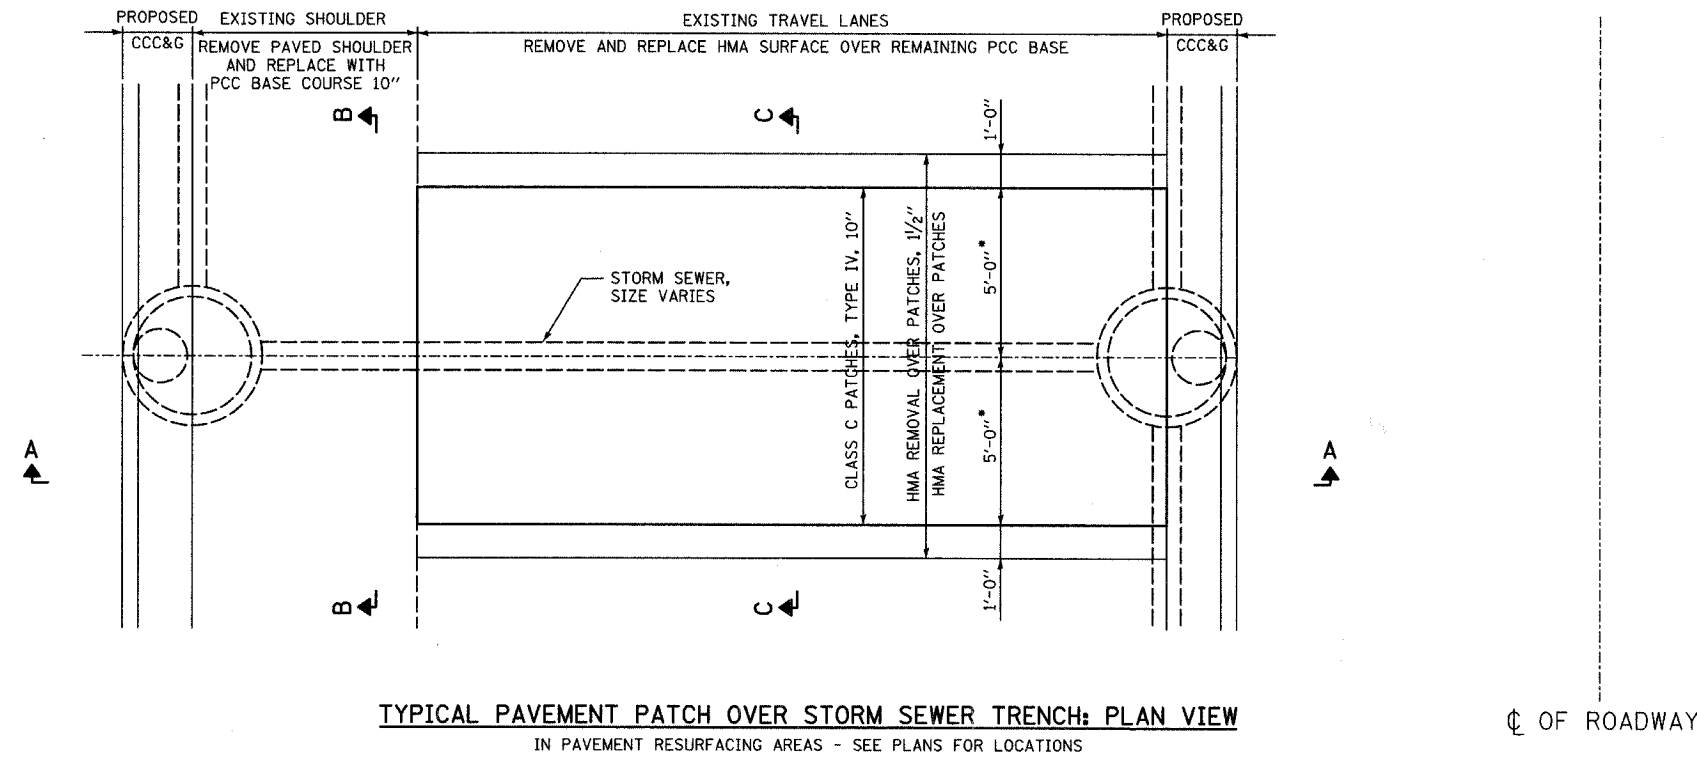


NOTES:

- QUANTITIES HAVE BEEN PROVIDED FOR A MAXIMUM TRENCH WIDTH OF 5'-0" EITHER SIDE FROM THE SEWER OR DRAINAGE STRUCTURE CENTER LINE. TRENCH WIDTH AND PATCH MAY BE REDUCED BY THE CONTRACTOR UPON APPROVAL OF THE ENGINEER.

REVISIONS	
NAME	DATE

**INTERSECTION IMPROVEMENT
WASHINGTON STREET - 75th STREET
MISCELLANEOUS DETAILS:
PAVEMENT PATCHING OVER SEWER
TRENCHES: PLAN AND ELEVATION
SHEET 1 OF 2**

CONSULTANT
TYLIN INTERNATIONAL

City of  **Naperville**

DRAWN: _____ SHEET NO. _____
 CHECKED: _____
 APPROVED: _____
 DATE: APRIL 11, 2008
 SCALE: _____
 JOB NO.: P-91-494-00 PROJECT NO.: M-CMM-7003 (985)