
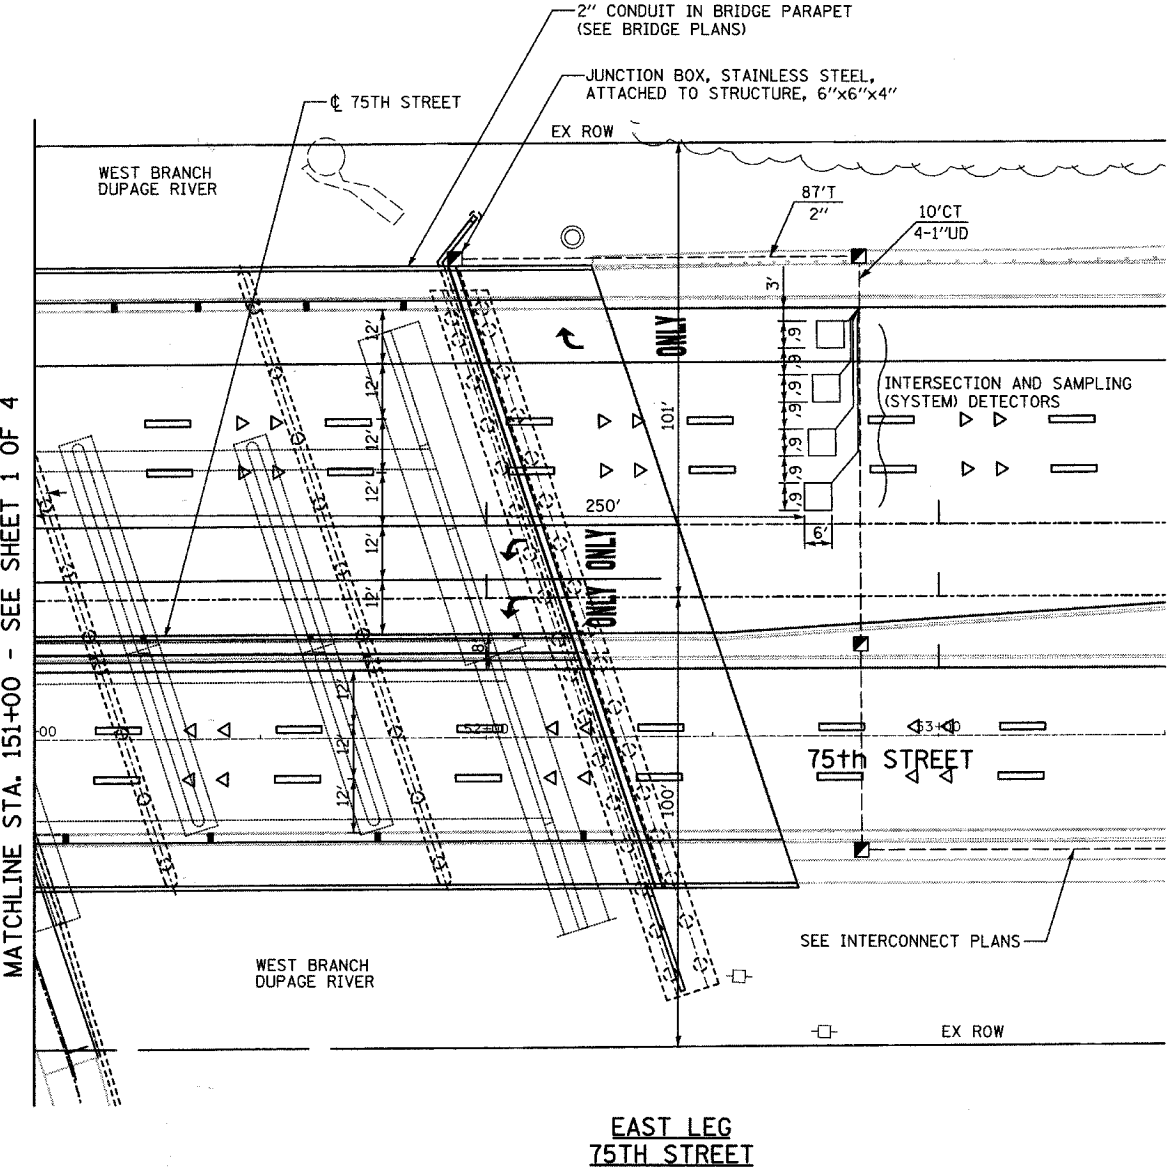



F.A.U. RTE.	SECTION	COUNTY	TOTAL SHEETS	SHEET NO.
2552	00-00.14-00-PV	DUPAGE	563	192
STA.	TO STA.			
FED. ROAD DIST.	40	ILLINOIS	FED. AID PROJECT	
CONTRACT NO. 63024				

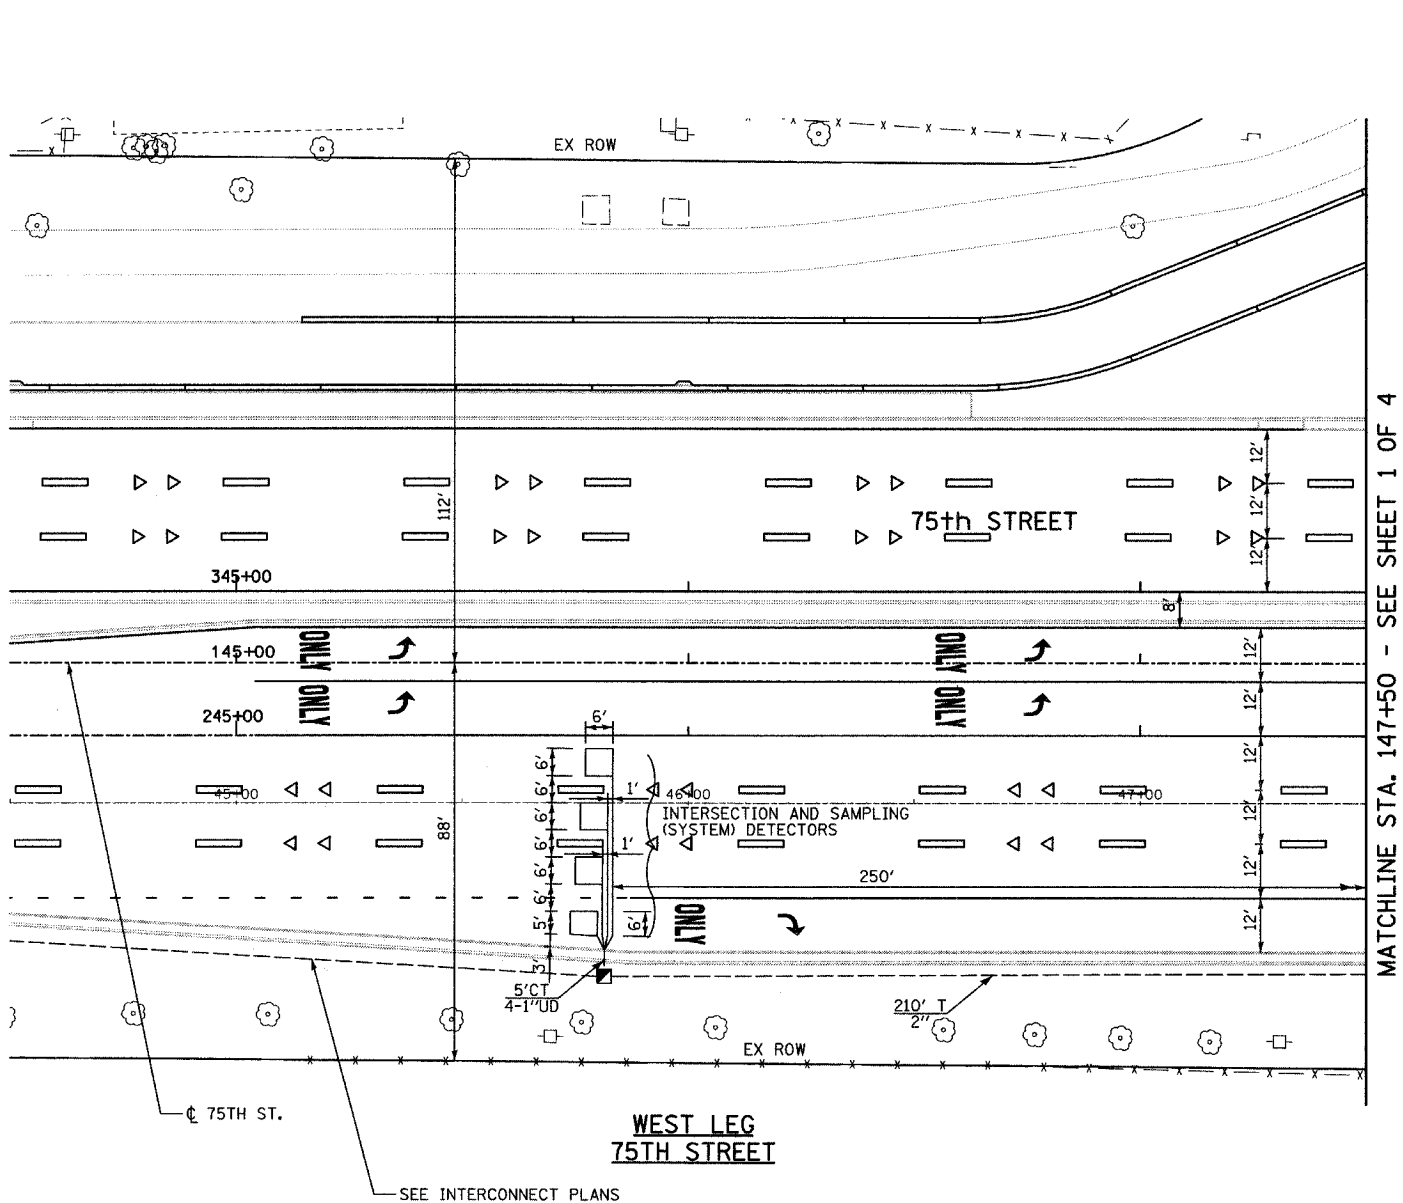

REVISIONS	
NAME	DATE

INTERSECTION IMPROVEMENT
WASHINGTON STREET - 75th STREET
PROPOSED TRAFFIC SIGNAL PLAN
WASHINGTON STREET &
75th STREET
SHEET 2 OF 4

CONSULTANT
TYLIN INTERNATIONAL

City of  **Naperville**

DRAWN: CBS
CHECKED: DMJ
APPROVED:
DATE: APRIL 11, 2008
SCALE: 1"=20'-0"
JOB NO.: P-91-494-00

SHEET NO. _____
PROJECT NO.: M-CMM-7003 (985)

4/11/2008 10:51:17 AM