



F.A.U. RTE.	SECTION	COUNTY	TOTAL SHEETS	SHEET NO.
2552	00-00114-00-PV	DuPAGE	563	193
STA.	TO STA.			
FED. ROAD DIST. NO.	ILLINOIS FED. AID PROJECT			
CONTRACT NO. 63024				

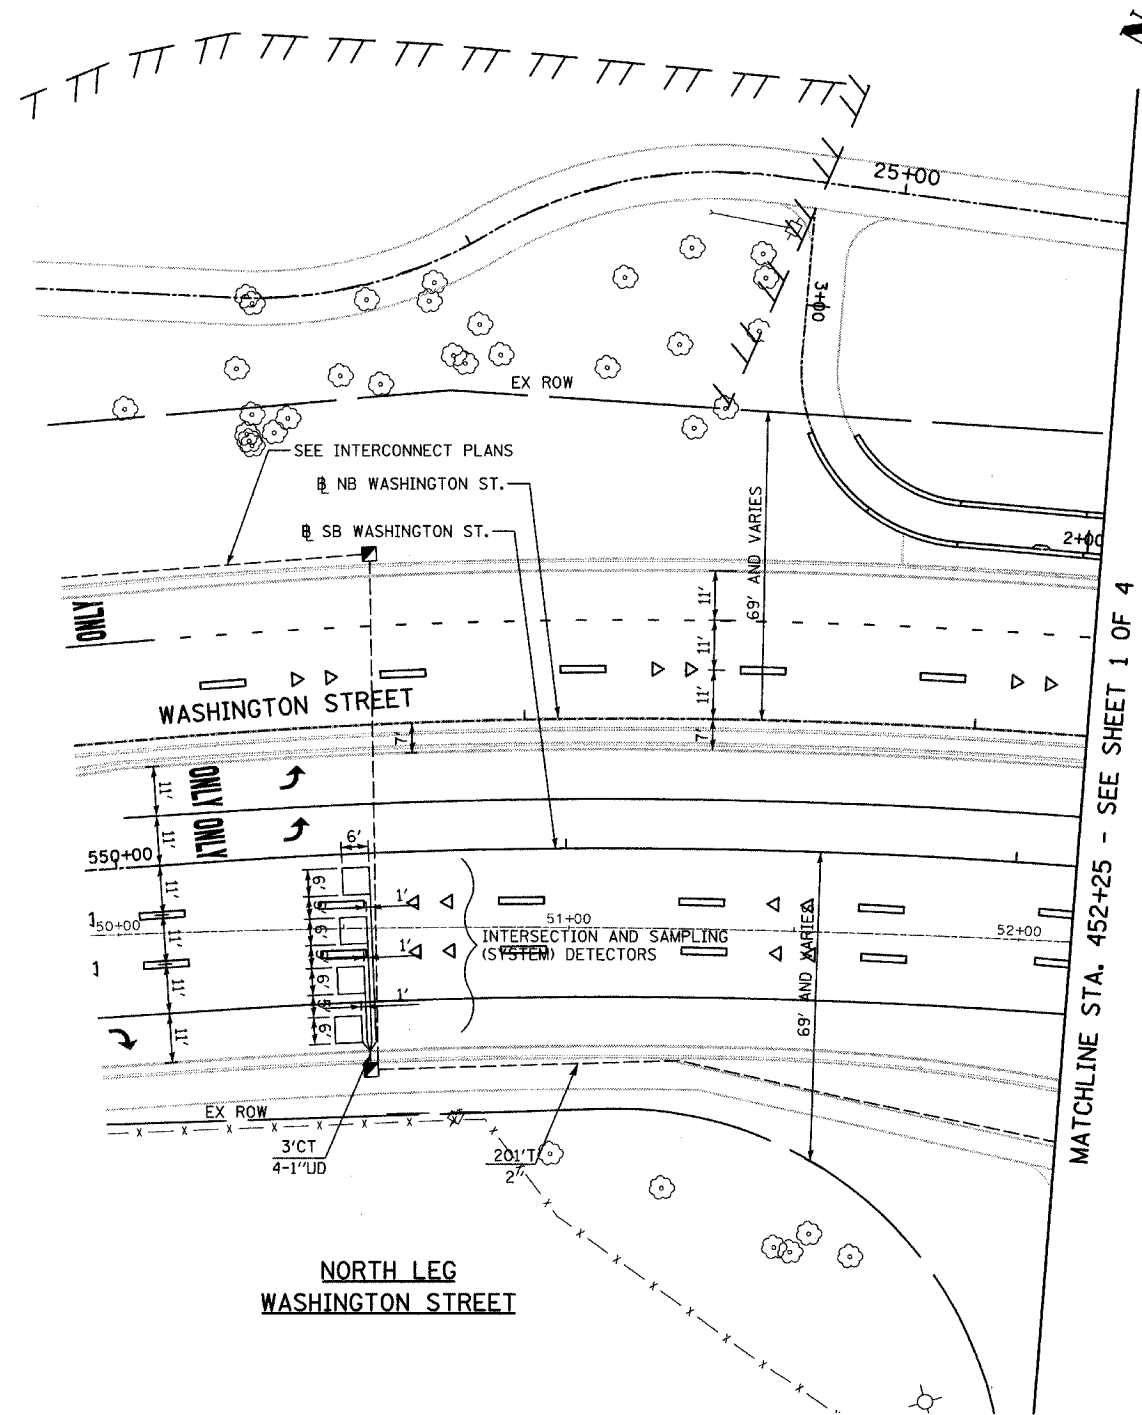

**NORTH LEG
WASHINGTON STREET**

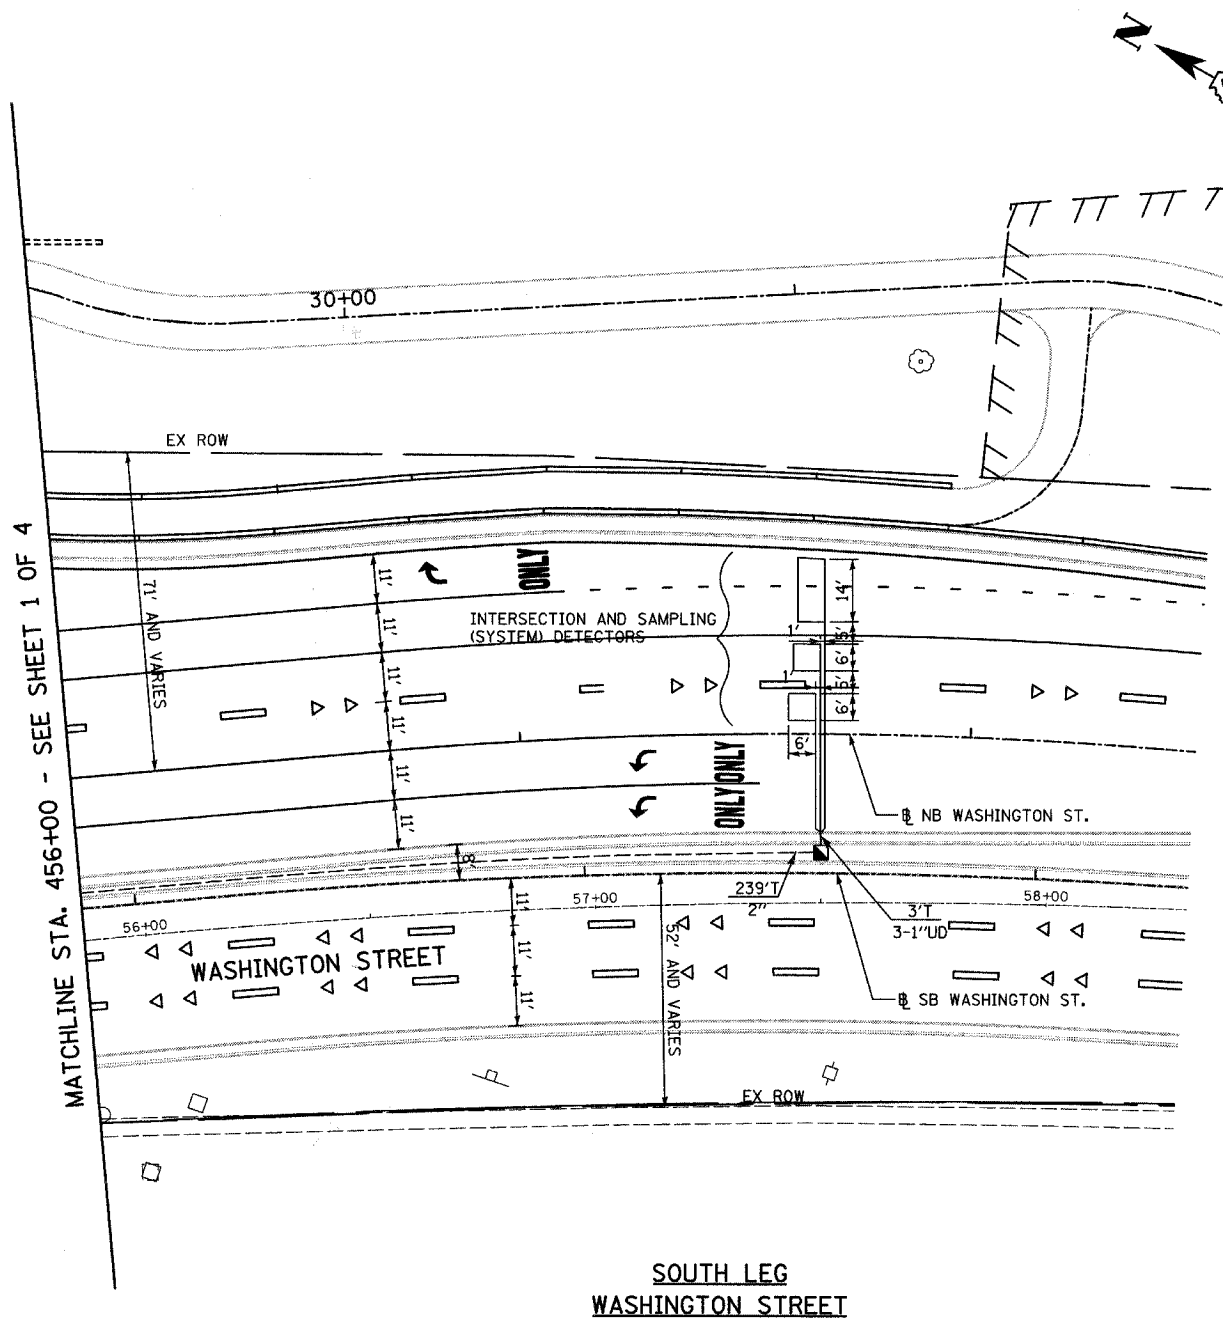


**SOUTH LEG
WASHINGTON STREET**

REVISIONS	
NAME	DATE

INTERSECTION IMPROVEMENT
WASHINGTON STREET - 75th STREET
PROPOSED TRAFFIC SIGNAL PLAN
WASHINGTON STREET &
75TH STREET
SHEET 3 OF 4

CONSULTANT
TYLIN INTERNATIONAL

City of  **Naperville**

DRAWN: CBS
CHECKED: DMJ
APPROVED:
DATE: APRIL 11, 2008
SCALE: 1"=20'-0"
JOB NO.: P-91-494-00

SHEET NO.
PROJECT NO.: M-CMM-7003 (985)