


F.A.U. RTE.	SECTION	COUNTY	TOTAL SHEETS	SHEET NO.
2552	00-00114-00-PV	DuPAGE	563	195
STA.	TO STA.			
FED. ROAD DIST. NO.	ILLINOIS	FED. AID PROJECT		
CONTRACT NO. 63024				

**TRAFFIC SIGNAL LEGEND**

PROPOSED	EXISTING	PROPOSED	EXISTING
CT	COMMON TRENCH		
UD	UNIT DUCT		

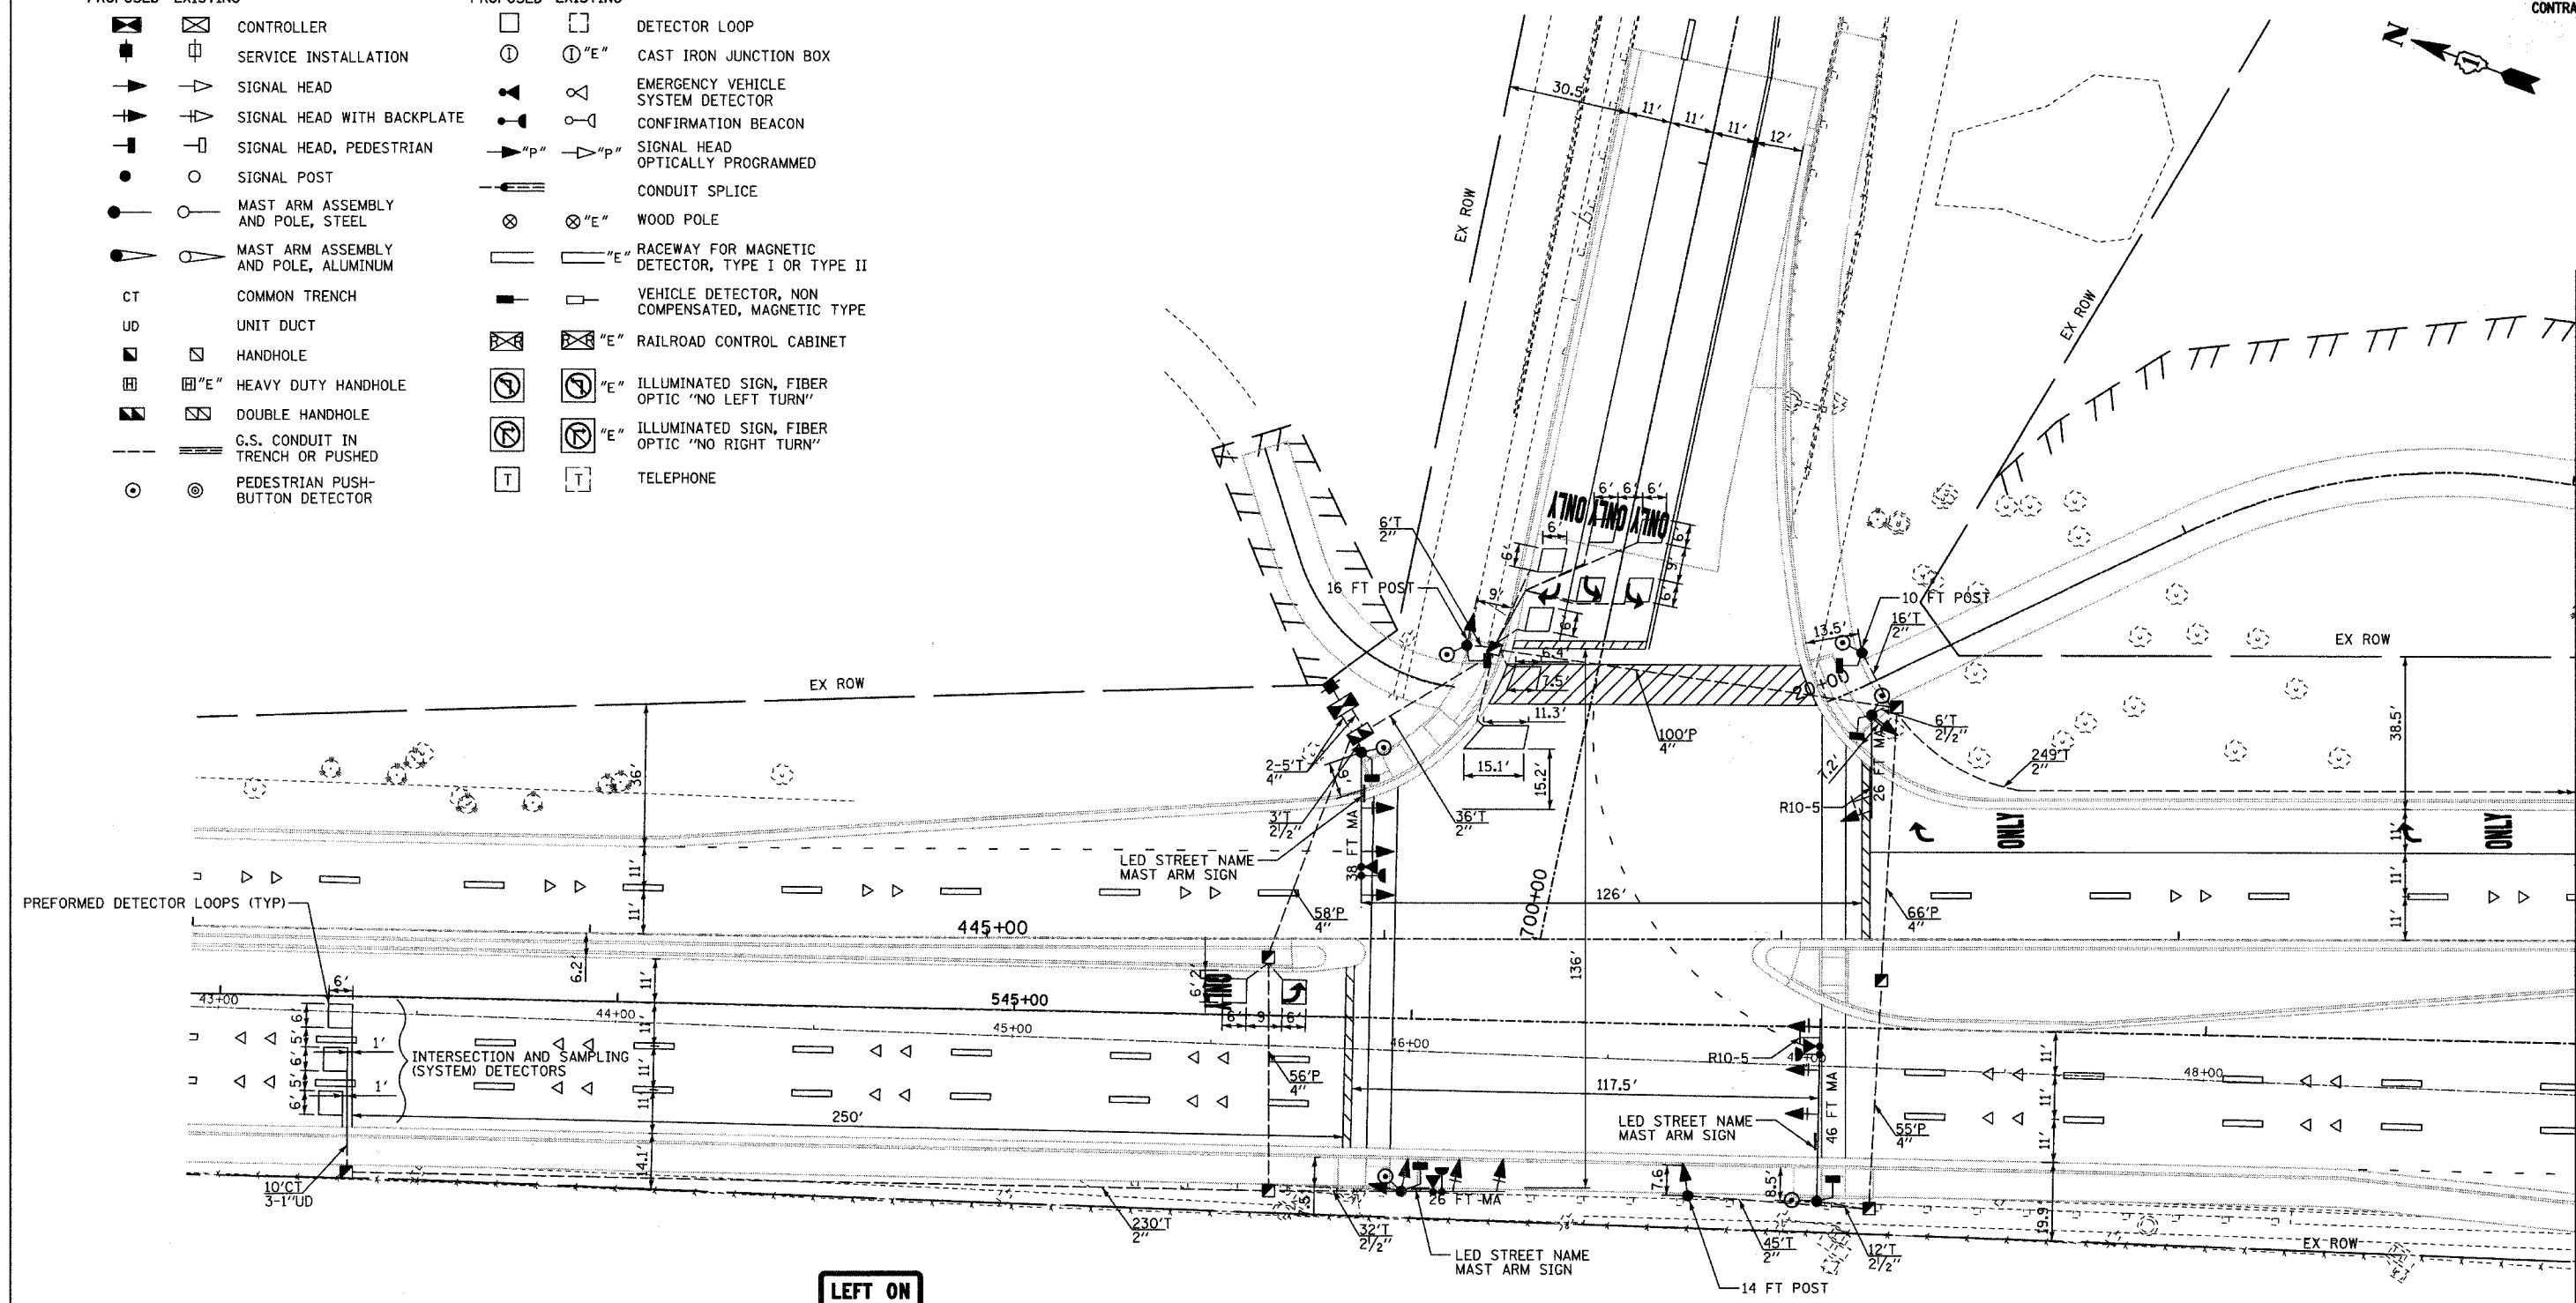

**RESTORATION OF WORK AREA:**  
 RESTORATION OF THE TRAFFIC SIGNAL WORK AREA SHALL BE INCLUDED IN THE COST TO THE RELATED PAY ITEMS SUCH AS FOUNDATION, CONDUIT, HANDHOLE, TRENCH AND BACKFILL, ETC., AND NO EXTRA COMPENSATION SHALL BE ALLOWED. ALL ROADWAY SURFACES SUCH AS SHOULDERS, MEDIANS, SIDEWALKS, PAVEMENT, ETC. SHALL BE REPLACED IN KIND. ALL DAMAGE TO MOWED LAWNS SHALL BE REPLACED WITH AN APPROVED SOD. ALL DAMAGE TO UNMOWED FIELDS SHALL BE SEEDED IN ACCORDANCE WITH STANDARD SPECIFICATIONS 250 AND 252 RESPECTIVELY.

**LEFT ON GREEN ARROW ONLY**

R10-5  
 24"X30"  
**SIGN DETAIL**  
 N.T.S.  
 2 REQUIRED

REVISIONS	
NAME	DATE

INTERSECTION IMPROVEMENT  
 WASHINGTON STREET - 75th STREET  
 PROPOSED TRAFFIC SIGNAL PLAN  
 WASHINGTON STREET &  
 HOBSON ROAD  
 SHEET 1 OF 3

CONSULTANT  
**TYLIN INTERNATIONAL**

City of **Naperville**

DRAWN: CBS  
 CHECKED:  
 APPROVED:  
 DATE: APRIL 11, 2008  
 SCALE: 1"=20'-0"  
 JOB NO.: P-91-494-00

SHEET NO.  
 PROJECT NO.: M-CMM-7003 (985)

MATCHLINE STA. 448+00 - SEE SHEET 2 OF 3

4/11/2008 10:52:20 AM