


F.A.U. NO.	SECTION	COUNTY	TOTAL SHEETS	SHEET NO.
2552 106	14-00-PV	DUPAGE	563	201
STA.	TO STA.			
FED. AID PROJECT NO.	ILLINOIS FED. AID PROJECT			
CONTRACT NO. 63024				

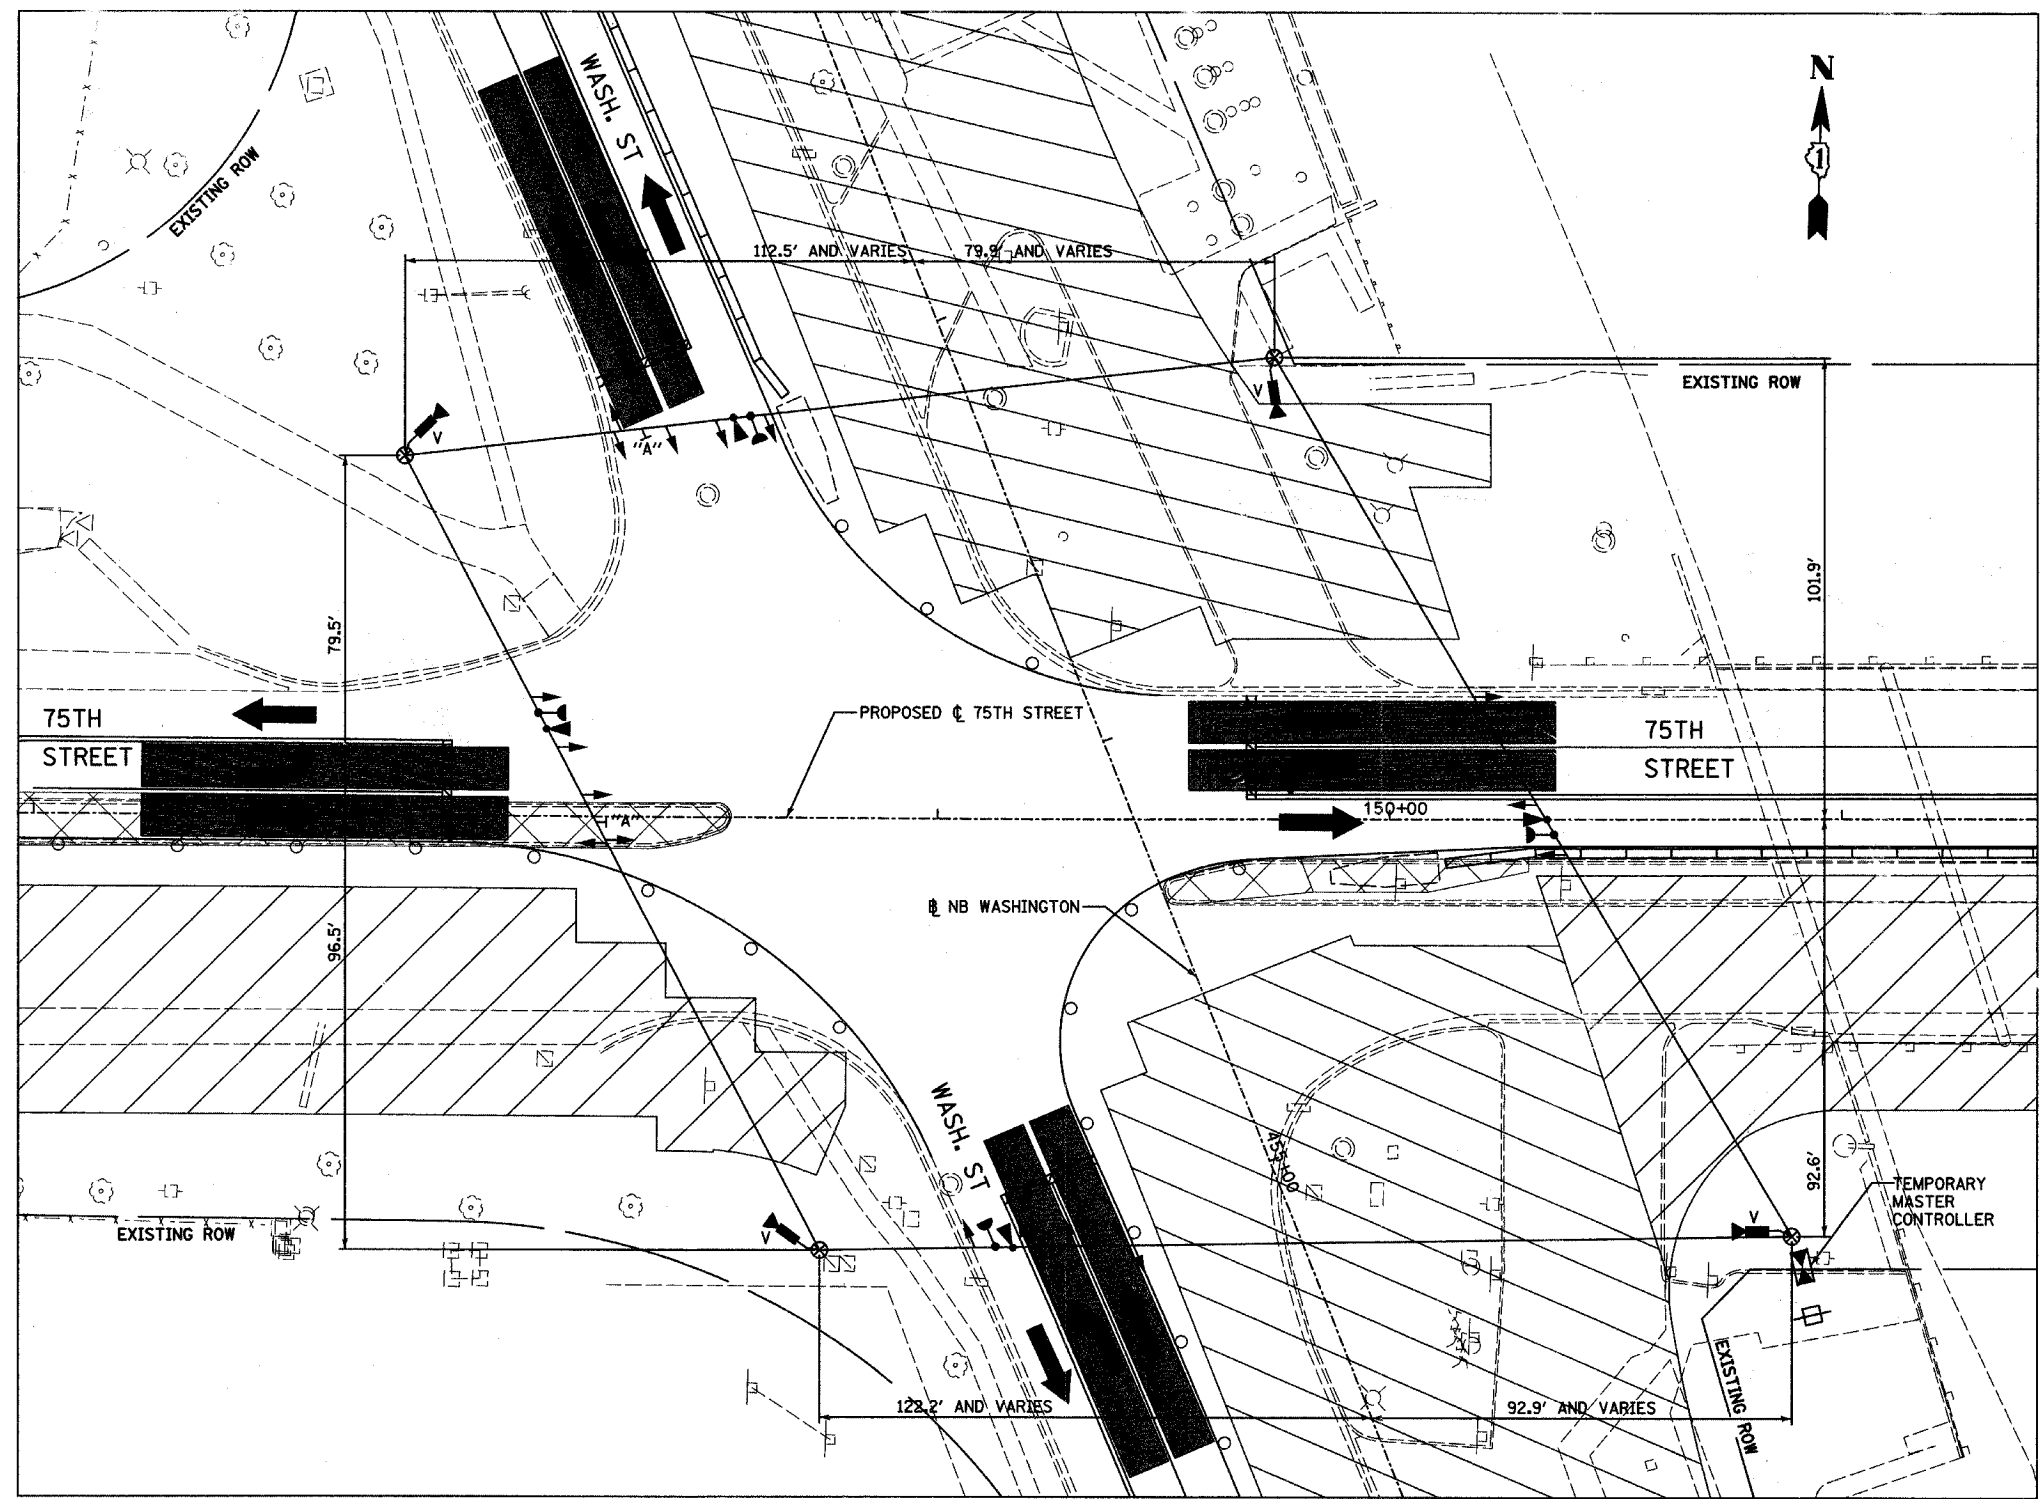


**LEFT ON
GREEN
ARROW
ONLY**

"A" R10-5

STAGE 1

REVISIONS	
NAME	DATE

INTERSECTION IMPROVEMENT
WASHINGTON STREET - 75th STREET
TEMP. TRAFFIC SIGNAL INSTALLATION
AND REMOVAL OF EXISTING TRAFFIC
SIGNAL EQUIPMENT (STAGE 1)
75TH STREET AND WASHINGTON STREET
CONSULTANT
TYLIN INTERNATIONAL

City of  **Naperville**

DRAWN: _____ SHEET NO. _____
 CHECKED: _____
 APPROVED: _____
 DATE: APRIL 11, 2008
 SCALE: 1"=20'-0"
 JOB NO.: P-91-494-00 PROJECT NO.: M-CMM-7003 (985)

4/11/2008 10:52:27 AM