


F.A.I. RTE.	SECTION	COUNTY	TOTAL SHEETS	SHEET NO.
2552	00-00114-00-PV	DuPAGE	563	204
STA.	TO STA.			
FED. ROAD DIST. NO.	ILLINOIS	FED. AID PROJECT		
CONTRACT NO. 63024				

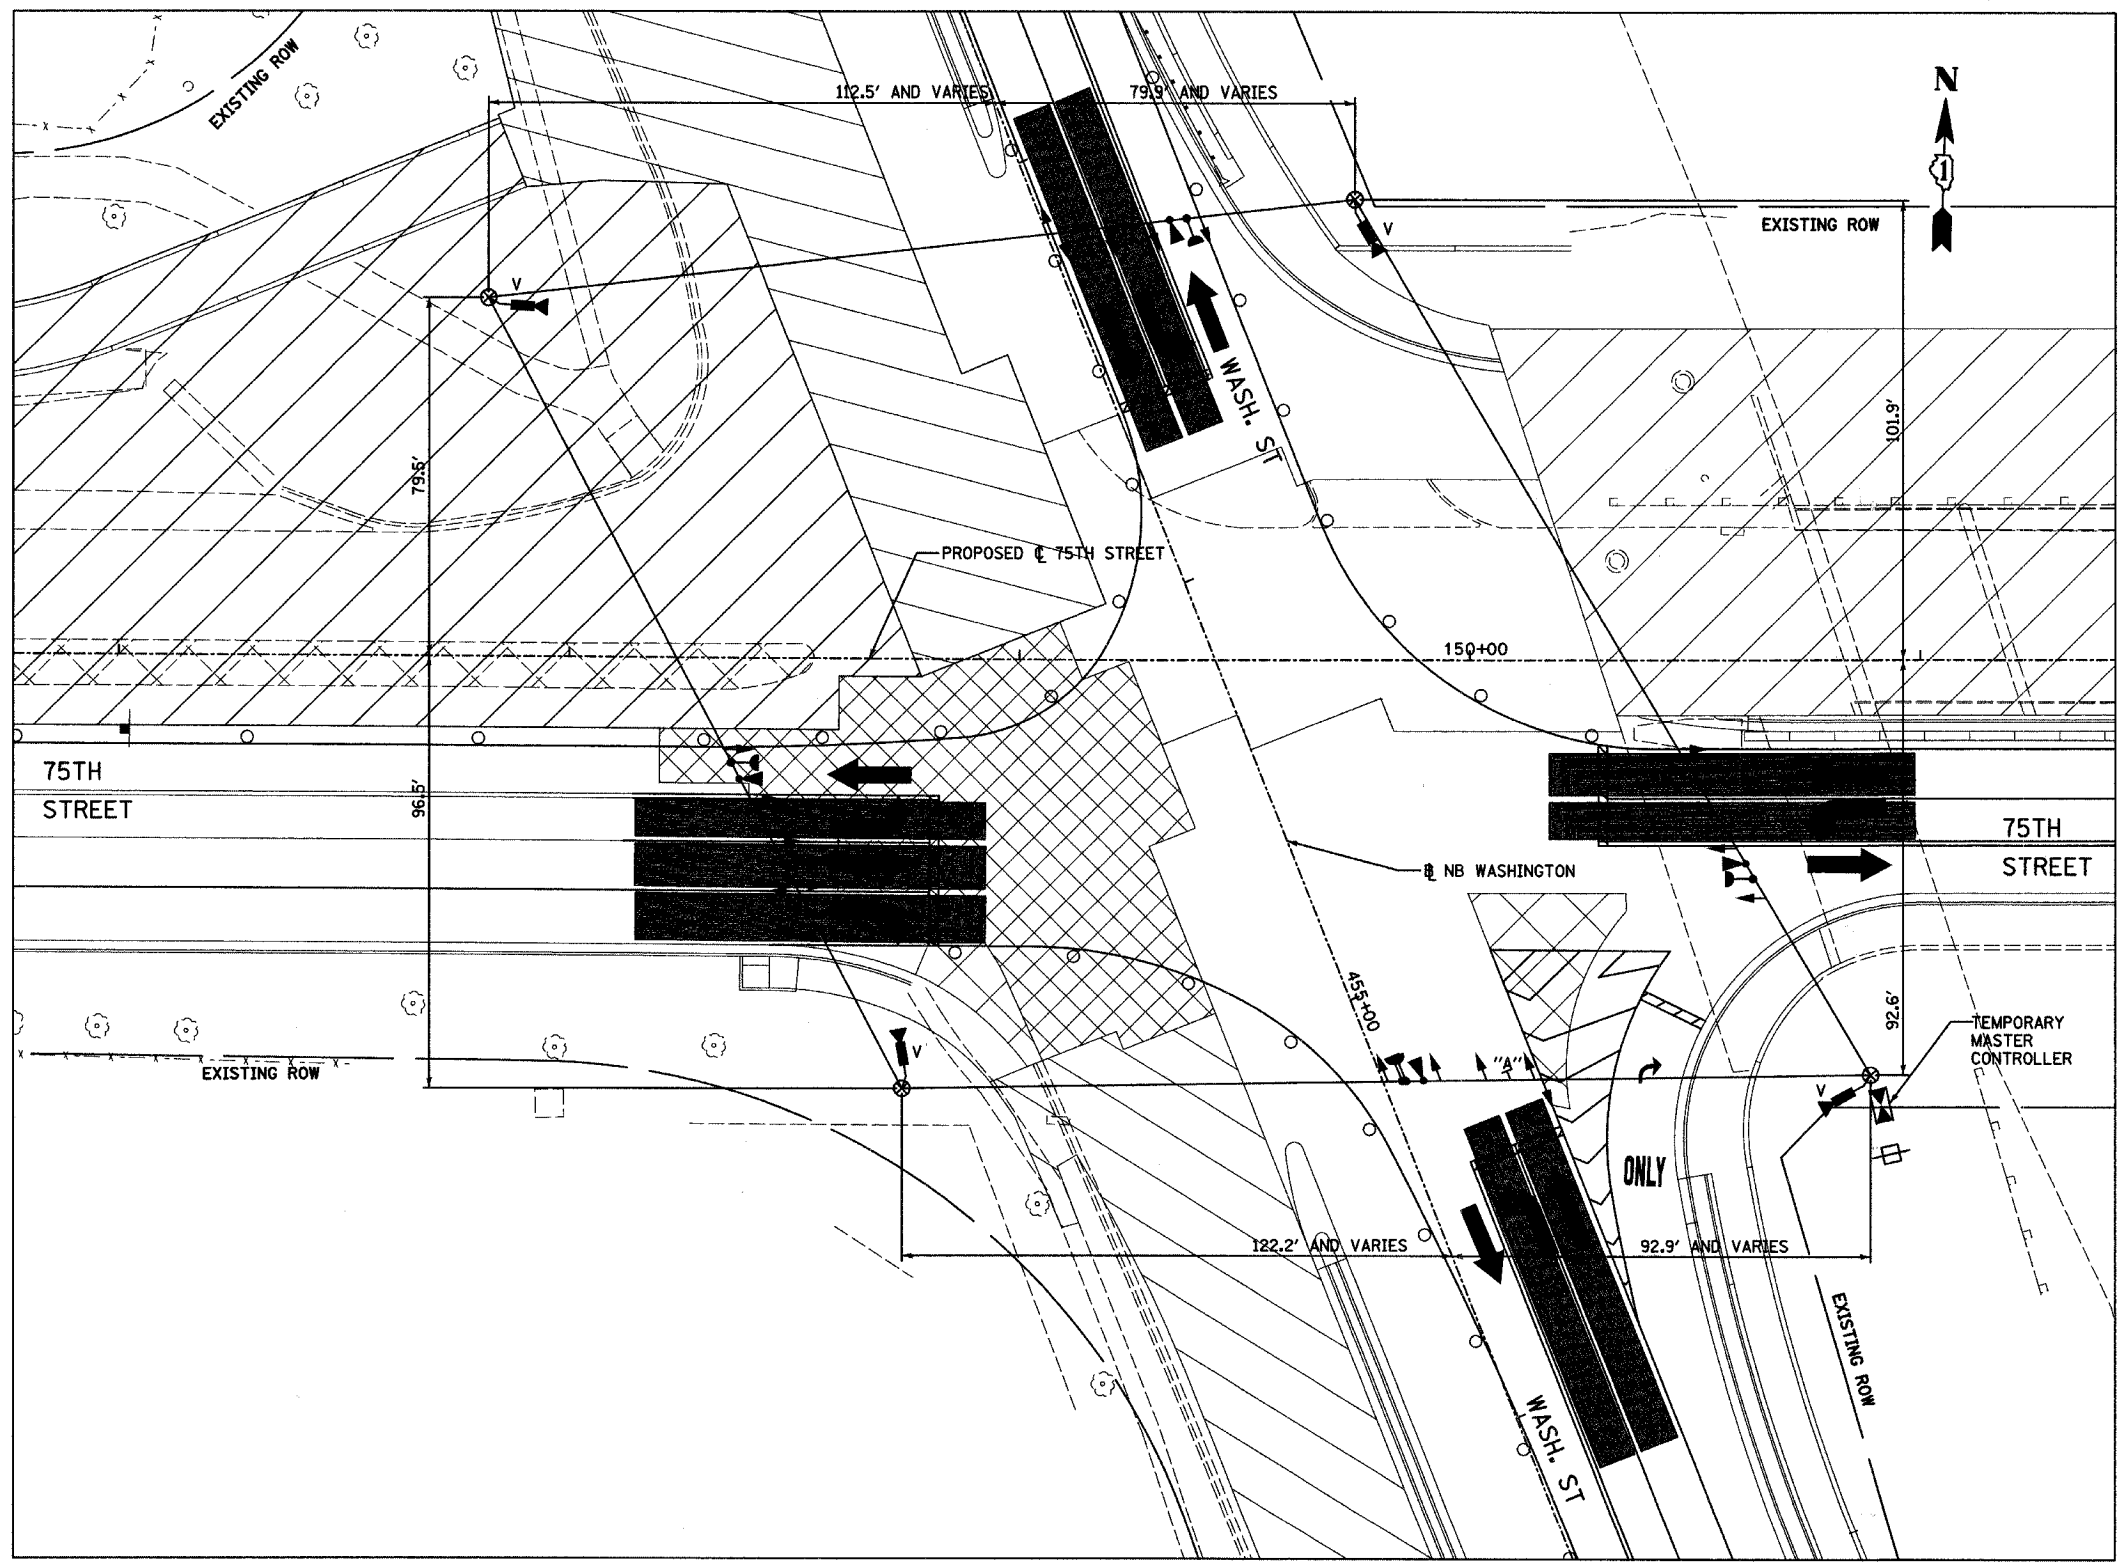

LEFT ON GREEN ARROW ONLY
"A" R10-5


STAGE 2

REVISIONS	
NAME	DATE

**INTERSECTION IMPROVEMENT
WASHINGTON STREET - 75th STREET
TEMP. TRAFFIC SIGNAL INSTALLATION
AND REMOVAL OF EXISTING TRAFFIC
SIGNAL EQUIPMENT (STAGE 2)**

75TH STREET AND WASHINGTON STREET

CONSULTANT
TYLIN INTERNATIONAL

City of  **Naperville**

DRAWN:	SHEET NO.
CHECKED:	
APPROVED:	
DATE: APRIL 11, 2008	
SCALE: 1"=20'-0"	
JOB NO.: P-91-494-00	PROJECT NO.: M-CMM-7003 (985)