

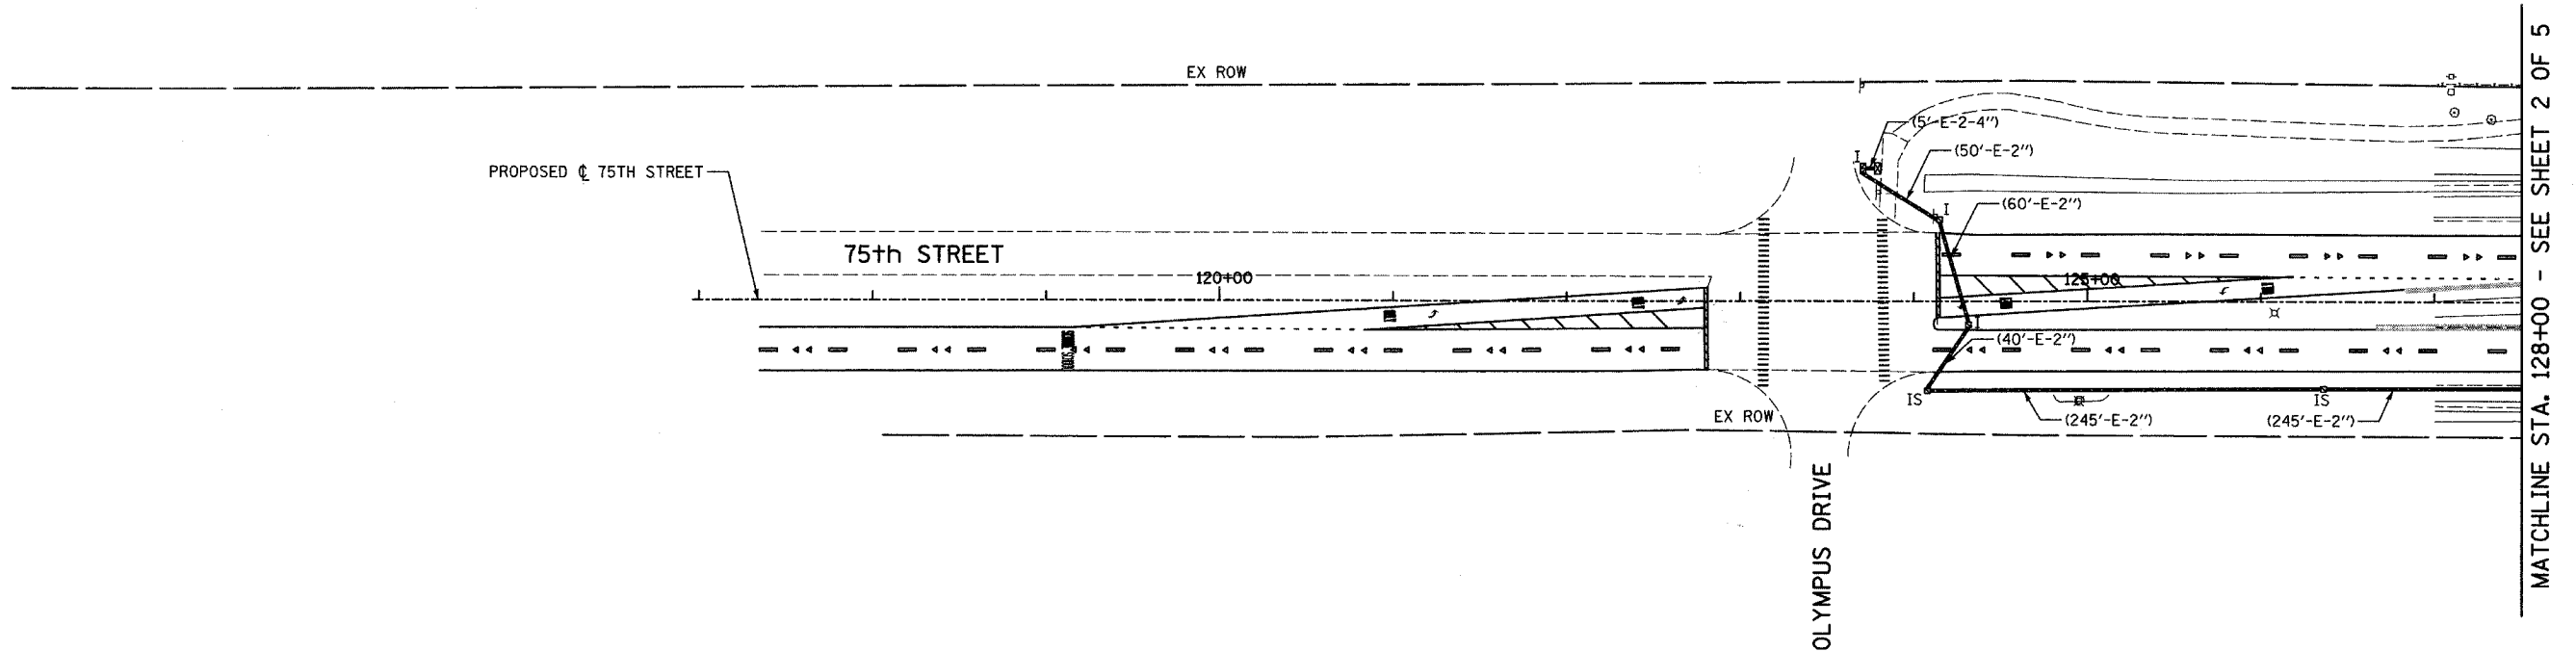


F.A.U. RTE.	SECTION	COUNTY	TOTAL SHEETS	SHEET NO.
2552	00-00114-00-PV	DuPAGE	563	213
STA.	TO STA.			
FED. ROAD DIST. NO.	ILLINOIS	FED. AID PROJECT		
CONTRACT NO. 63024				

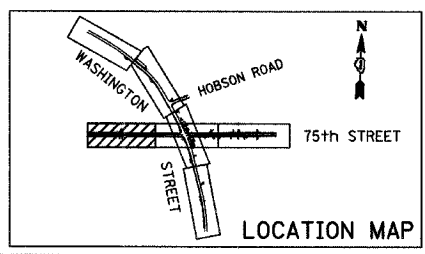

**INTERCONNECT PLAN LEGEND**

PROPOSED	EXISTING	
		CONTROLLER
		HANDHOLE
		DOUBLE HANDHOLE
		HEAVY DUTY HANDHOLE
		G.S. CONDUIT IN TRENCH(T) OR PUSHED (P)
		DETECTOR LOOP
UD		UNIT DUCT
S	IS	SYSTEM
IP	I	INTERSECTION

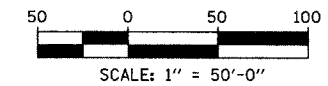

REVISIONS	
NAME	DATE

INTERSECTION IMPROVEMENT  
WASHINGTON STREET - 75th STREET  
TRAFFIC SIGNAL INTERCONNECT PLAN  
75th STREET  
SHEET 1 OF 5  
STA. 117+00 TO STA. 128+00  
CONSULTANT  
**TYLIN** INTERNATIONAL

City of **Naperville**

DRAWN:	SHEET NO.
CHECKED:	
APPROVED:	
DATE: APRIL 11, 2008	
SCALE:	
JOB NO. P-91-494-00	PROJECT NO. M-CMM-7003 (985)

P:\60241\Road\75th\1103.dwg 4/11/2008 10:15:45 AM